
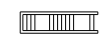
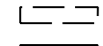
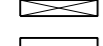

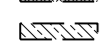

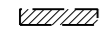
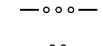
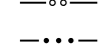
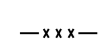
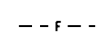
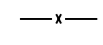
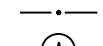

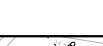

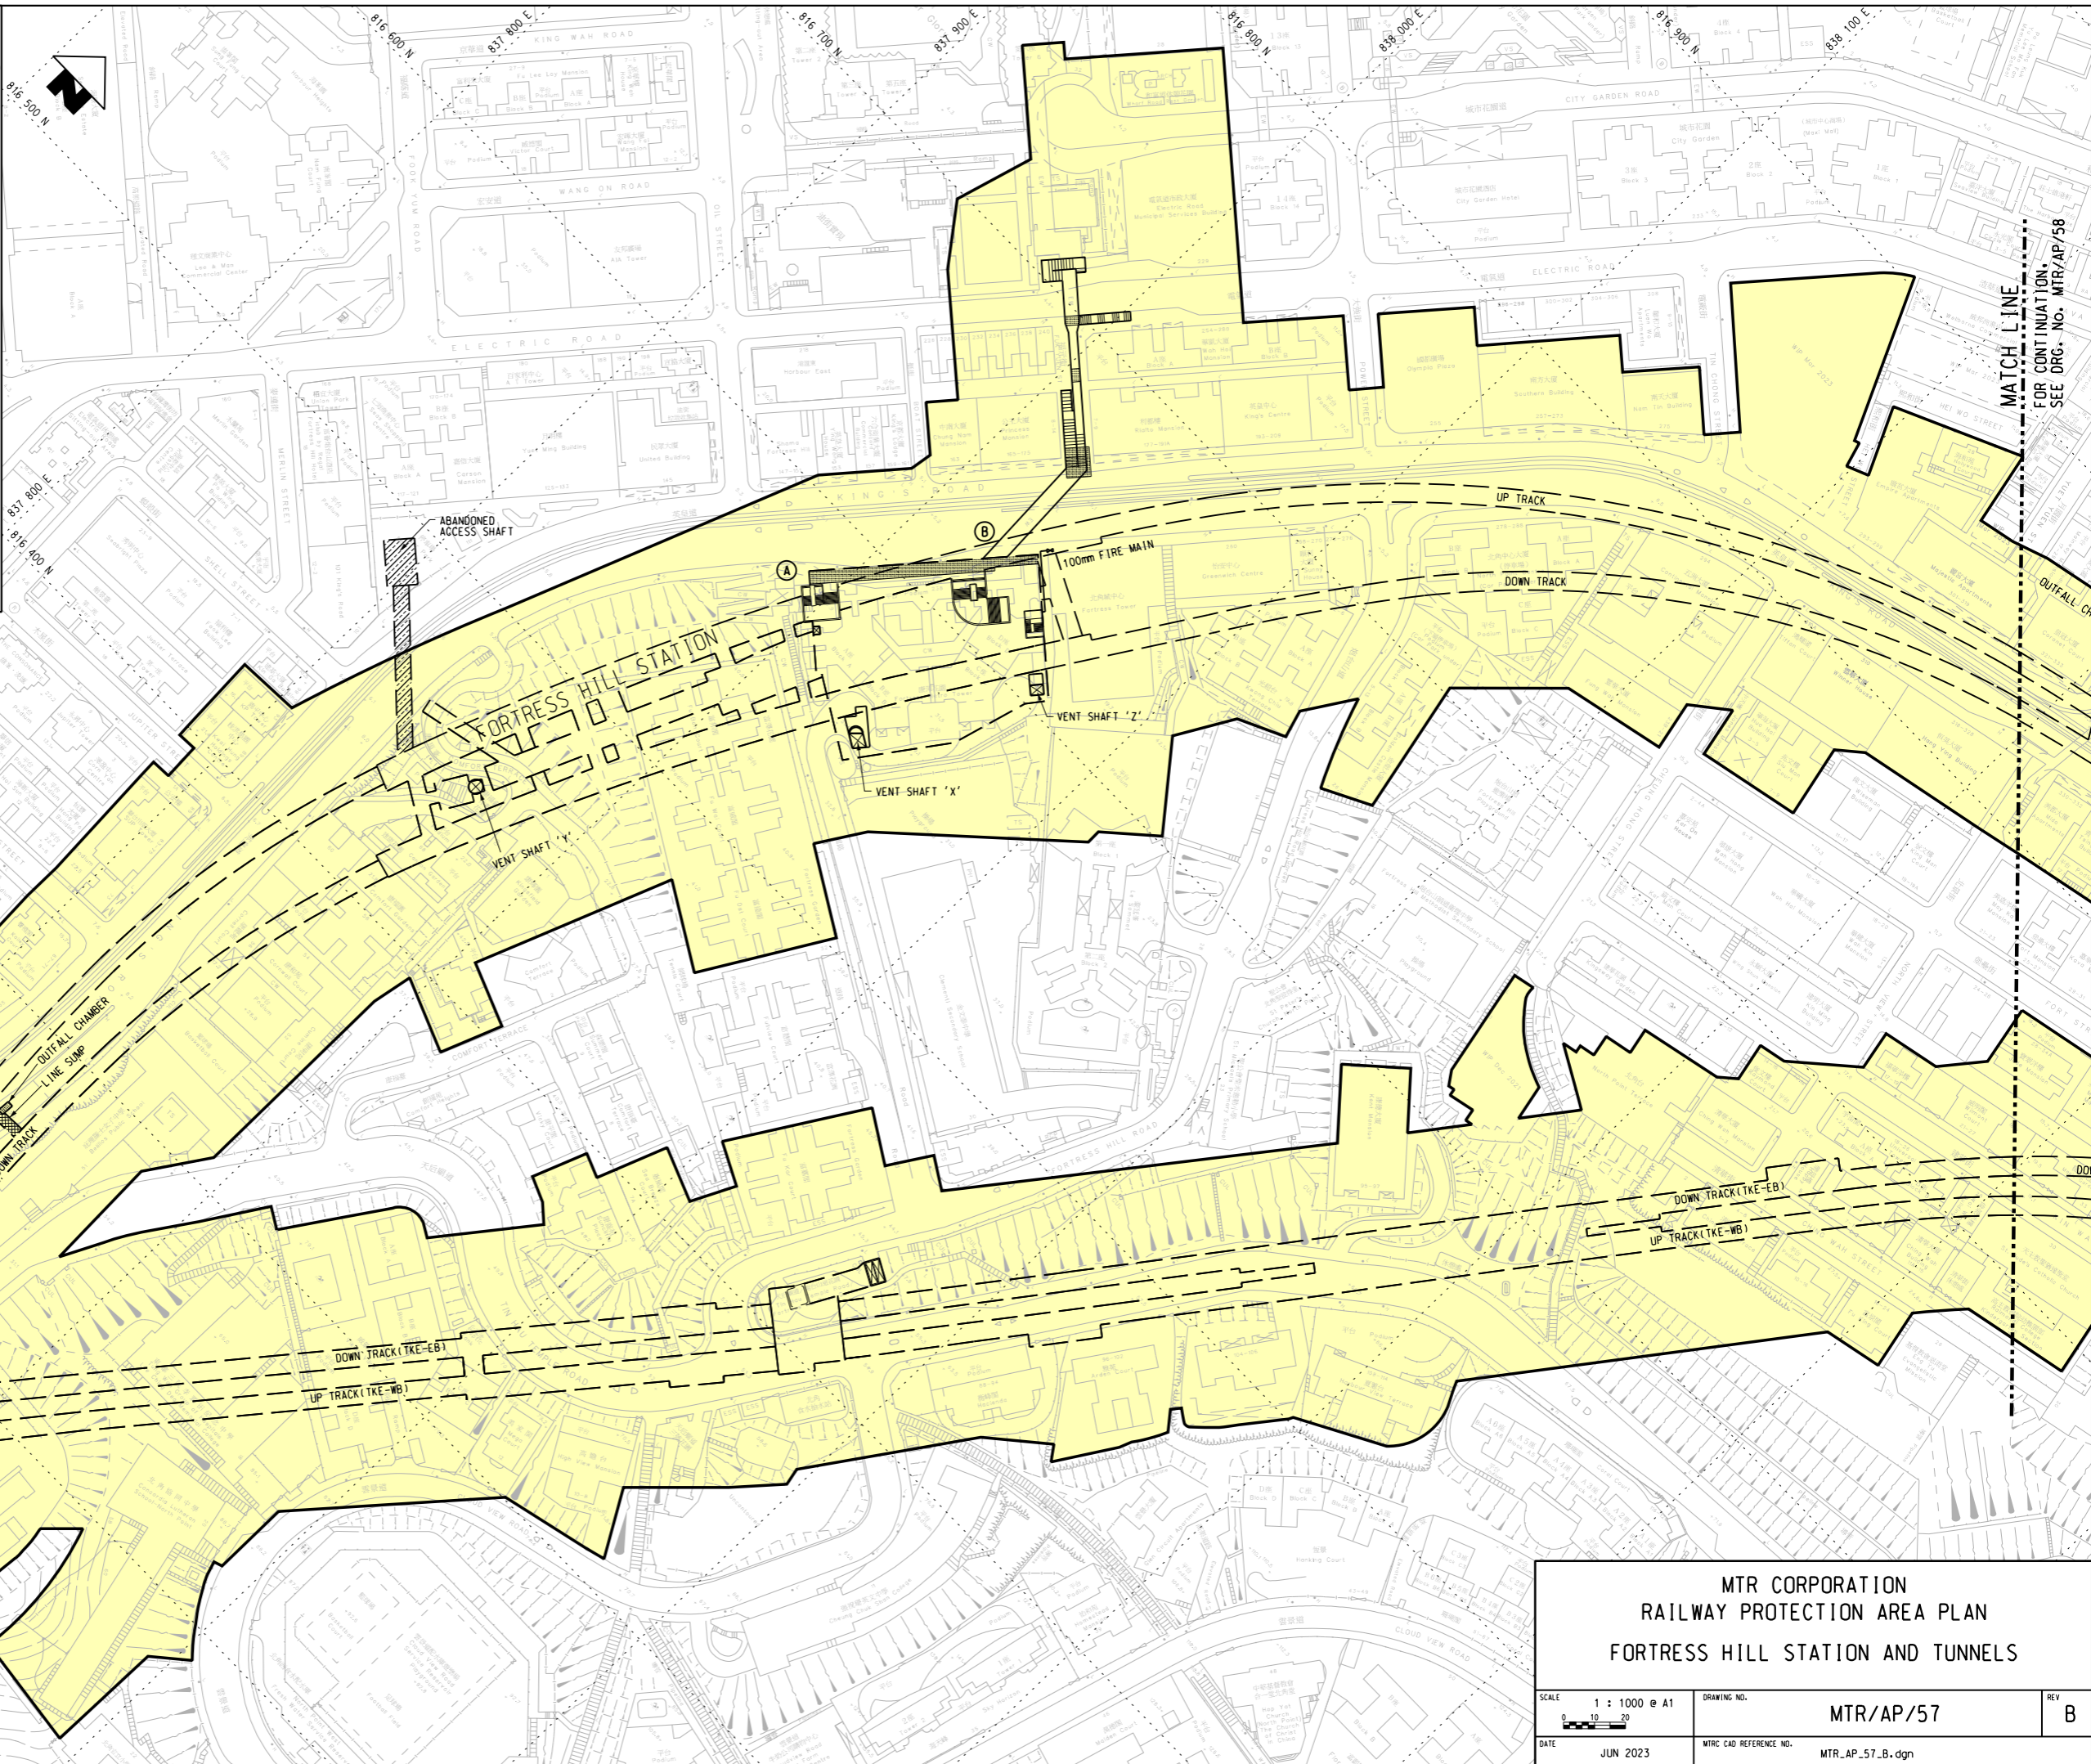
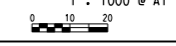


**LEGEND:**

-  RAILWAY PROTECTION BOUNDARY (BOUNDARY OF AREA NUMBER 3 OF THE SCHEDULED AREAS)
-  MTR STATION ABOVE GROUND ENTRANCES
-  MTR UNDERGROUND STRUCTURES/TUNNELS
-  MTR VENTILATION SHAFTS
-  MTR ABOVE GROUND STRUCTURES/VIADUCTS
-  LINE DRAINAGE SUMP
-  ABANDONED ACCESS ADIT & SHAFT
-  STRUCTURES LESS THAN 1m BELOW GROUND
-  STRUCTURES 1m TO 3m BELOW GROUND
-  WELL WATER FEED SYSTEM
-  MTR COOLING WATER MAINS
-  DRAINAGE
-  WATER PIPE
-  RAILWAY FENCE
-  COMMUNICATION CONTROL CABLE
-  2 NOS. 3.3KV POWER CABLE
-  MTR ENTRANCE



<p>MTR CORPORATION RAILWAY PROTECTION AREA PLAN FORTRESS HILL STATION AND TUNNELS</p>		
<p>SCALE 1 : 1000 @ A1</p> 	<p>DRAWING NO. MTR/AP/57</p>	<p>REV B</p>
<p>DATE JUN 2023</p>	<p>MTR CAD REFERENCE NO. MTR_AP_57_B.dgn</p>	