















 

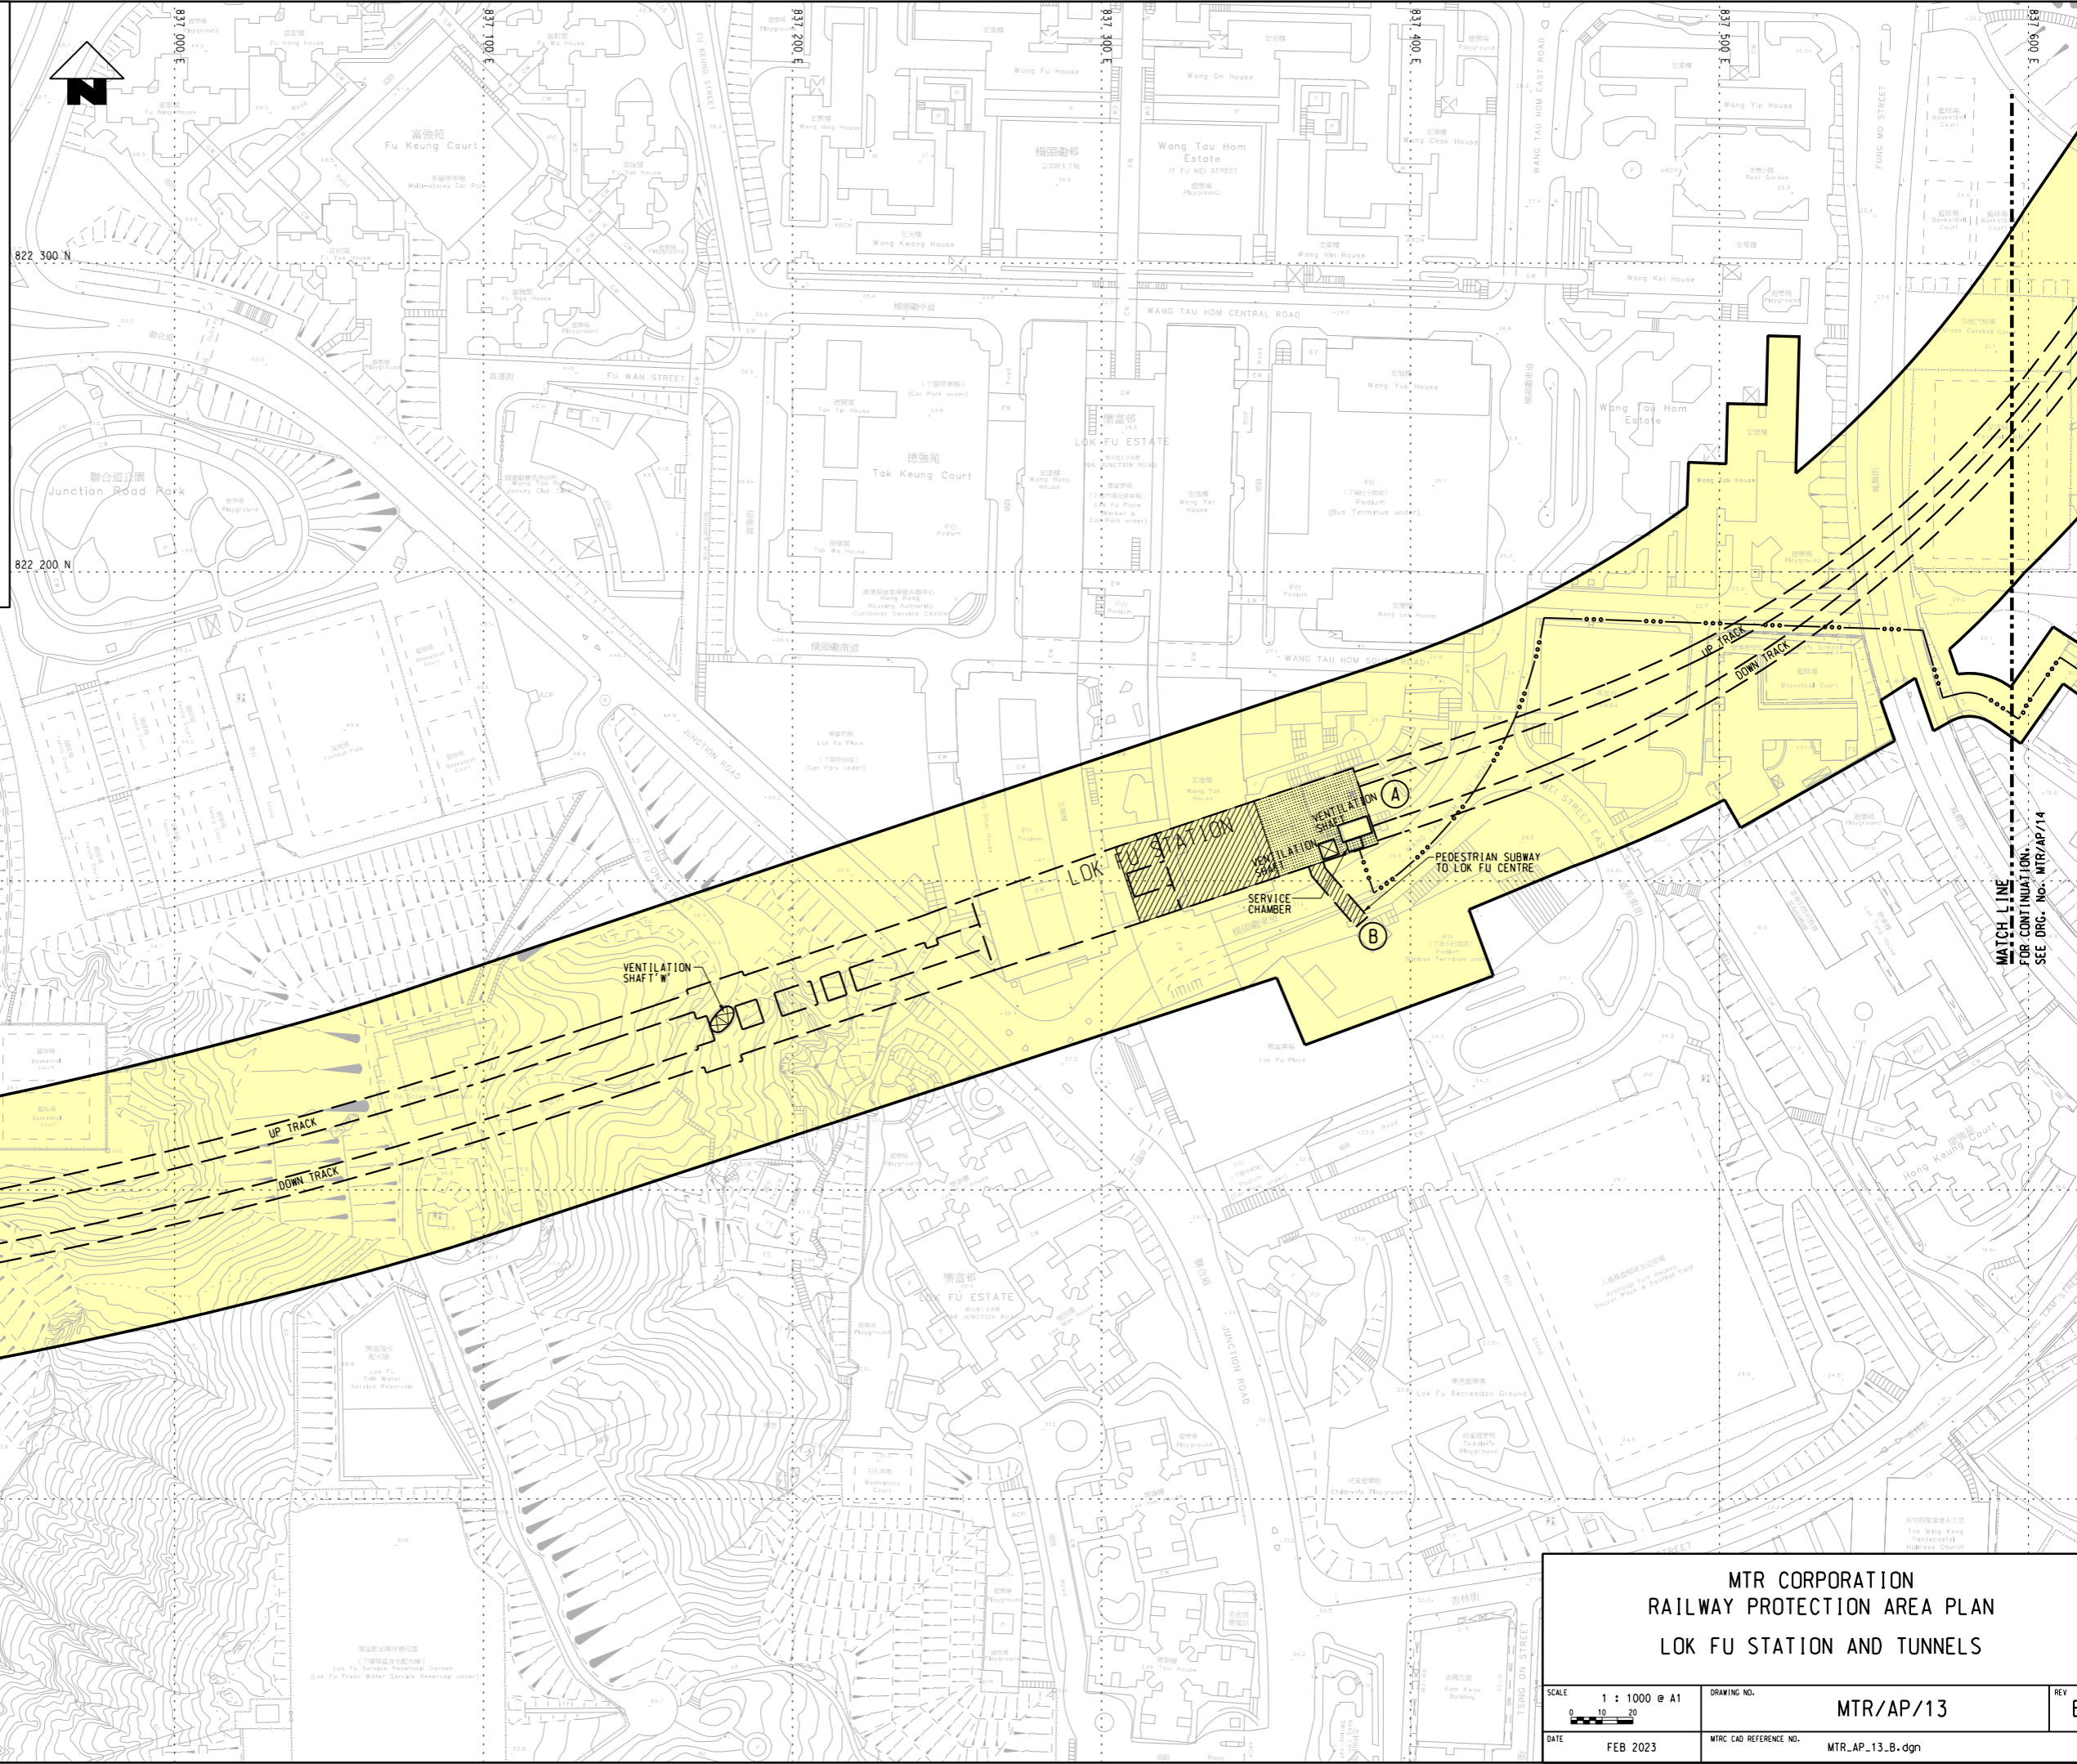
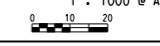


  - LEGEND:**
-  RAILWAY PROTECTION BOUNDARY
 -  MTR STATION ABOVE GROUND ENTRANCES
 -  MTR UNDERGROUND STRUCTURES/TUNNELS
 -  MTR VENTILATION SHAFTS
 -  MTR ABOVE GROUND STRUCTURES/VIADUCTS
 -  LINE DRAINAGE SUMP
 -  ABANDONED ACCESS ADIT & SHAFT
 -  STRUCTURES LESS THAN 1m BELOW GROUND
 -  STRUCTURES 1m TO 3m BELOW GROUND
 -  WELL WATER FEED SYSTEM
 -  MTR COOLING WATER MAINS
 -  DRAINAGE
 -  WATER PIPE
 -  RAILWAY FENCE
 -  COMMUNICATION CONTROL CABLE
 -  2 NOS. 3.3kV POWER CABLE
 -  TRACK CENTRE LINE
 -  MTR ENTRANCE

   

C:\QA_Misc\motion\681\workspace\04\p1\p1.dwg Color: 5004d1; with level export: J13221.p1c1c1g
 Date: 2023/02/28 09:02:00
 Model Name: MTR_AP_13_B.dgn
 File Name: MTR_AP_13_B.dgn

MTR CORPORATION RAILWAY PROTECTION AREA PLAN LOK FU STATION AND TUNNELS		
SCALE: 1 : 1000 @ A1 	DRAWING NO. MTR/AP/13	REV B
DATE FEB 2023	MTR CAD REFERENCE NO. MTR_AP_13_B.dgn	