


PLOT DRW: X:\CAD00_Library\MicroStation\workspace\plot\Color_300dpi_080923.dgn
 MODELNAME: DeFault PRINTED BY: WilsonWC 27/09/2010 10:21:20 AM
 FILENAME: X:\db\vrp\plan\vel_rpp\Mtr_Ap_129.DGN

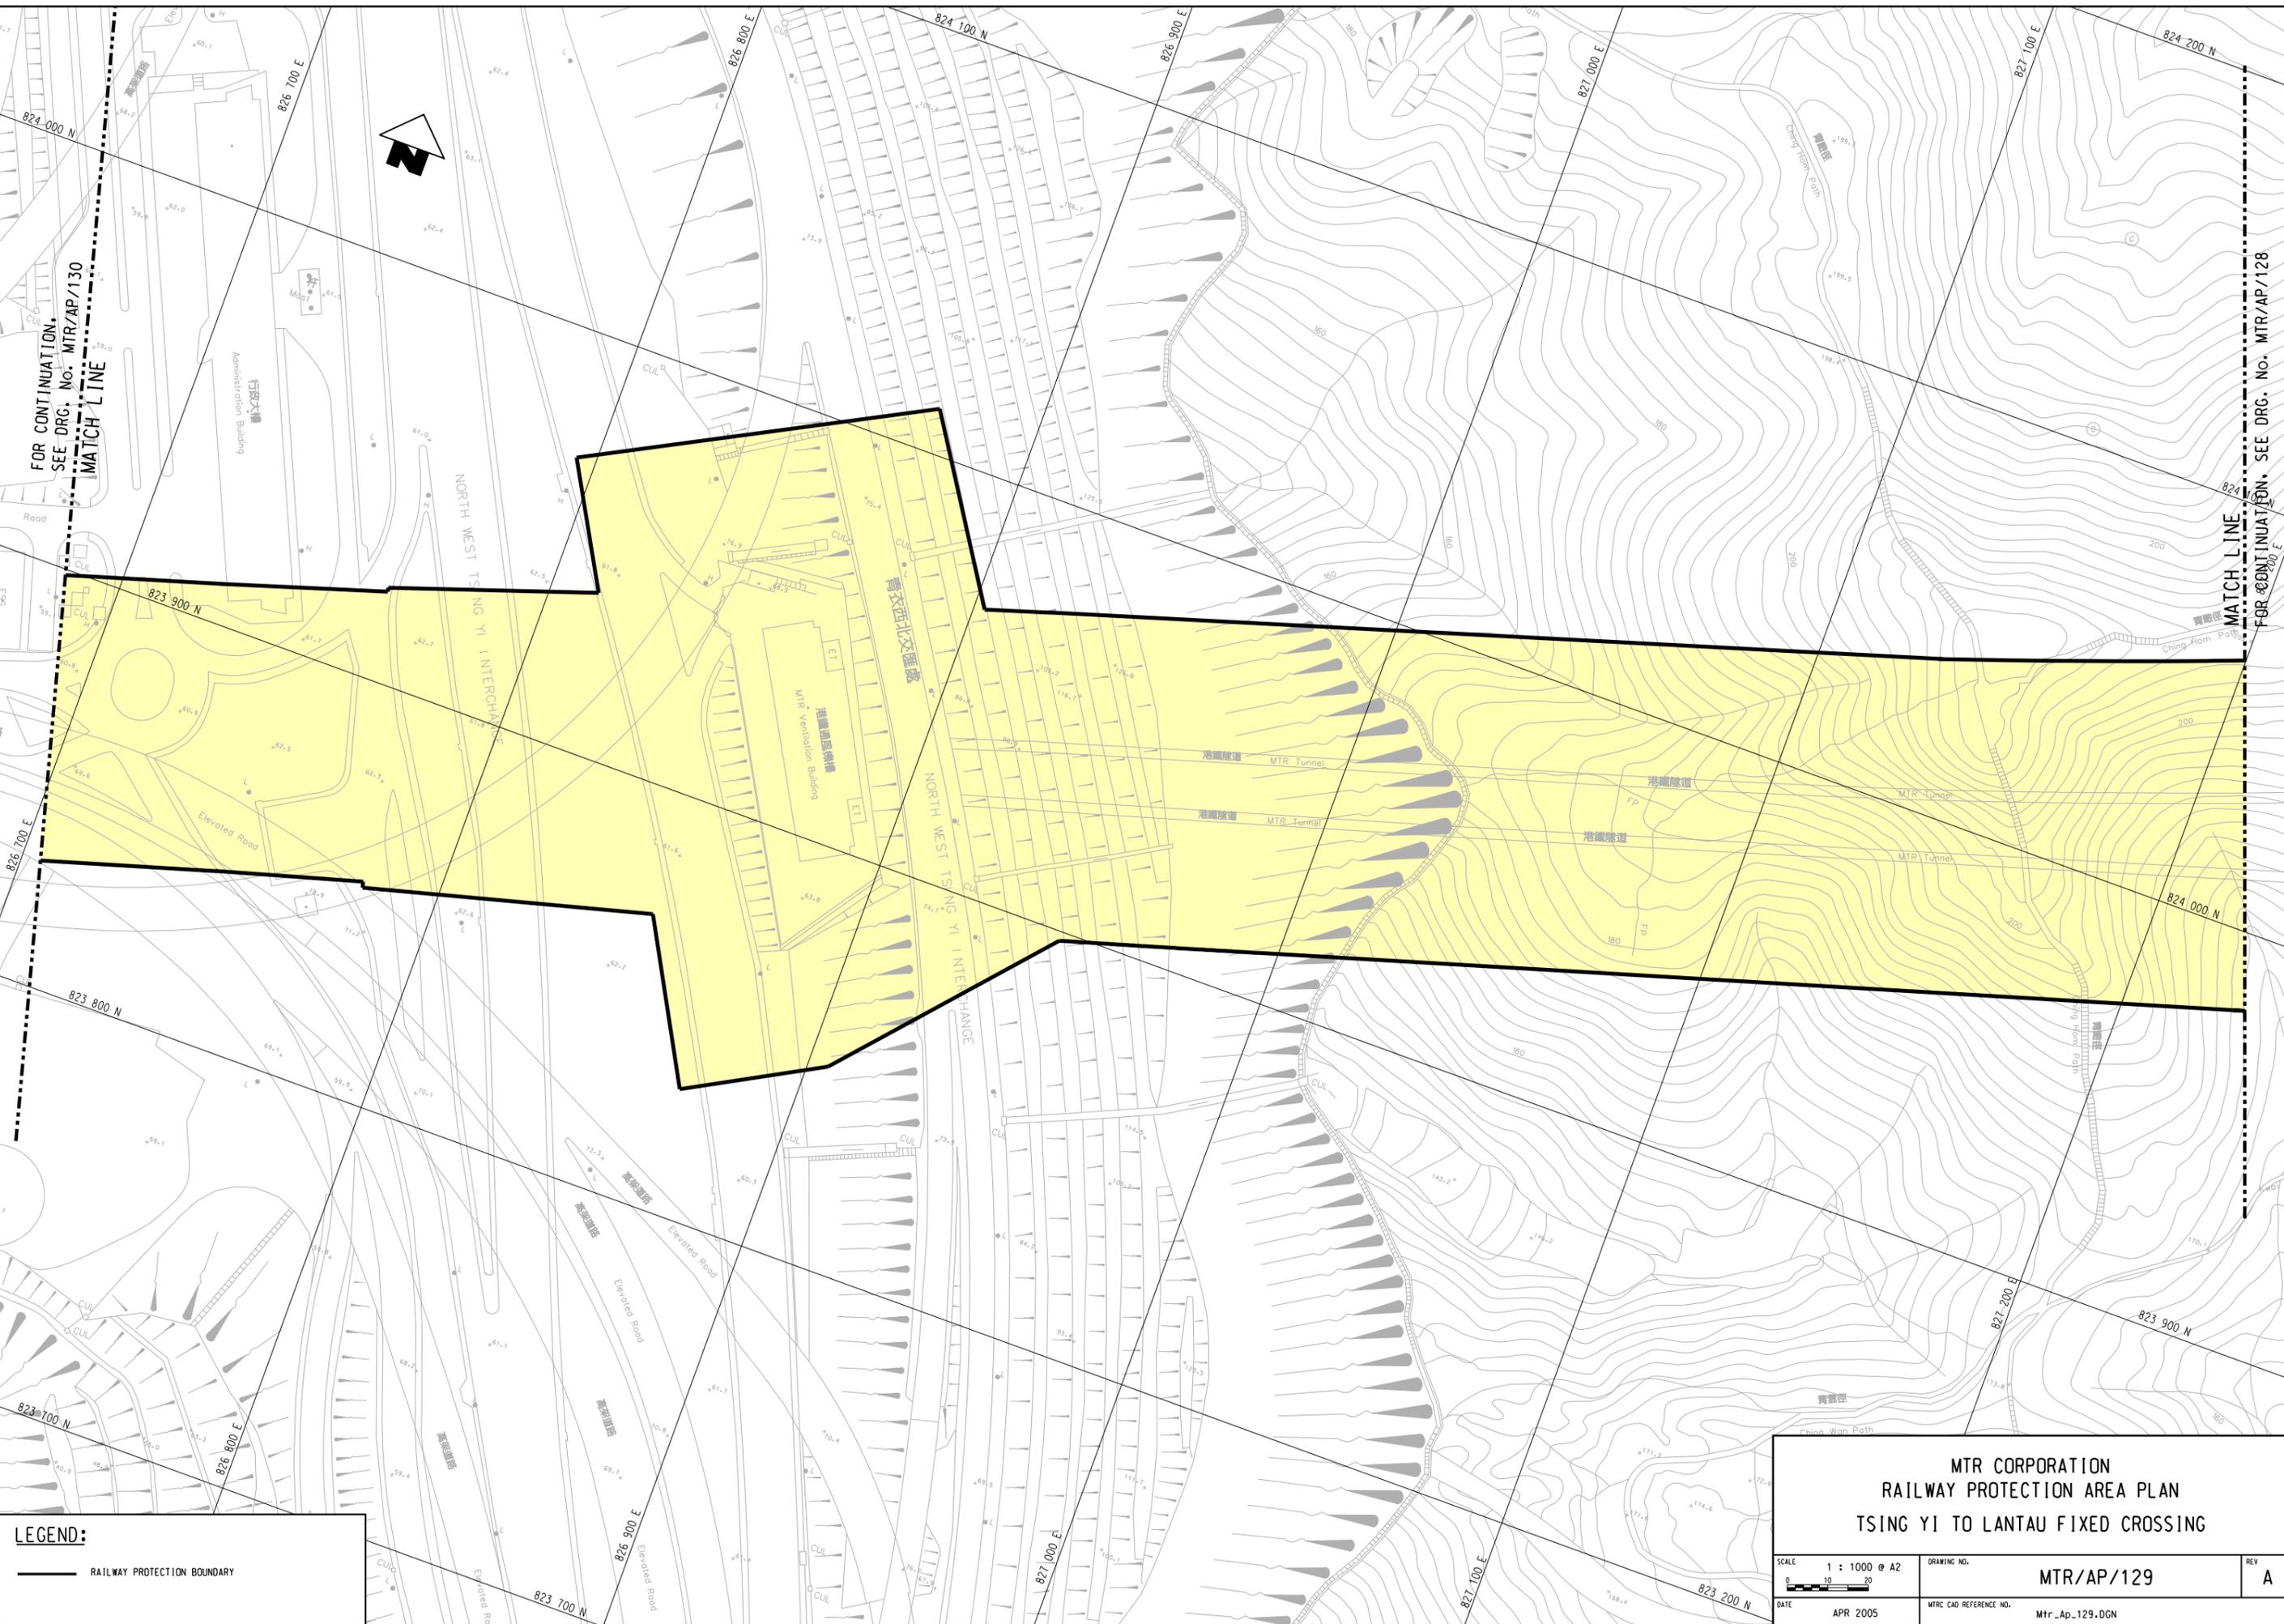

FOR CONTINUATION,
 SEE DRG. NO. MTR/AP/130
 MATCH LINE

MATCH LINE
 FOR CONTINUATION, SEE DRG. NO. MTR/AP/128

LEGEND:

— RAILWAY PROTECTION BOUNDARY

**MTR CORPORATION
 RAILWAY PROTECTION AREA PLAN
 TSING YI TO LANTAU FIXED CROSSING**

SCALE 1 : 1000 @ A2 0 10 20	DRAWING NO. MTR/AP/129	REV A
DATE APR 2005	MTR CAD REFERENCE NO. Mtr_Ap_129.DGN	