


PLOT DRG: X:\CAD00_Library\MicroStation\workspace\plot\rv\PDF_Color_300dpi_080923.dgn
 MODELNAME: DeFault PRINTED BY: Wilsonwc 27/09/2010 10:27:58 AM
 FILENAME: x:\db\rv\plan\vel_rpp\MTr_Ap_137.DGN



FOR CONTINUATION
 SEE DRG. No. MTR/AP/138
 MATCH LINE

FOR CONTINUATION
 SEE DRG. No. MTR/AP/136
 MATCH LINE

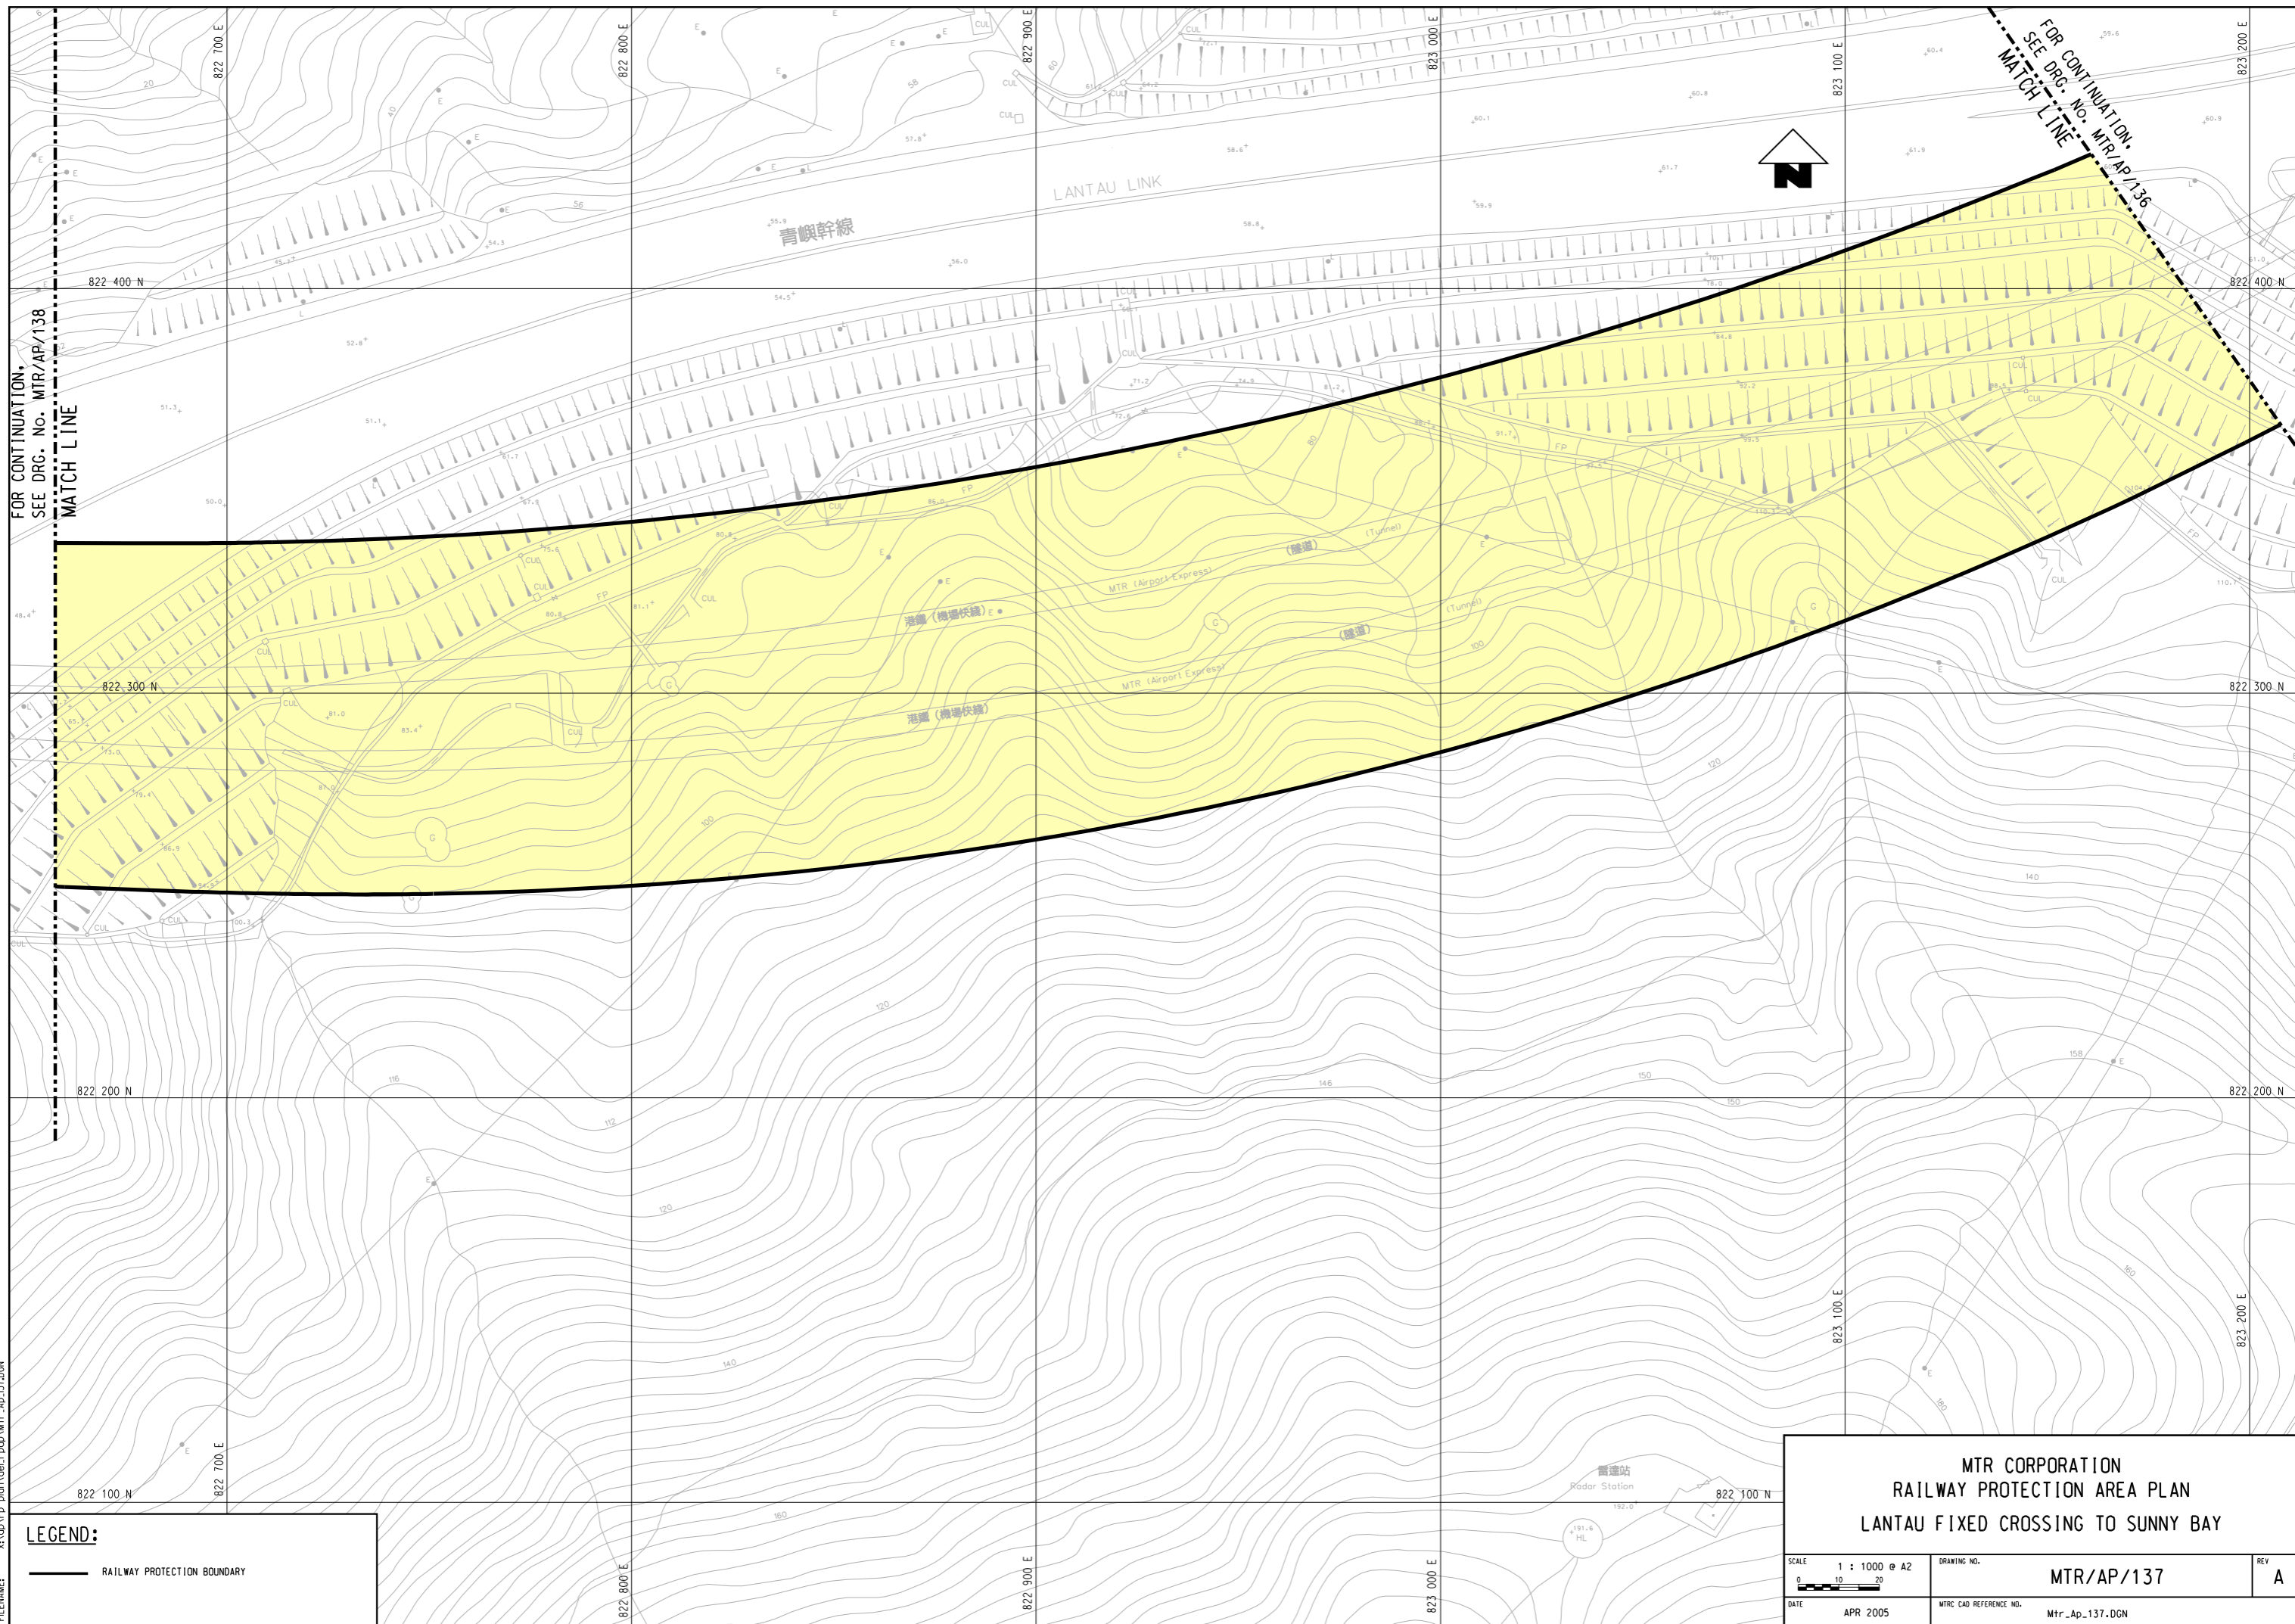

LEGEND:

— RAILWAY PROTECTION BOUNDARY

MTR CORPORATION
RAILWAY PROTECTION AREA PLAN
LANTAU FIXED CROSSING TO SUNNY BAY

SCALE 1 : 1000 @ A2	DRAWING NO. MTR/AP/137	REV A
DATE APR 2005	MTRC CAD REFERENCE NO. Mtr_Ap_137.DGN	