


LEGEND:

RAILWAY PROTECTION BOUNDARY



PLOT DRW: X:\CADD_Library\MicroStation\workspace\plot\rv\PDF_Color_300dpi_080923.cpl
MODELNAME: Default PRINTED BY: wilsonwc 22/10/2005 5:43:41 PM
FILENAME: x:\db\rvp\plan\vel_rpop\Mtr_Ap_145.DGN

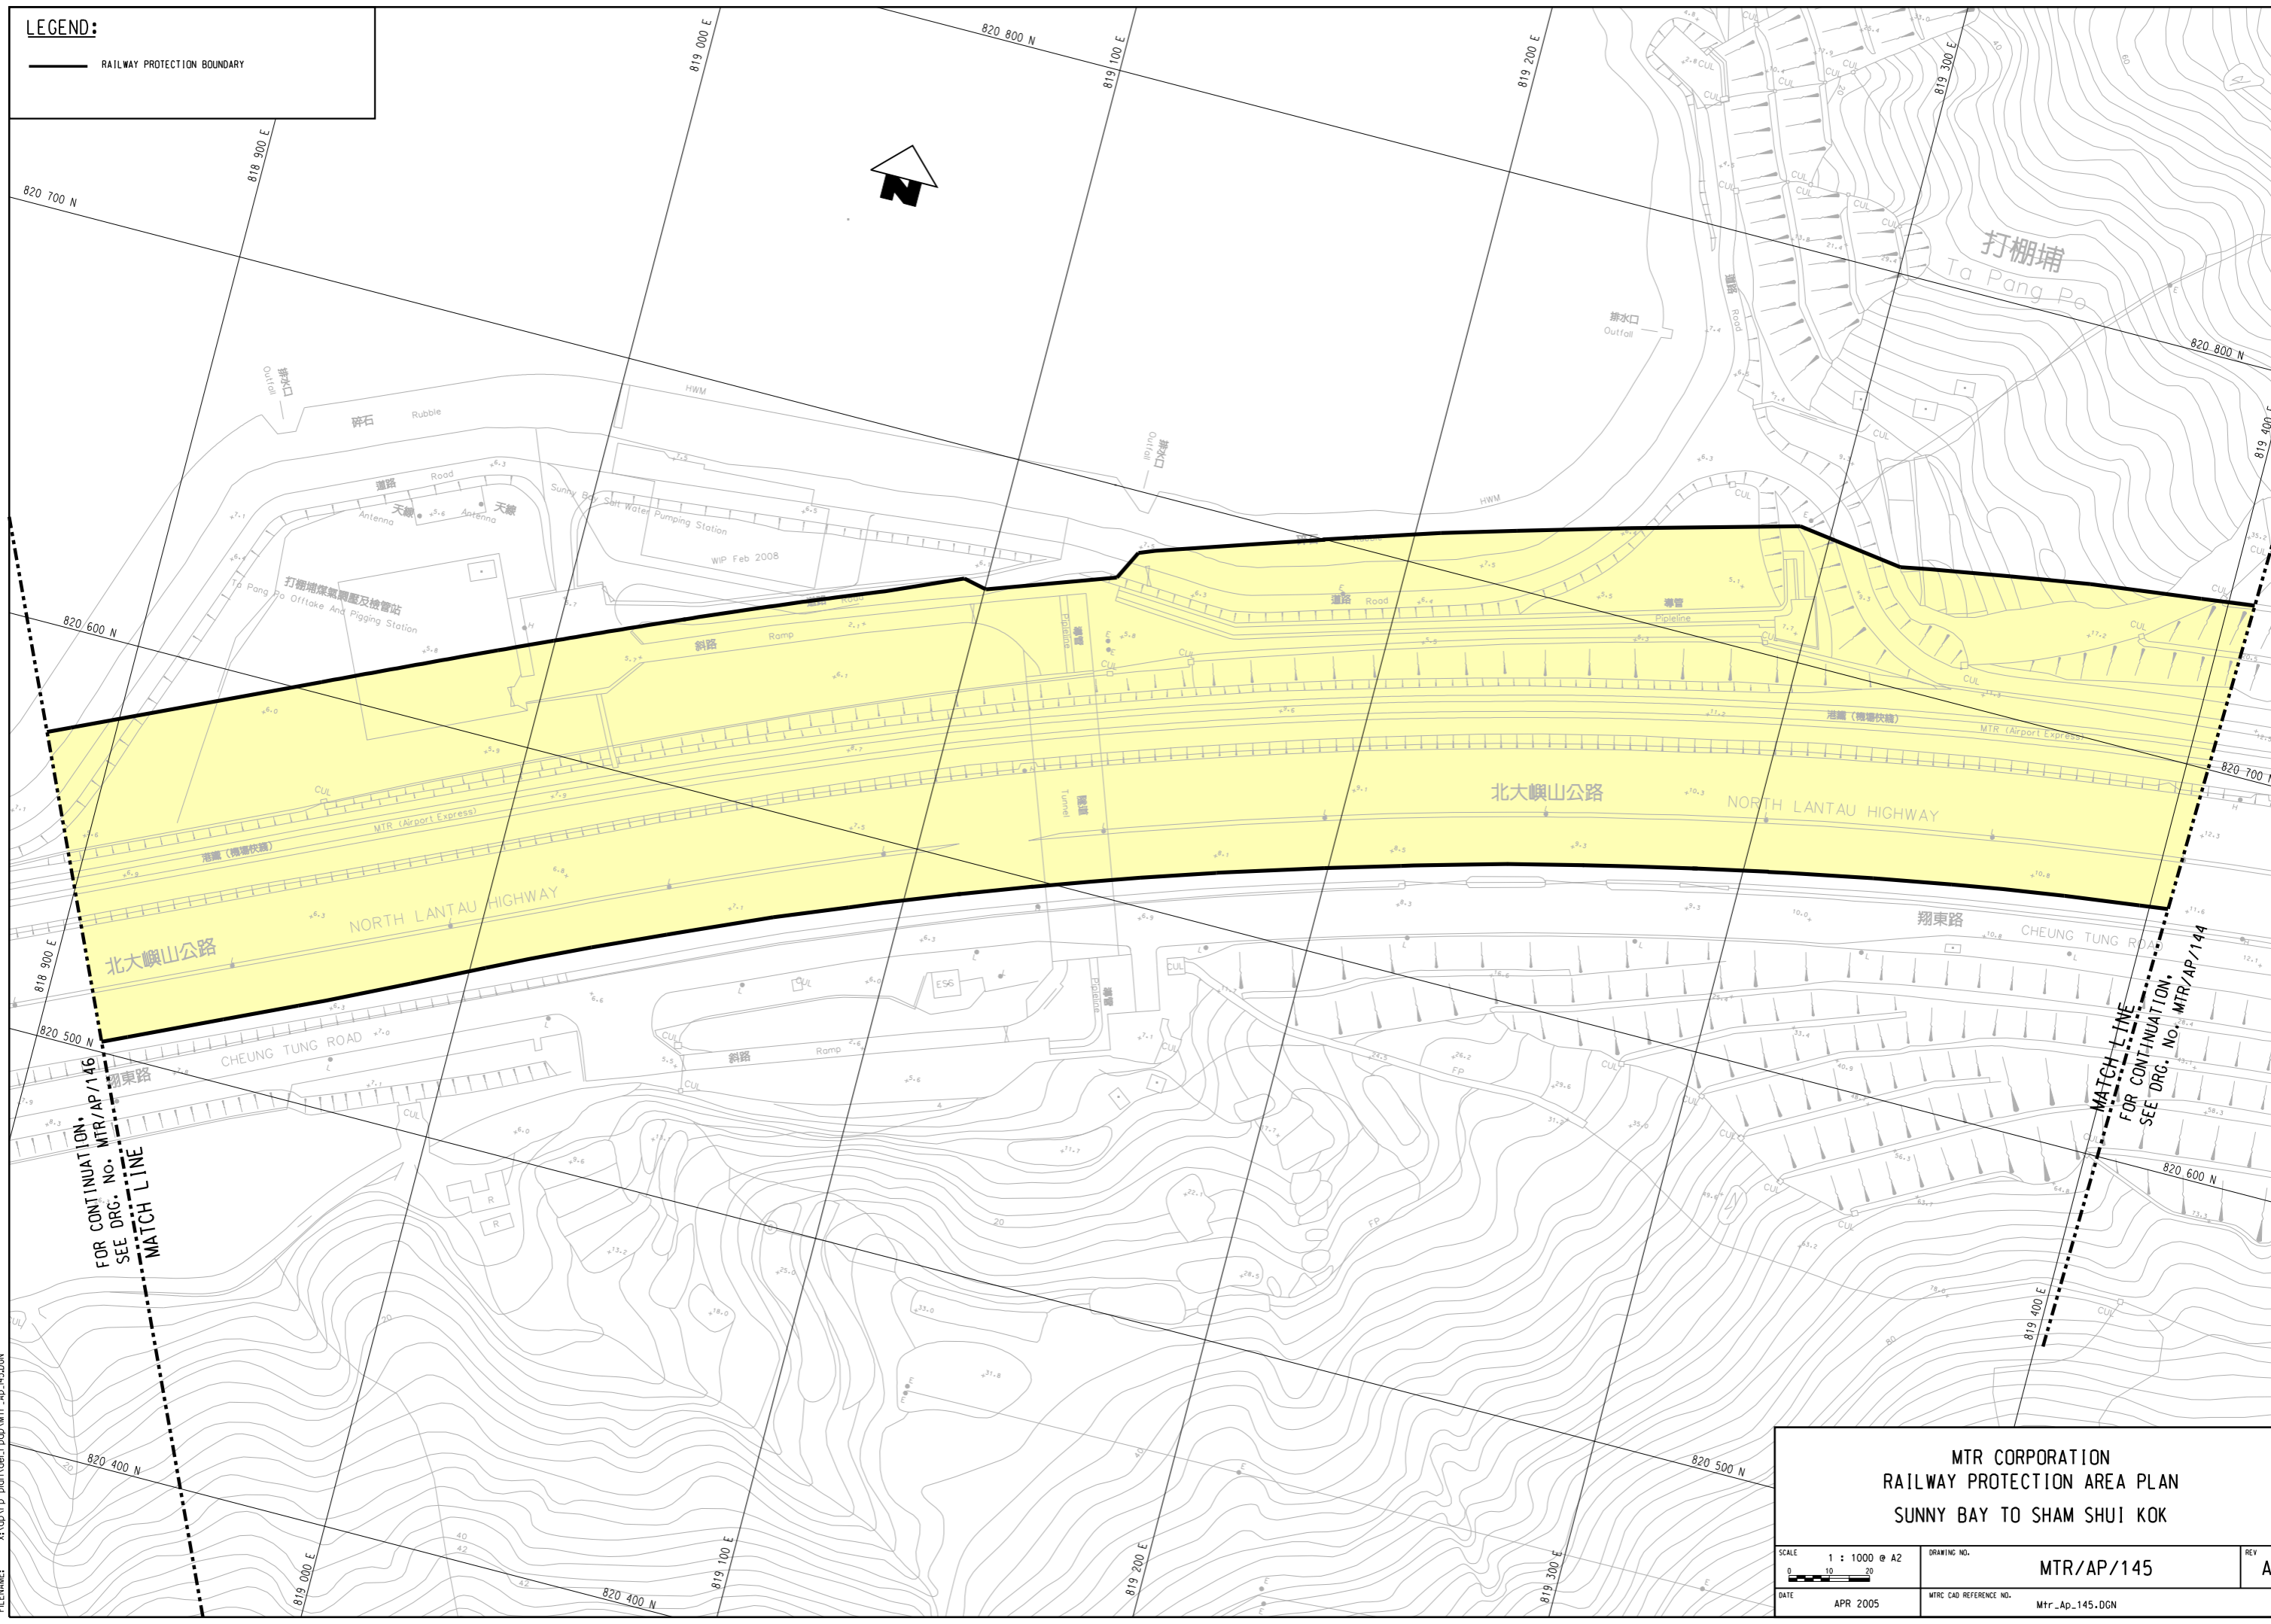

FOR CONTINUATION,
SEE DRG. NO. MTR/AP/146
MATCH LINE

MATCH LINE
FOR CONTINUATION,
SEE DRG. NO. MTR/AP/144

**MTR CORPORATION
RAILWAY PROTECTION AREA PLAN
SUNNY BAY TO SHAM SHUI KOK**

SCALE 1 : 1000 @ A2 0 10 20	DRAWING NO. MTR/AP/145	REV A
DATE APR 2005	MTR CAD REFERENCE NO. Mtr_Ap_145.DGN	