


PLOT DRW: X:\CADD_Library\MicroStation\Workspace\plotr\VPDF_Color_300dpi_080923.dgn
MODELNAME: DeFault PRINTED BY: WilsonWC 22/10/2005 5:44:40 PM
FILENAME: X:\db\vrp\plan\vel_rpop\MTr_Ap_157.DGN

FOR CONTINUATION, SEE DRG. NO. MTR/AP/158
MATCH LINE

MATCH LINE
FOR CONTINUATION,
SEE DRG. NO. MTR/AP/156

LEGEND:
—— RAILWAY PROTECTION BOUNDARY

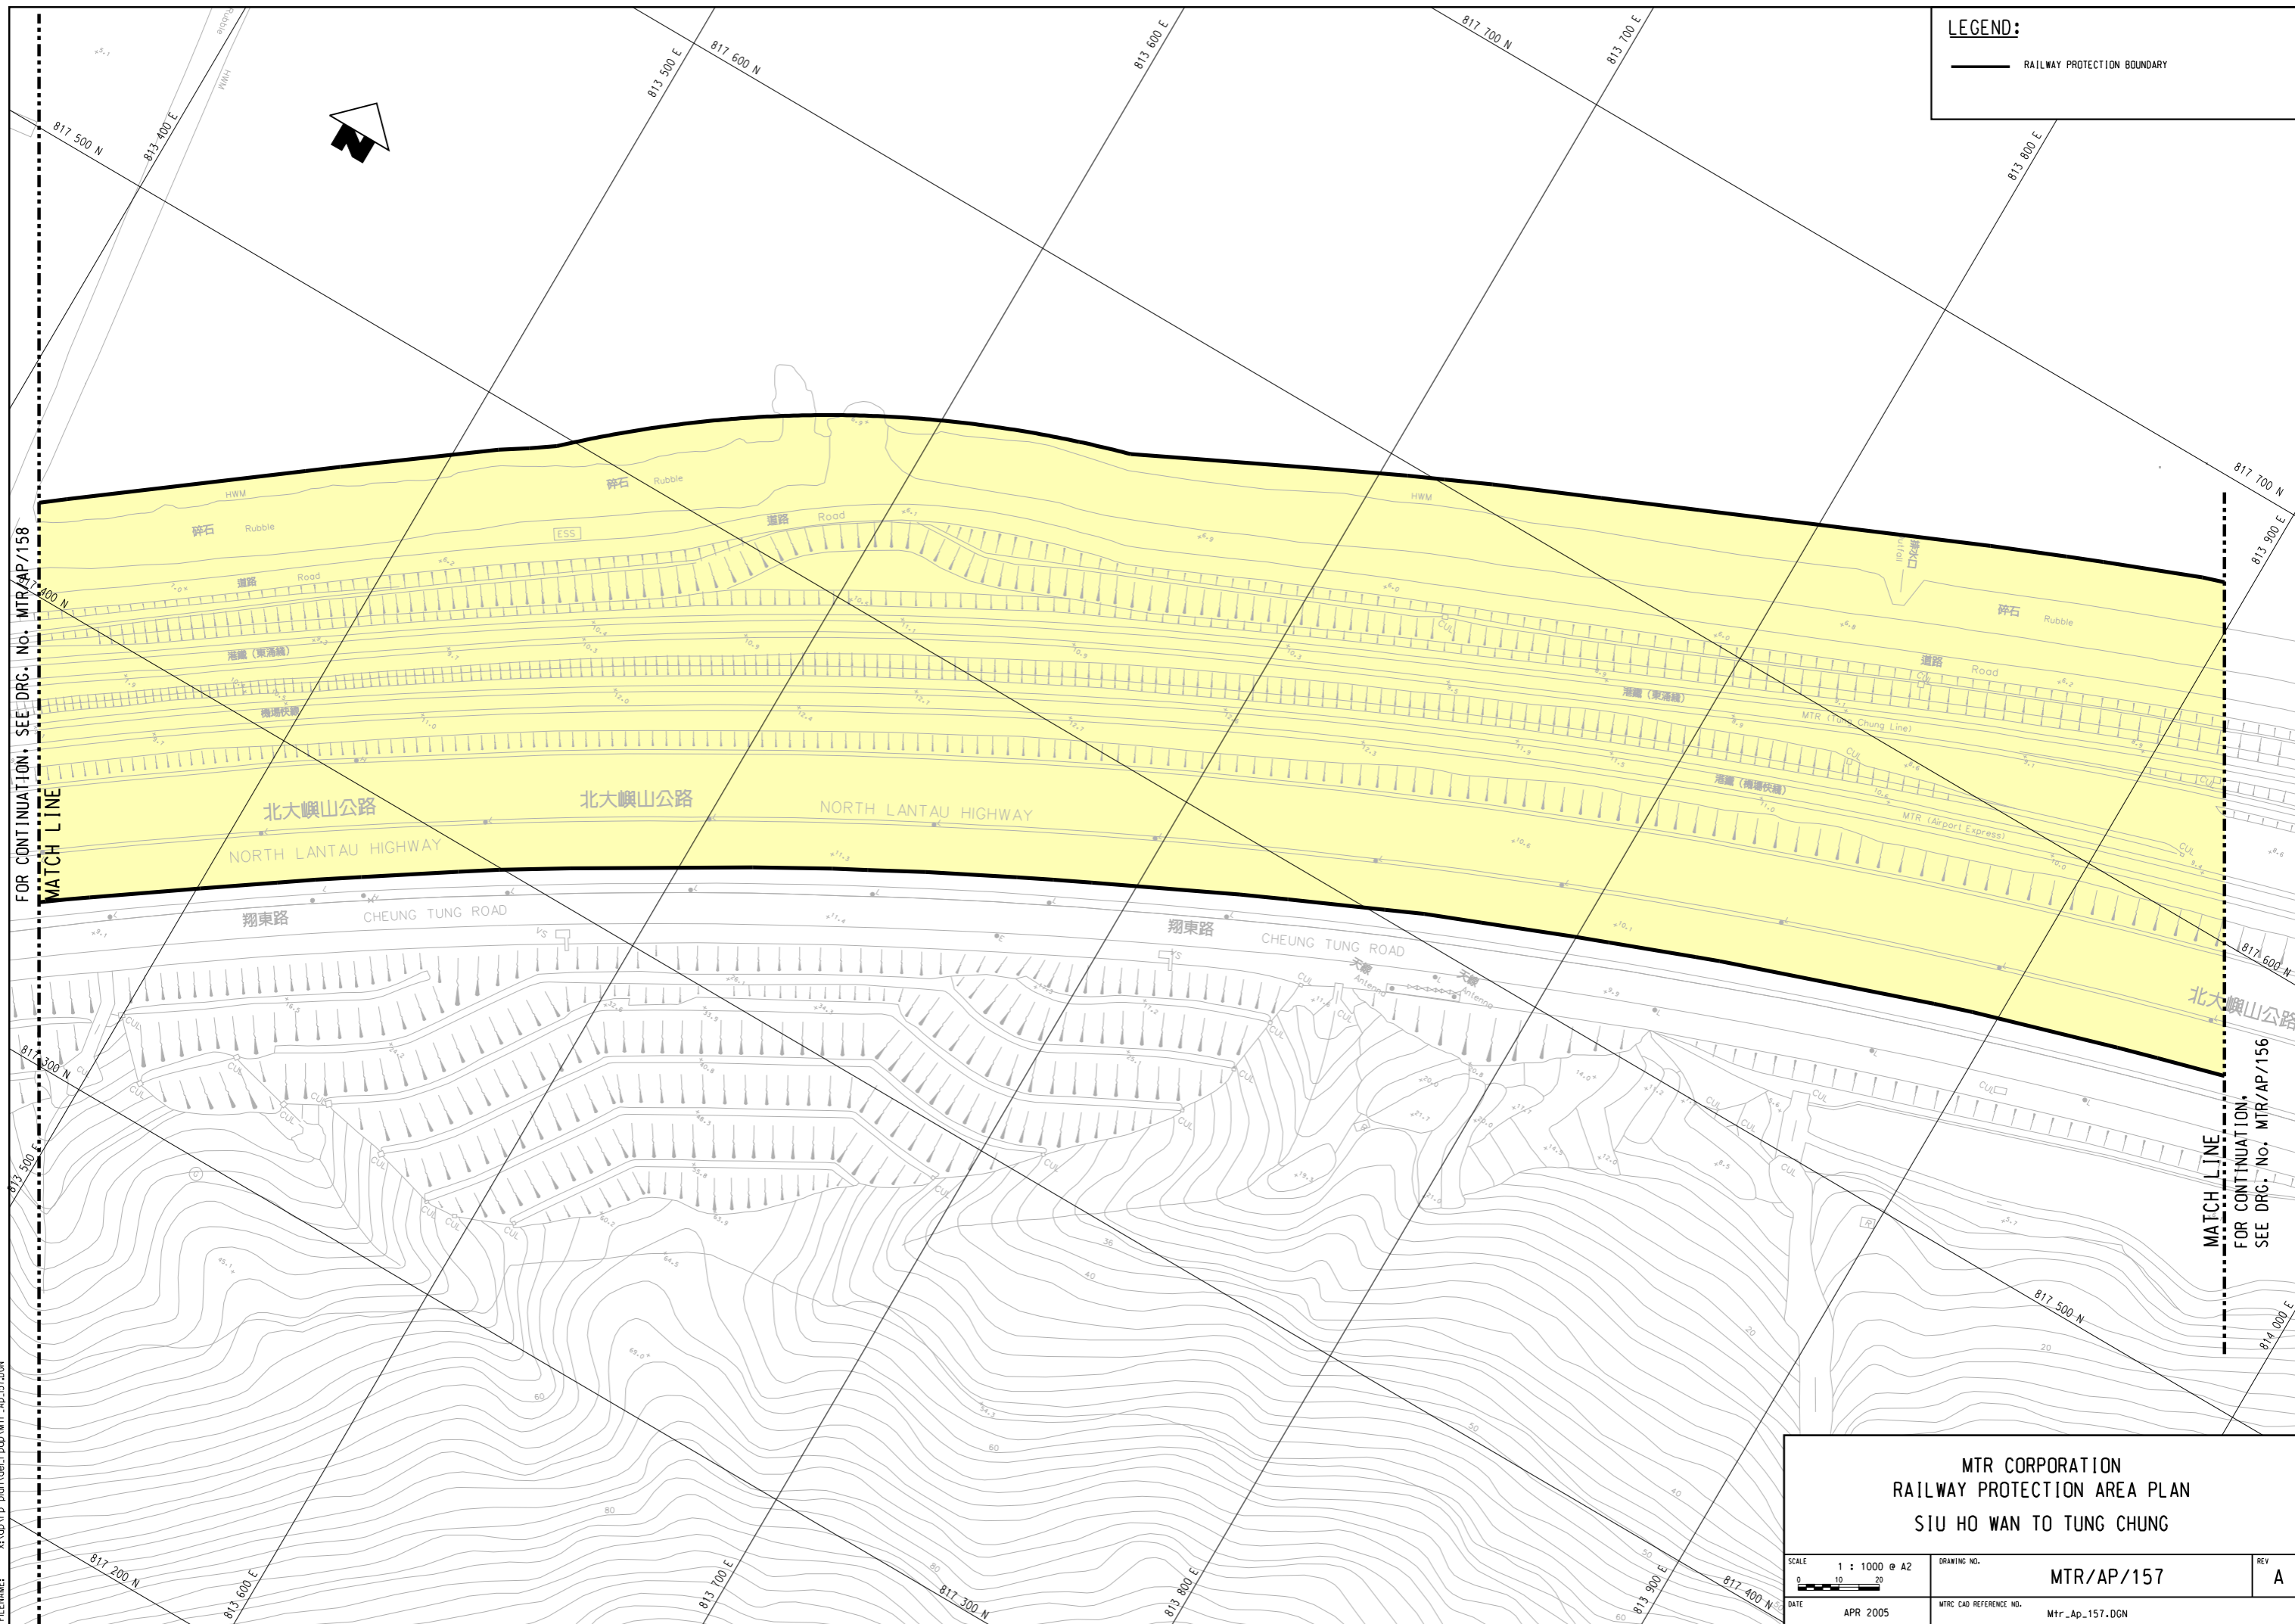

MTR CORPORATION RAILWAY PROTECTION AREA PLAN SIU HO WAN TO TUNG CHUNG		
SCALE 1 : 1000 @ A2 0 10 20	DRAWING NO. MTR/AP/157	REV A
DATE APR 2005	MTR CAD REFERENCE NO. Mtr_Ap_157.DGN	