


PLOT DRG: X:\CAD00\_Library\MicroStation\workspace\plot\rv\PDF\_Color\_300dpi\_080923.dgn  
 MODELNAME: DeFault PRINTED BY: wilsonwc 27/09/2010 10:29:49 AM  
 FILENAME: x:\db\rvp\plan\vel\_rpp\Mtr\_Ap\_159.DGN

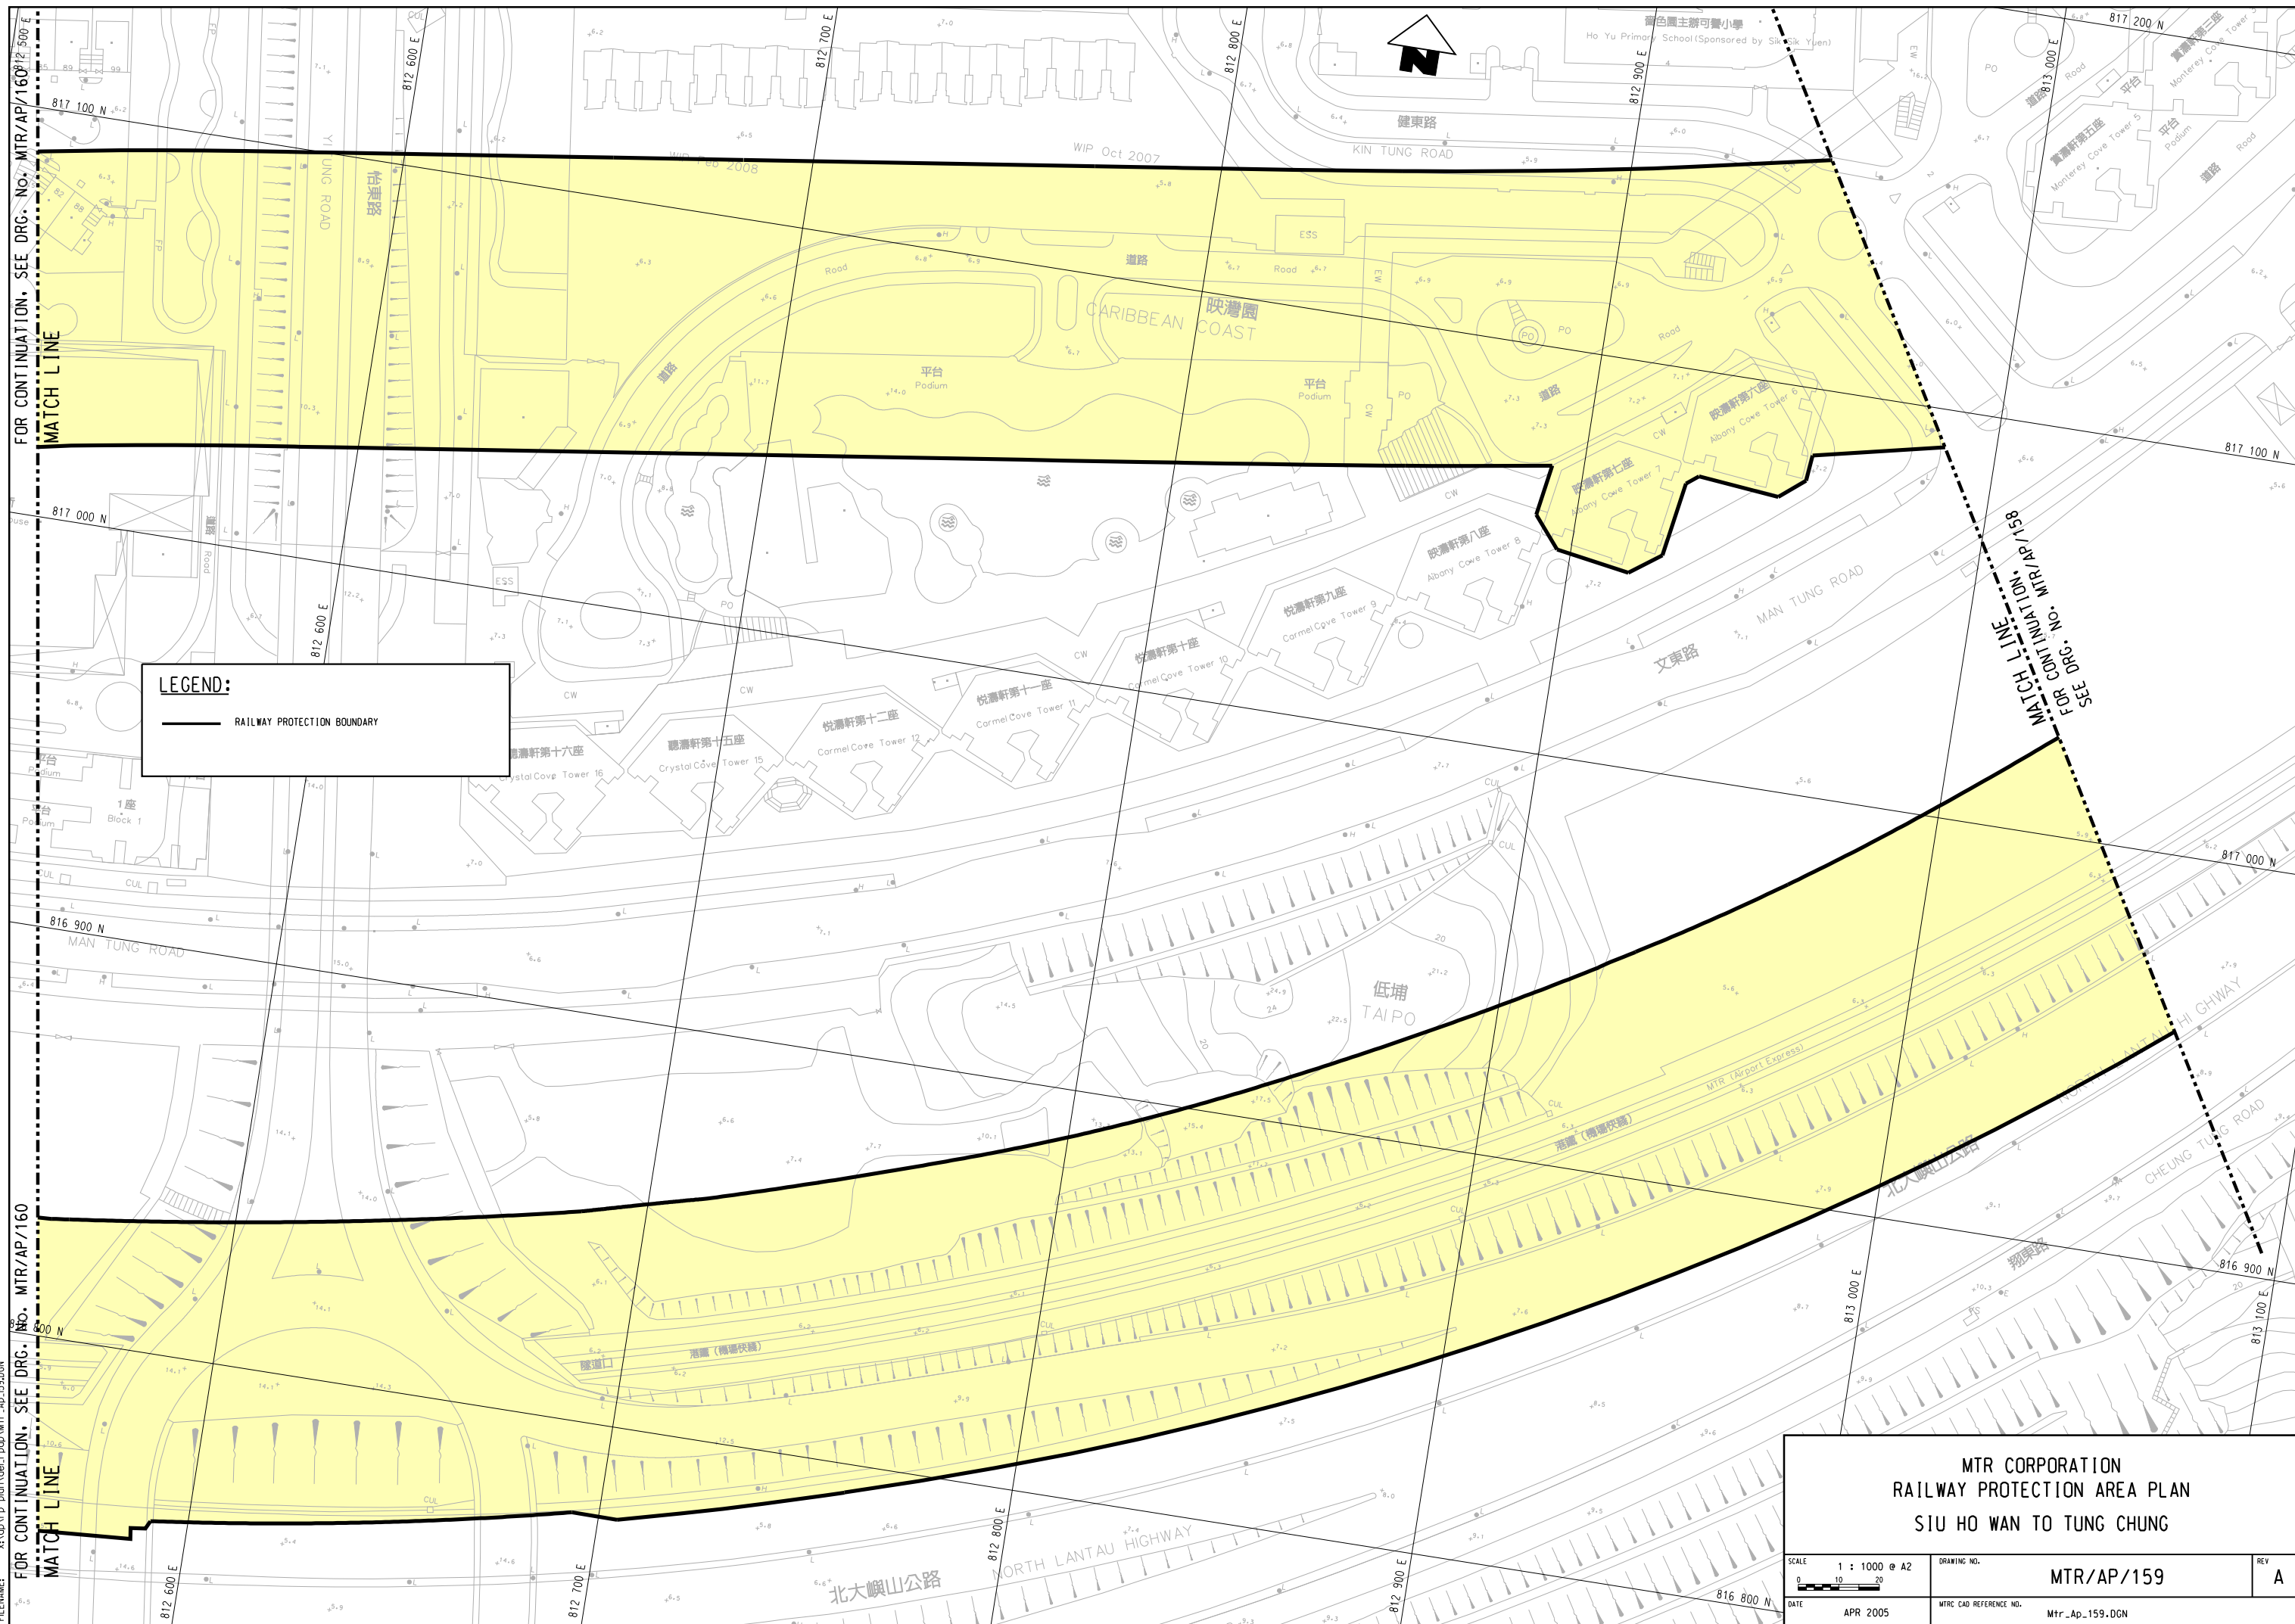

**LEGEND:**  
 — RAILWAY PROTECTION BOUNDARY

<b>MTR CORPORATION</b> <b>RAILWAY PROTECTION AREA PLAN</b> <b>SIU HO WAN TO TUNG CHUNG</b>		
SCALE 1 : 1000 @ A2 	DRAWING NO. <b>MTR/AP/159</b>	REV <b>A</b>
DATE APR 2005	MTR CAD REFERENCE NO. Mtr_Ap_159.DGN	

FOR CONTINUATION, SEE DRG. NO. MTR/AP/160  
MATCH LINE

FOR CONTINUATION, SEE DRG. NO. MTR/AP/160  
MATCH LINE

FOR CONTINUATION, SEE DRG. NO. MTR/AP/158  
MATCH LINE

