


PLOT DRW: X:\CADD_Library\MicroStation\Workspace\plot\rv\PDF_Color_300dpi_080923.dwg
 MODELNAME: DeFault PRINTED BY: wilsonwc 27/09/2010 10:30:28 AM
 FILENAME: x:\db\rvp\plan\vel_rpop\MTr_Ap_165.DGN

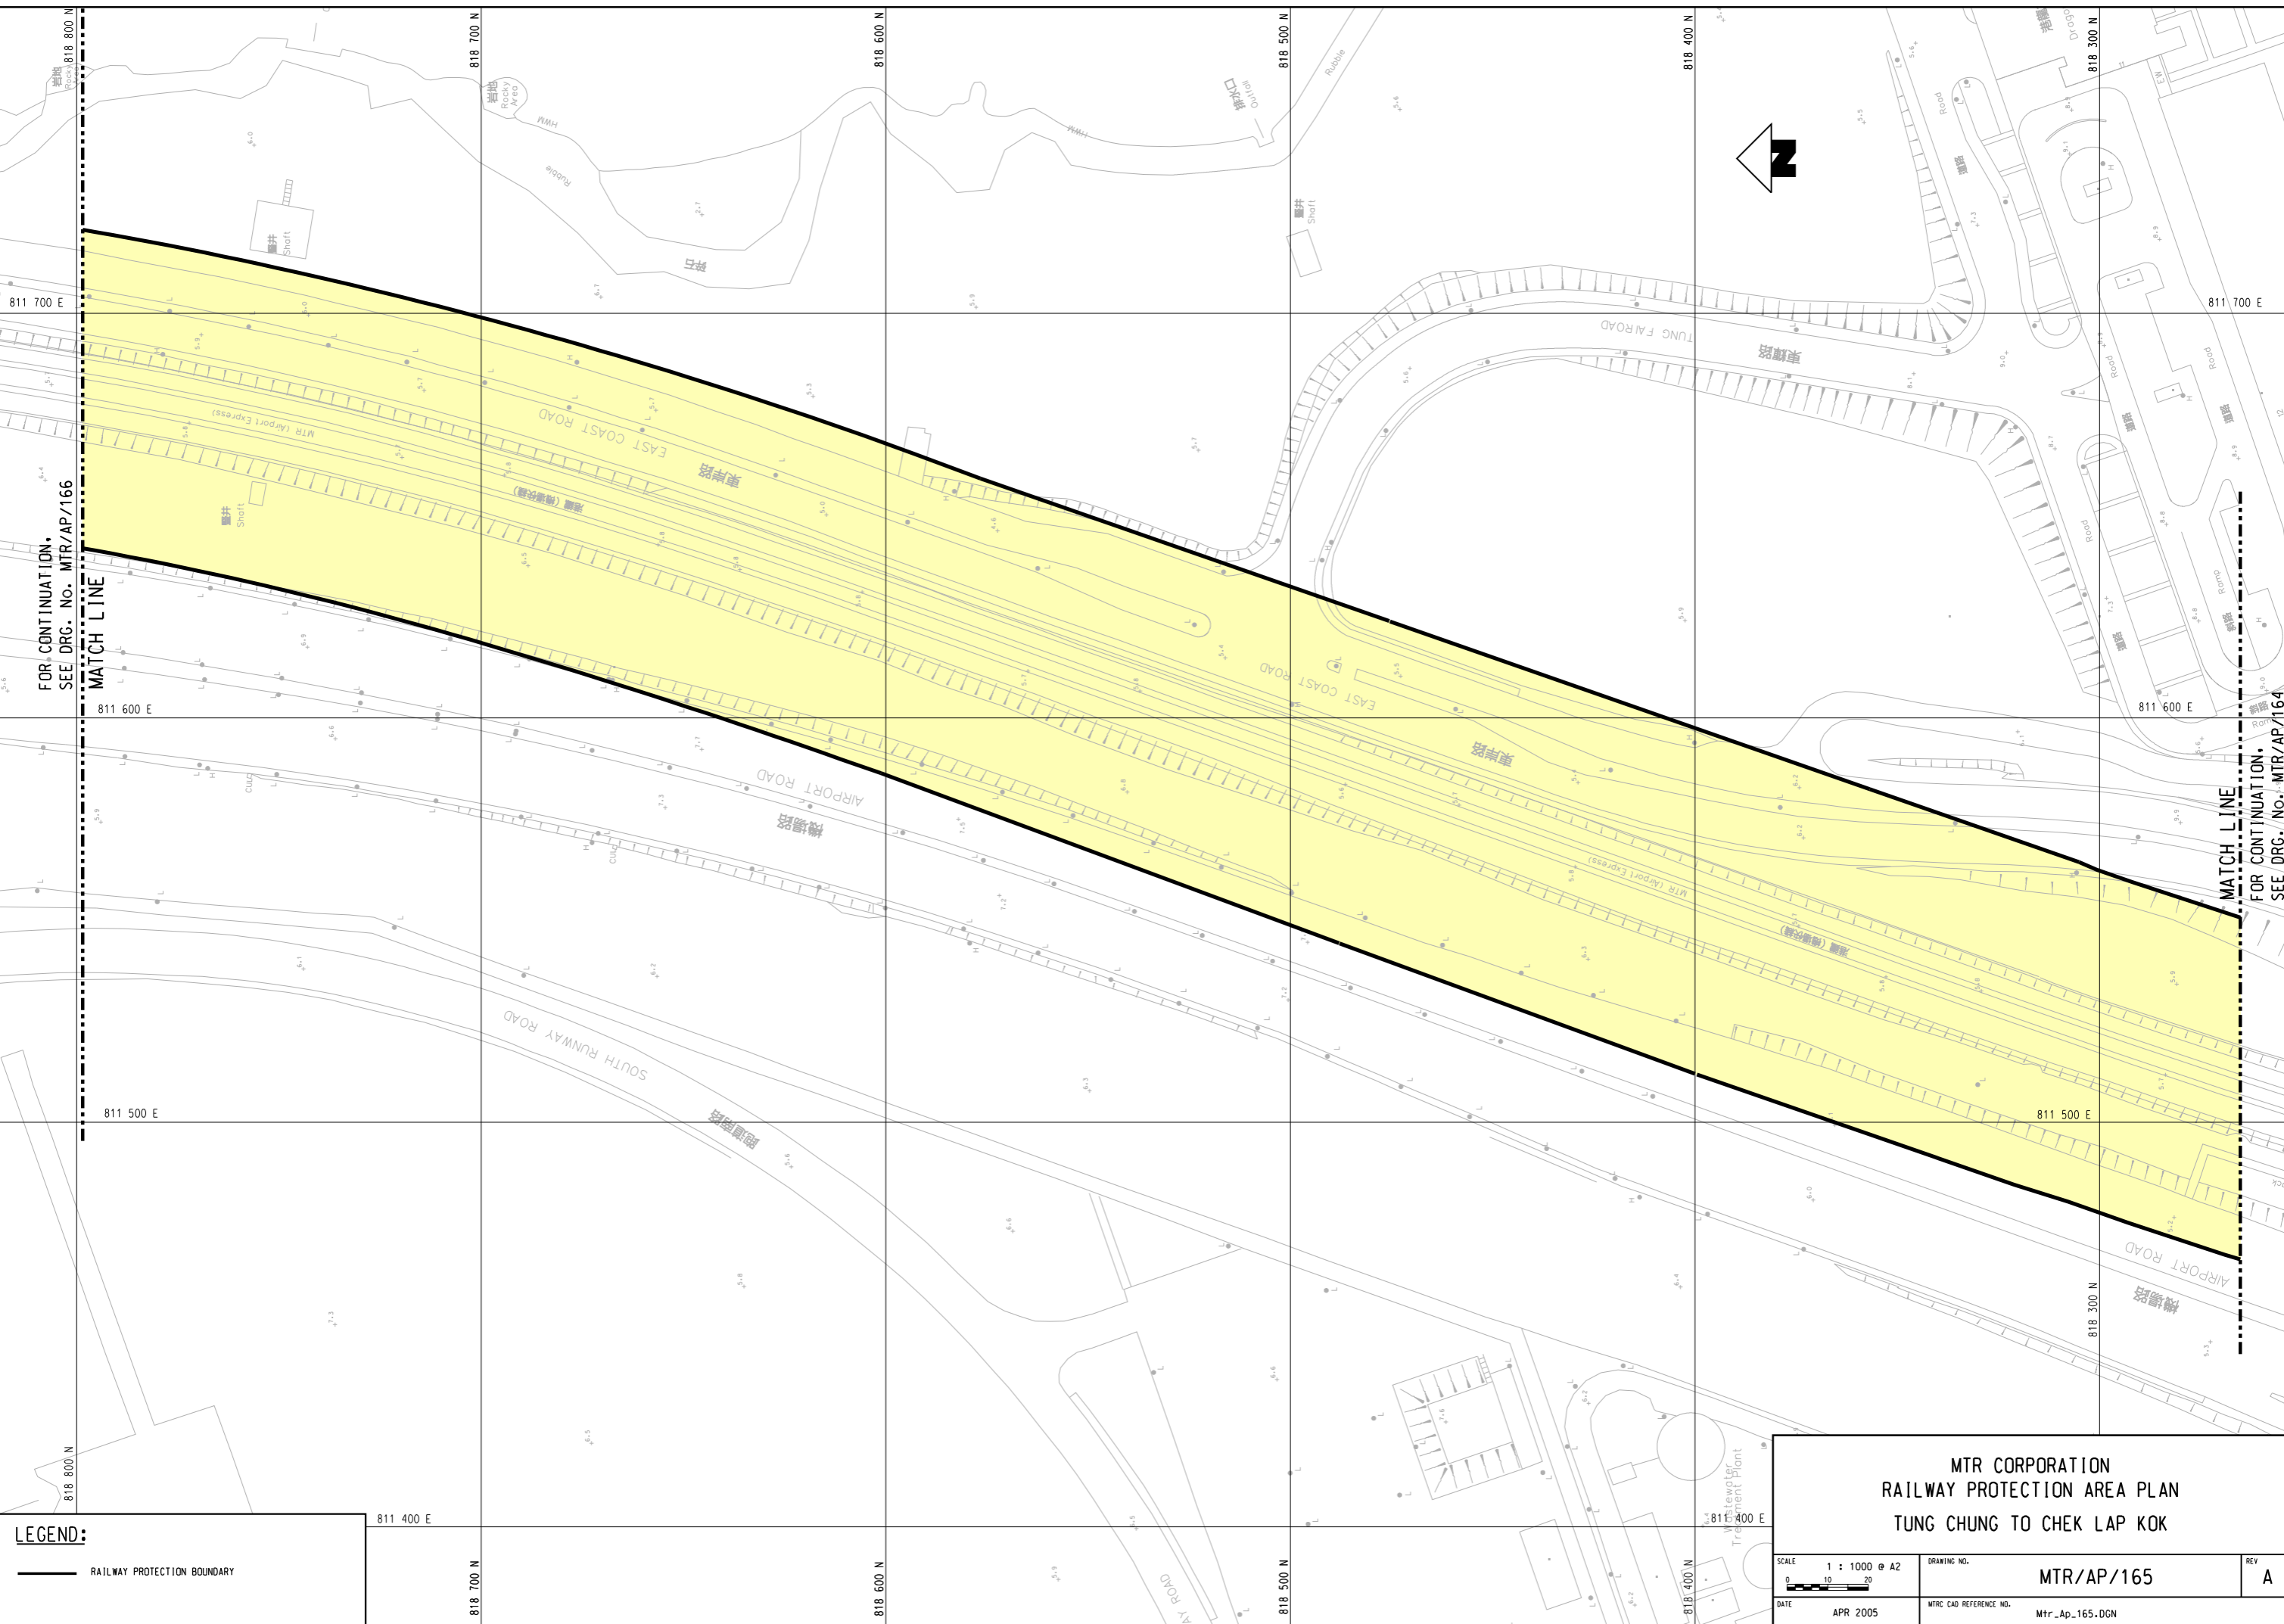

FOR CONTINUATION,
 SEE DRG. NO. MTR/AP/166

MATCH LINE
 FOR CONTINUATION,
 SEE DRG. NO. MTR/AP/164

LEGEND:

	RAILWAY PROTECTION BOUNDARY
--	-----------------------------

MTR CORPORATION RAILWAY PROTECTION AREA PLAN TUNG CHUNG TO CHEK LAP KOK		
SCALE 1 : 1000 @ A2 	DRAWING NO. MTR/AP/165	REV A
DATE APR 2005	MTR CAD REFERENCE NO. MTr_Ap_165.DGN	