


Maps reproduced with permission of The Director of Lands, (C) Hong Kong Government.

PRINTED BY: wilsonwc 17/11/2010 2:32:44 PM
FILENAME: x:\dp\arp plan\lmc_rpap\AP1673.dgn

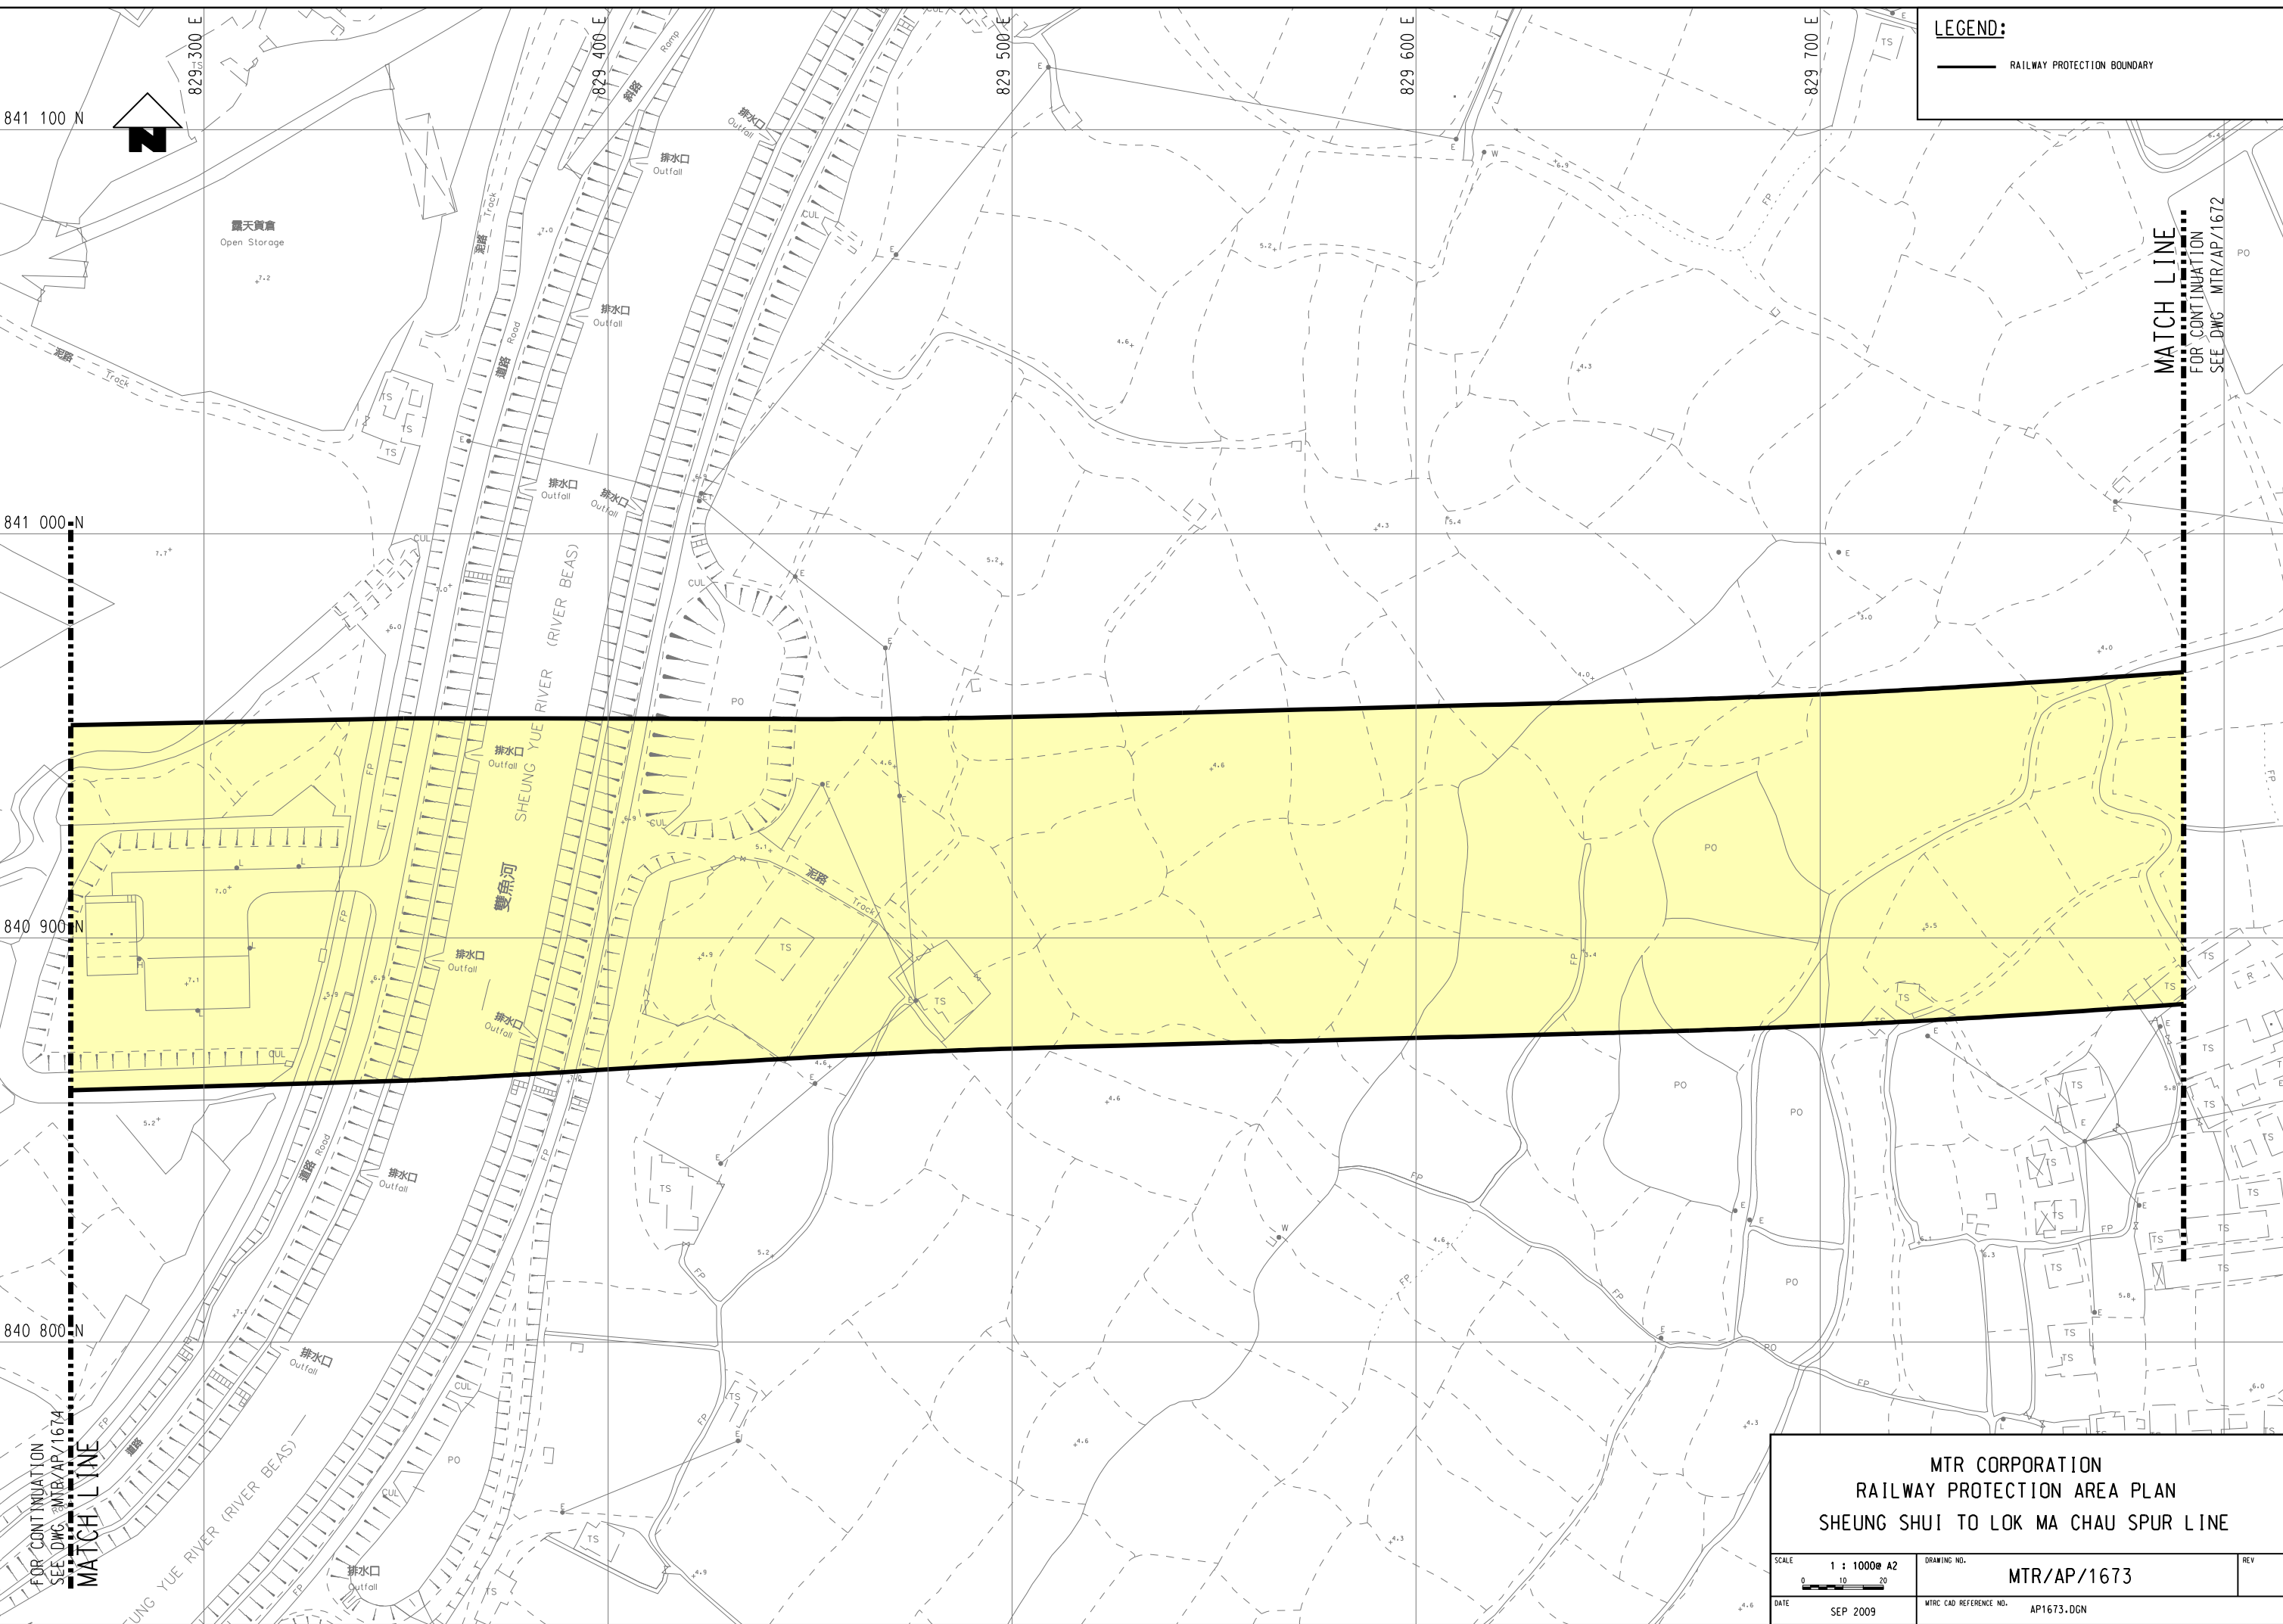

LEGEND:
RAILWAY PROTECTION BOUNDARY

FOR CONTINUATION
SEE DWG MTR/AP/1674
MATCH LINE

MATCH LINE
FOR CONTINUATION
SEE DWG MTR/AP/1672

MTR CORPORATION
RAILWAY PROTECTION AREA PLAN
SHEUNG SHUI TO LOK MA CHAU SPUR LINE

SCALE 1 : 1000@ A2 0 10 20	DRAWING NO. MTR/AP/1673	REV
DATE SEP 2009	MTR CAD REFERENCE NO. AP1673.DGN	