

- LEGEND:**
-  RAILWAY PROTECTION BOUNDARY (BOUNDARY OF AREA NUMBER 3 OF THE SCHEDULED AREAS)
  -  MTR STATION ABOVE GROUND ENTRANCES
  -  MTR UNDERGROUND STRUCTURES/TUNNELS
  -  MTR VENTILATION SHAFTS
  -  MTR ABOVE GROUND STRUCTURES/VIAOUCTS
  -  LINE DRAINAGE SUMP
  -  ABANDONED ACCESS ADIT & SHAFT
  -  STRUCTURES LESS THAN 1m BELOW GROUND
  -  STRUCTURES 1m TO 3m BELOW GROUND
  -  WELL WATER FEED SYSTEM
  -  MTR COOLING WATER MAINS
  -  DRAINAGE
  -  WATER PIPE
  -  RAILWAY FENCE
  -  COMMUNICATION CONTROL CABLE
  -  2 NOS. 3.3KV POWER CABLE
  -  MTR ENTRANCE

EAST RAIL LINE  
RAILWAY PROTECTION BOUNDARY  
FOR CONTINUATION  
REFER TO DRG. NO. MTR/AP/1694


TSUEN WAN LINE  
RAILWAY PROTECTION BOUNDARY  
FOR CONTINUATION  
REFER TO DRG. NO. MTR/AP/2


SOUTH ISLAND LINE  
RAILWAY PROTECTION BOUNDARY  
FOR CONTINUATION  
REFER TO DRG. NO. MTR/AP/601

SOUTH ISLAND LINE  
RAILWAY PROTECTION BOUNDARY  
FOR CONTINUATION  
REFER TO DRG. NO. MTR/AP/601

MATCH LINE  
FOR CONTINUATION  
SEE DRG. NO. MTR/AP/52

MATCH LINE  
FOR CONTINUATION  
SEE DRG. NO. MTR/AP/54

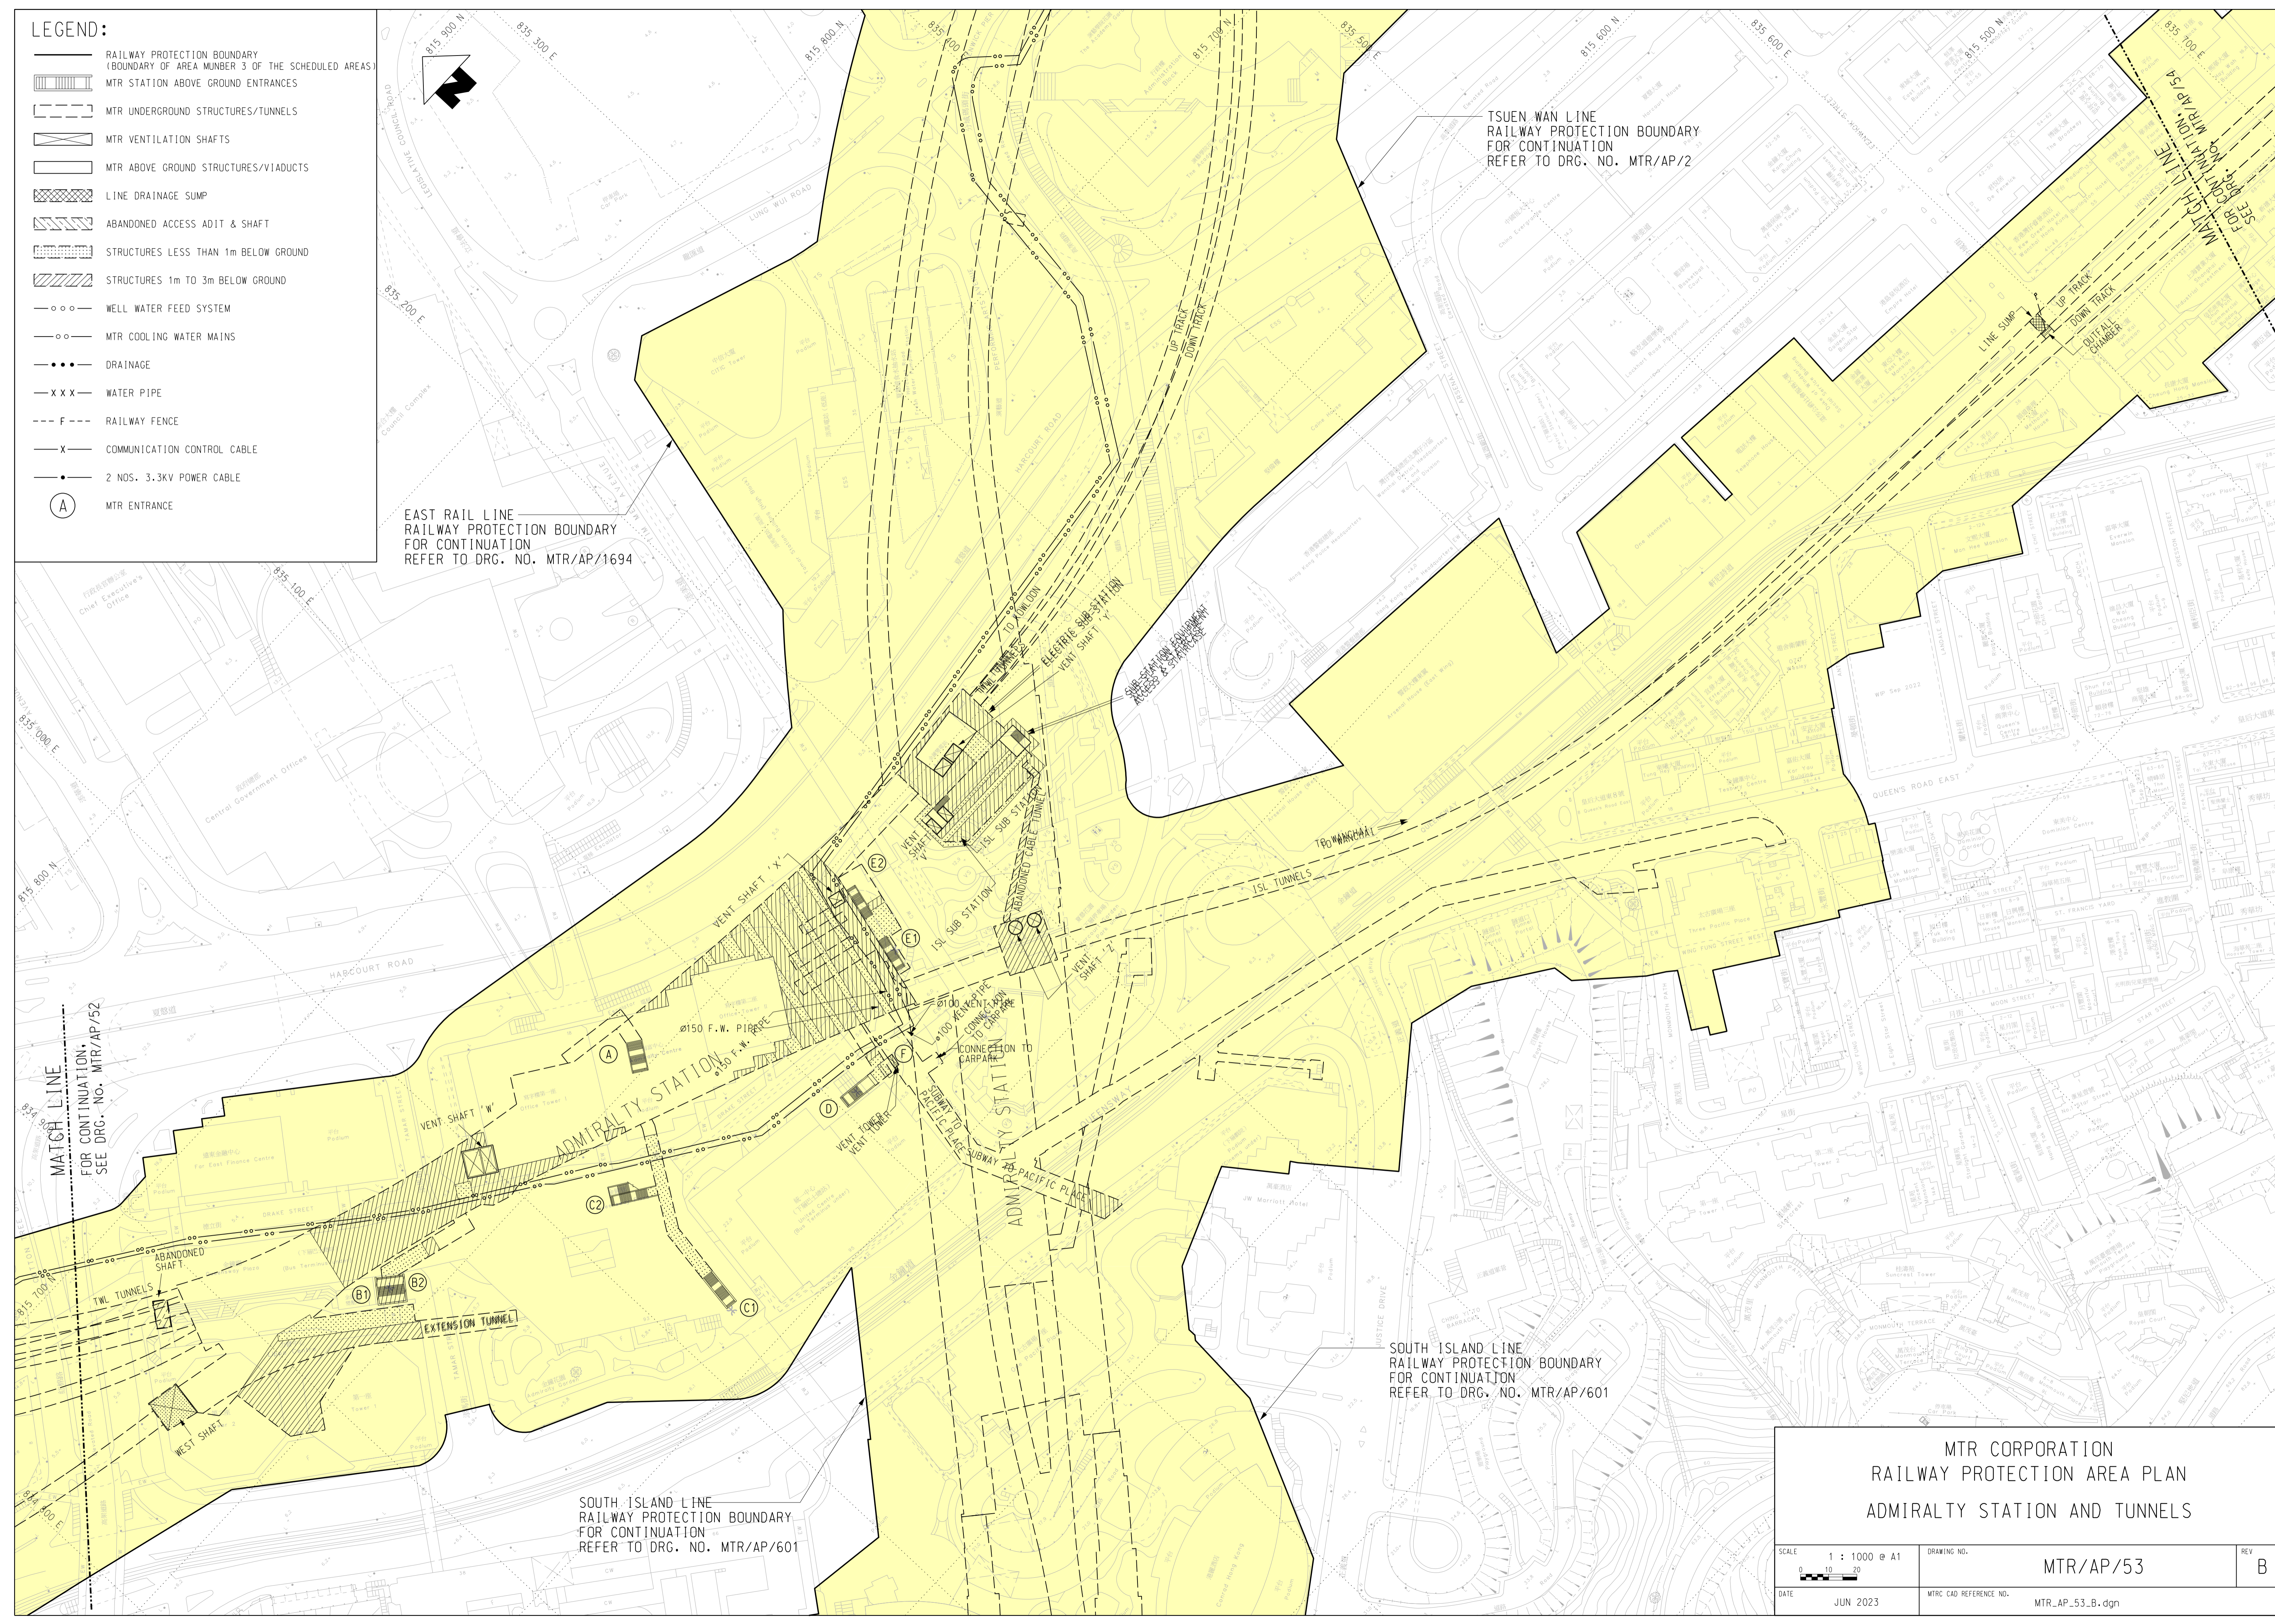
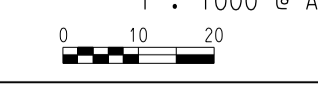
<p>MTR CORPORATION RAILWAY PROTECTION AREA PLAN ADMIRALTY STATION AND TUNNELS</p>		
<p>SCALE 1 : 1000 @ A1</p> 	<p>DRAWING NO. MTR/AP/53</p>	<p>REV B</p>
<p>DATE JUN 2023</p>	<p>MTR CAD REFERENCE NO. MTR_AP_53_B.dgn</p>	