



 
 
 






 
 



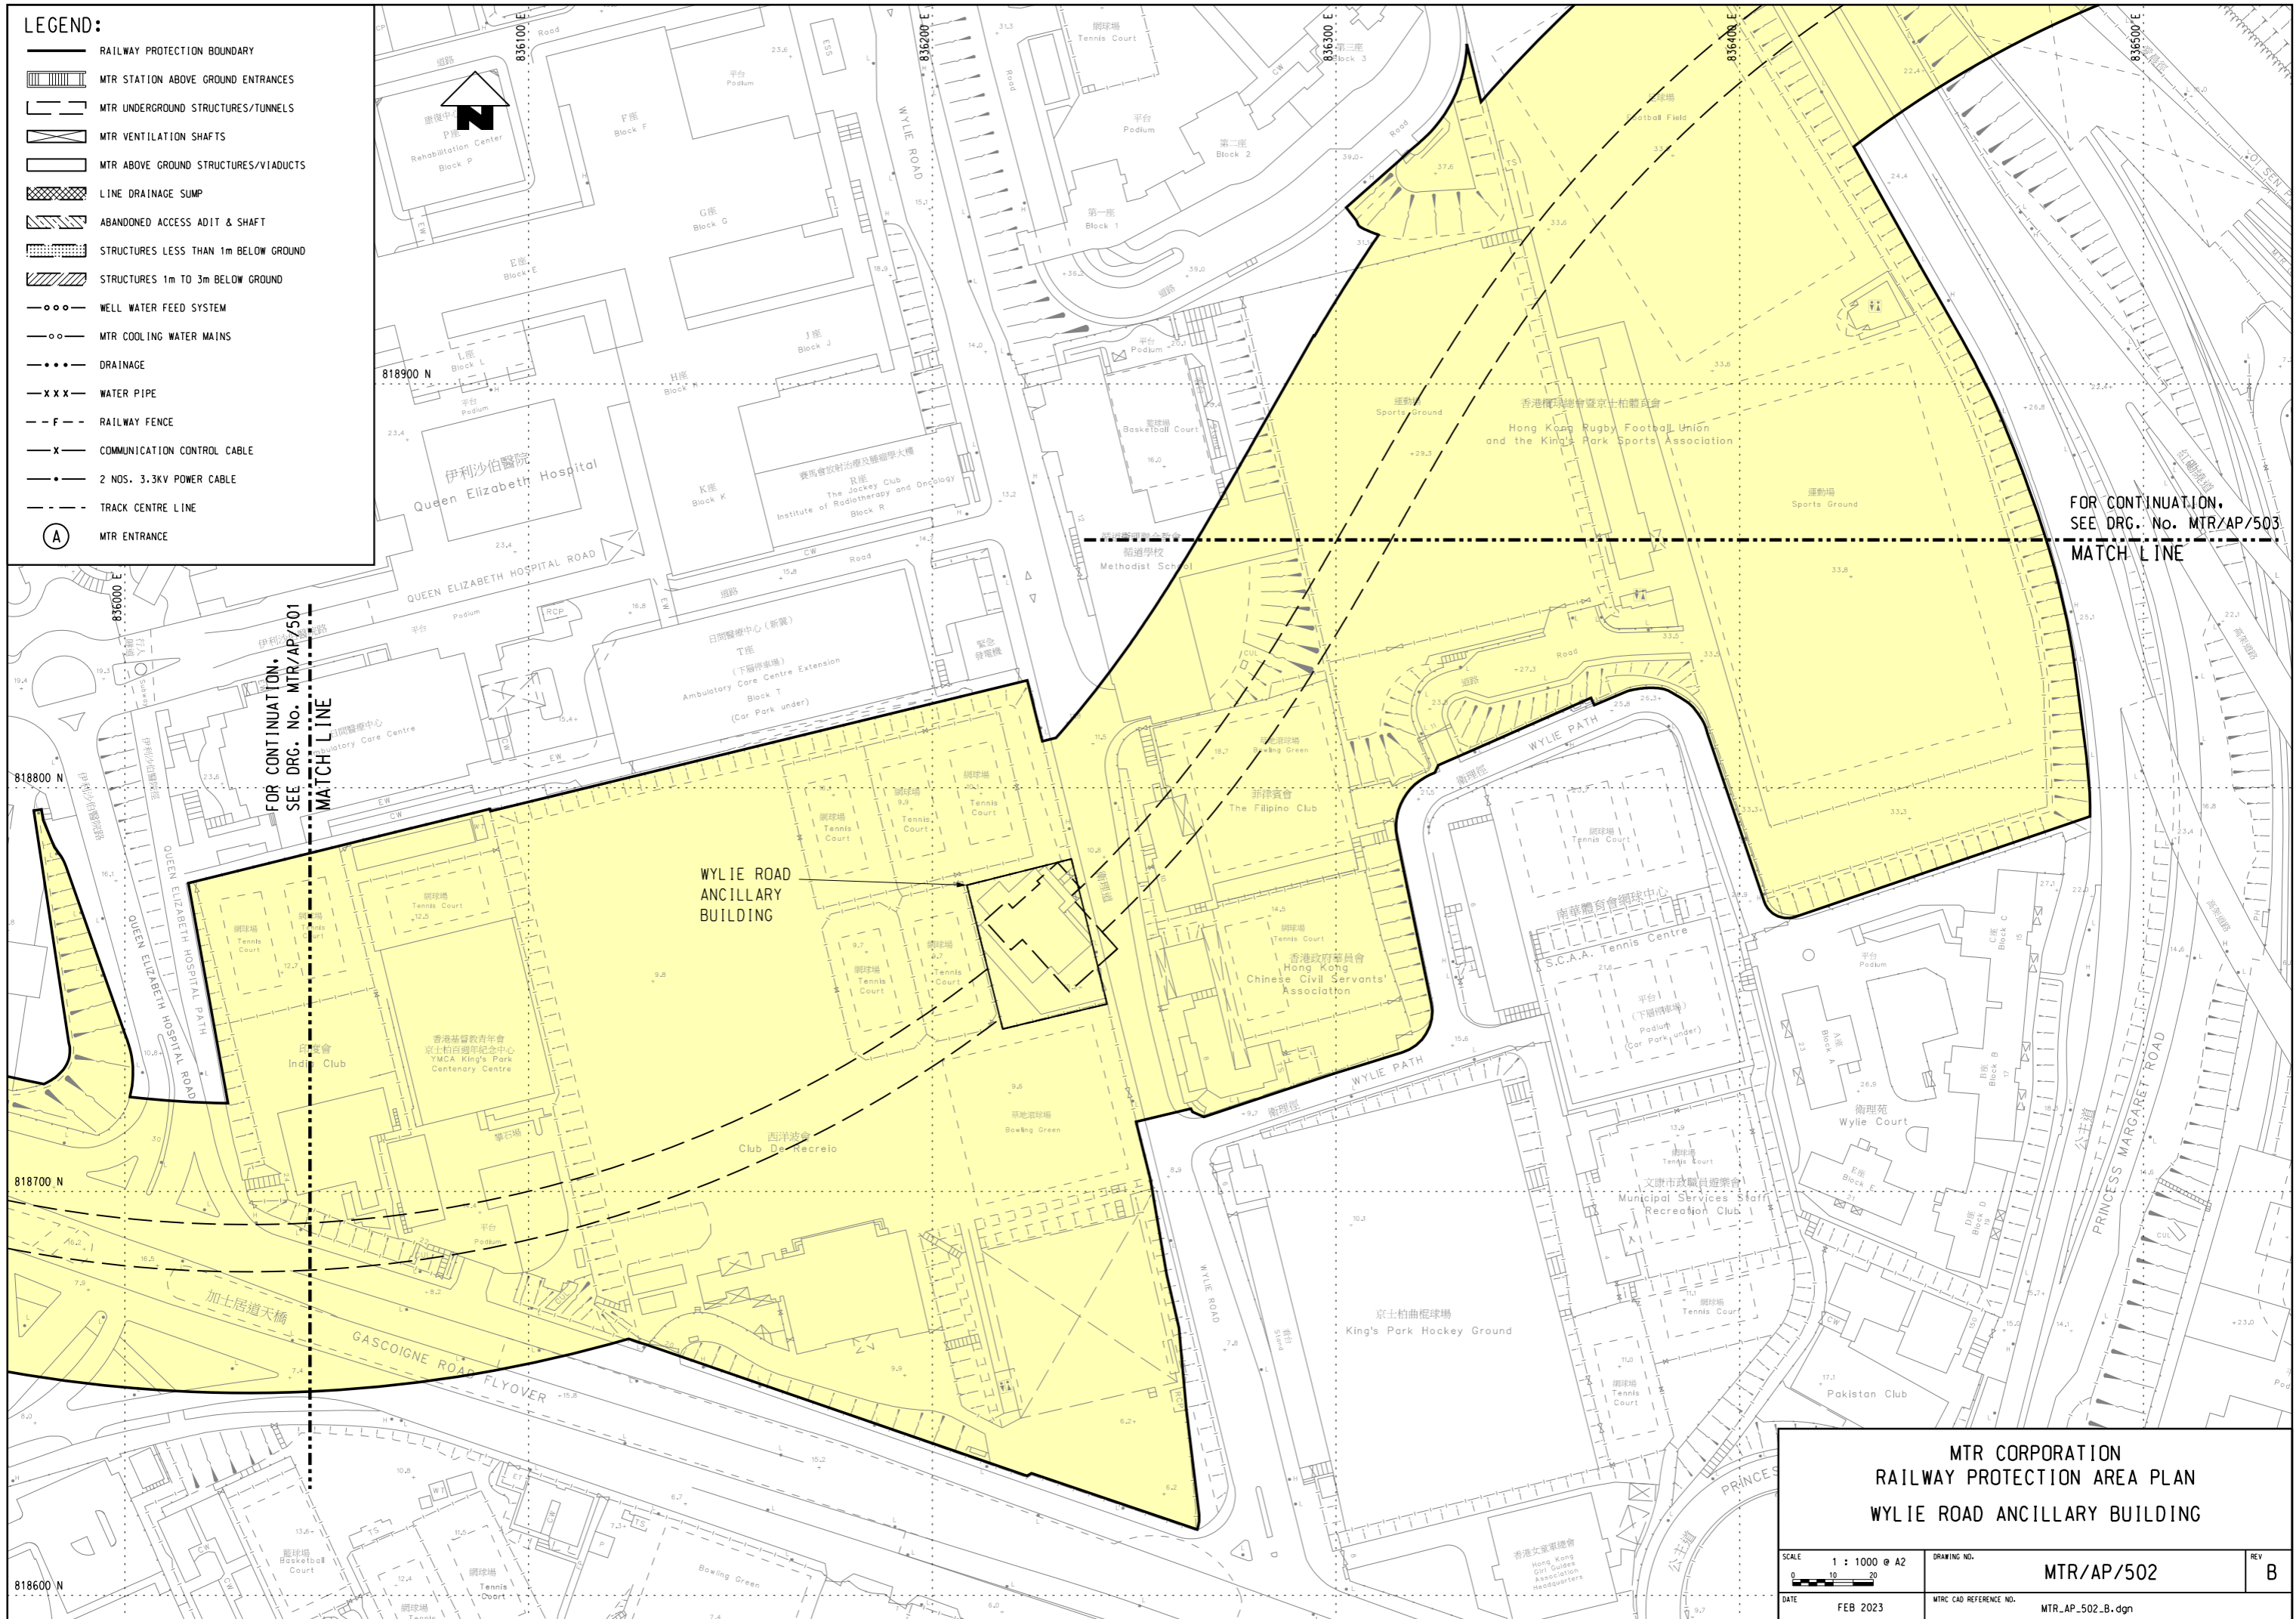


LEGEND:

-  RAILWAY PROTECTION BOUNDARY
-  MTR STATION ABOVE GROUND ENTRANCES
-  MTR UNDERGROUND STRUCTURES/TUNNELS
-  MTR VENTILATION SHAFTS
-  MTR ABOVE GROUND STRUCTURES/VIADUCTS
-  LINE DRAINAGE SUMP
-  ABANDONED ACCESS ADIT & SHAFT
-  STRUCTURES LESS THAN 1m BELOW GROUND
-  STRUCTURES 1m TO 3m BELOW GROUND
-  WELL WATER FEED SYSTEM
-  MTR COOLING WATER MAINS
-  DRAINAGE
-  WATER PIPE
-  RAILWAY FENCE
-  COMMUNICATION CONTROL CABLE
-  2 NOS. 3.3KV POWER CABLE
-  TRACK CENTRE LINE
-  MTR ENTRANCE



FOR CONTINUATION,
SEE DRG. No. MTR/AP/503
MATCH LINE

FOR CONTINUATION,
SEE DRG. No. MTR/AP/501
MATCH LINE

**MTR CORPORATION
RAILWAY PROTECTION AREA PLAN
WYLIE ROAD ANCILLARY BUILDING**

SCALE 1 : 1000 @ A2	DRAWING NO. MTR/AP/502	REV B
DATE FEB 2023	MTR CAD REFERENCE NO. MTR_AP_502_B.dgn	