


C:\QA\Information\681\workspace\914\p1\p1.dwg Color: 600dpi: with level: export: 1:31221: p1.ctb  
Model Name: MTR-AP-12  
File Name: MTR-AP-12.dgn

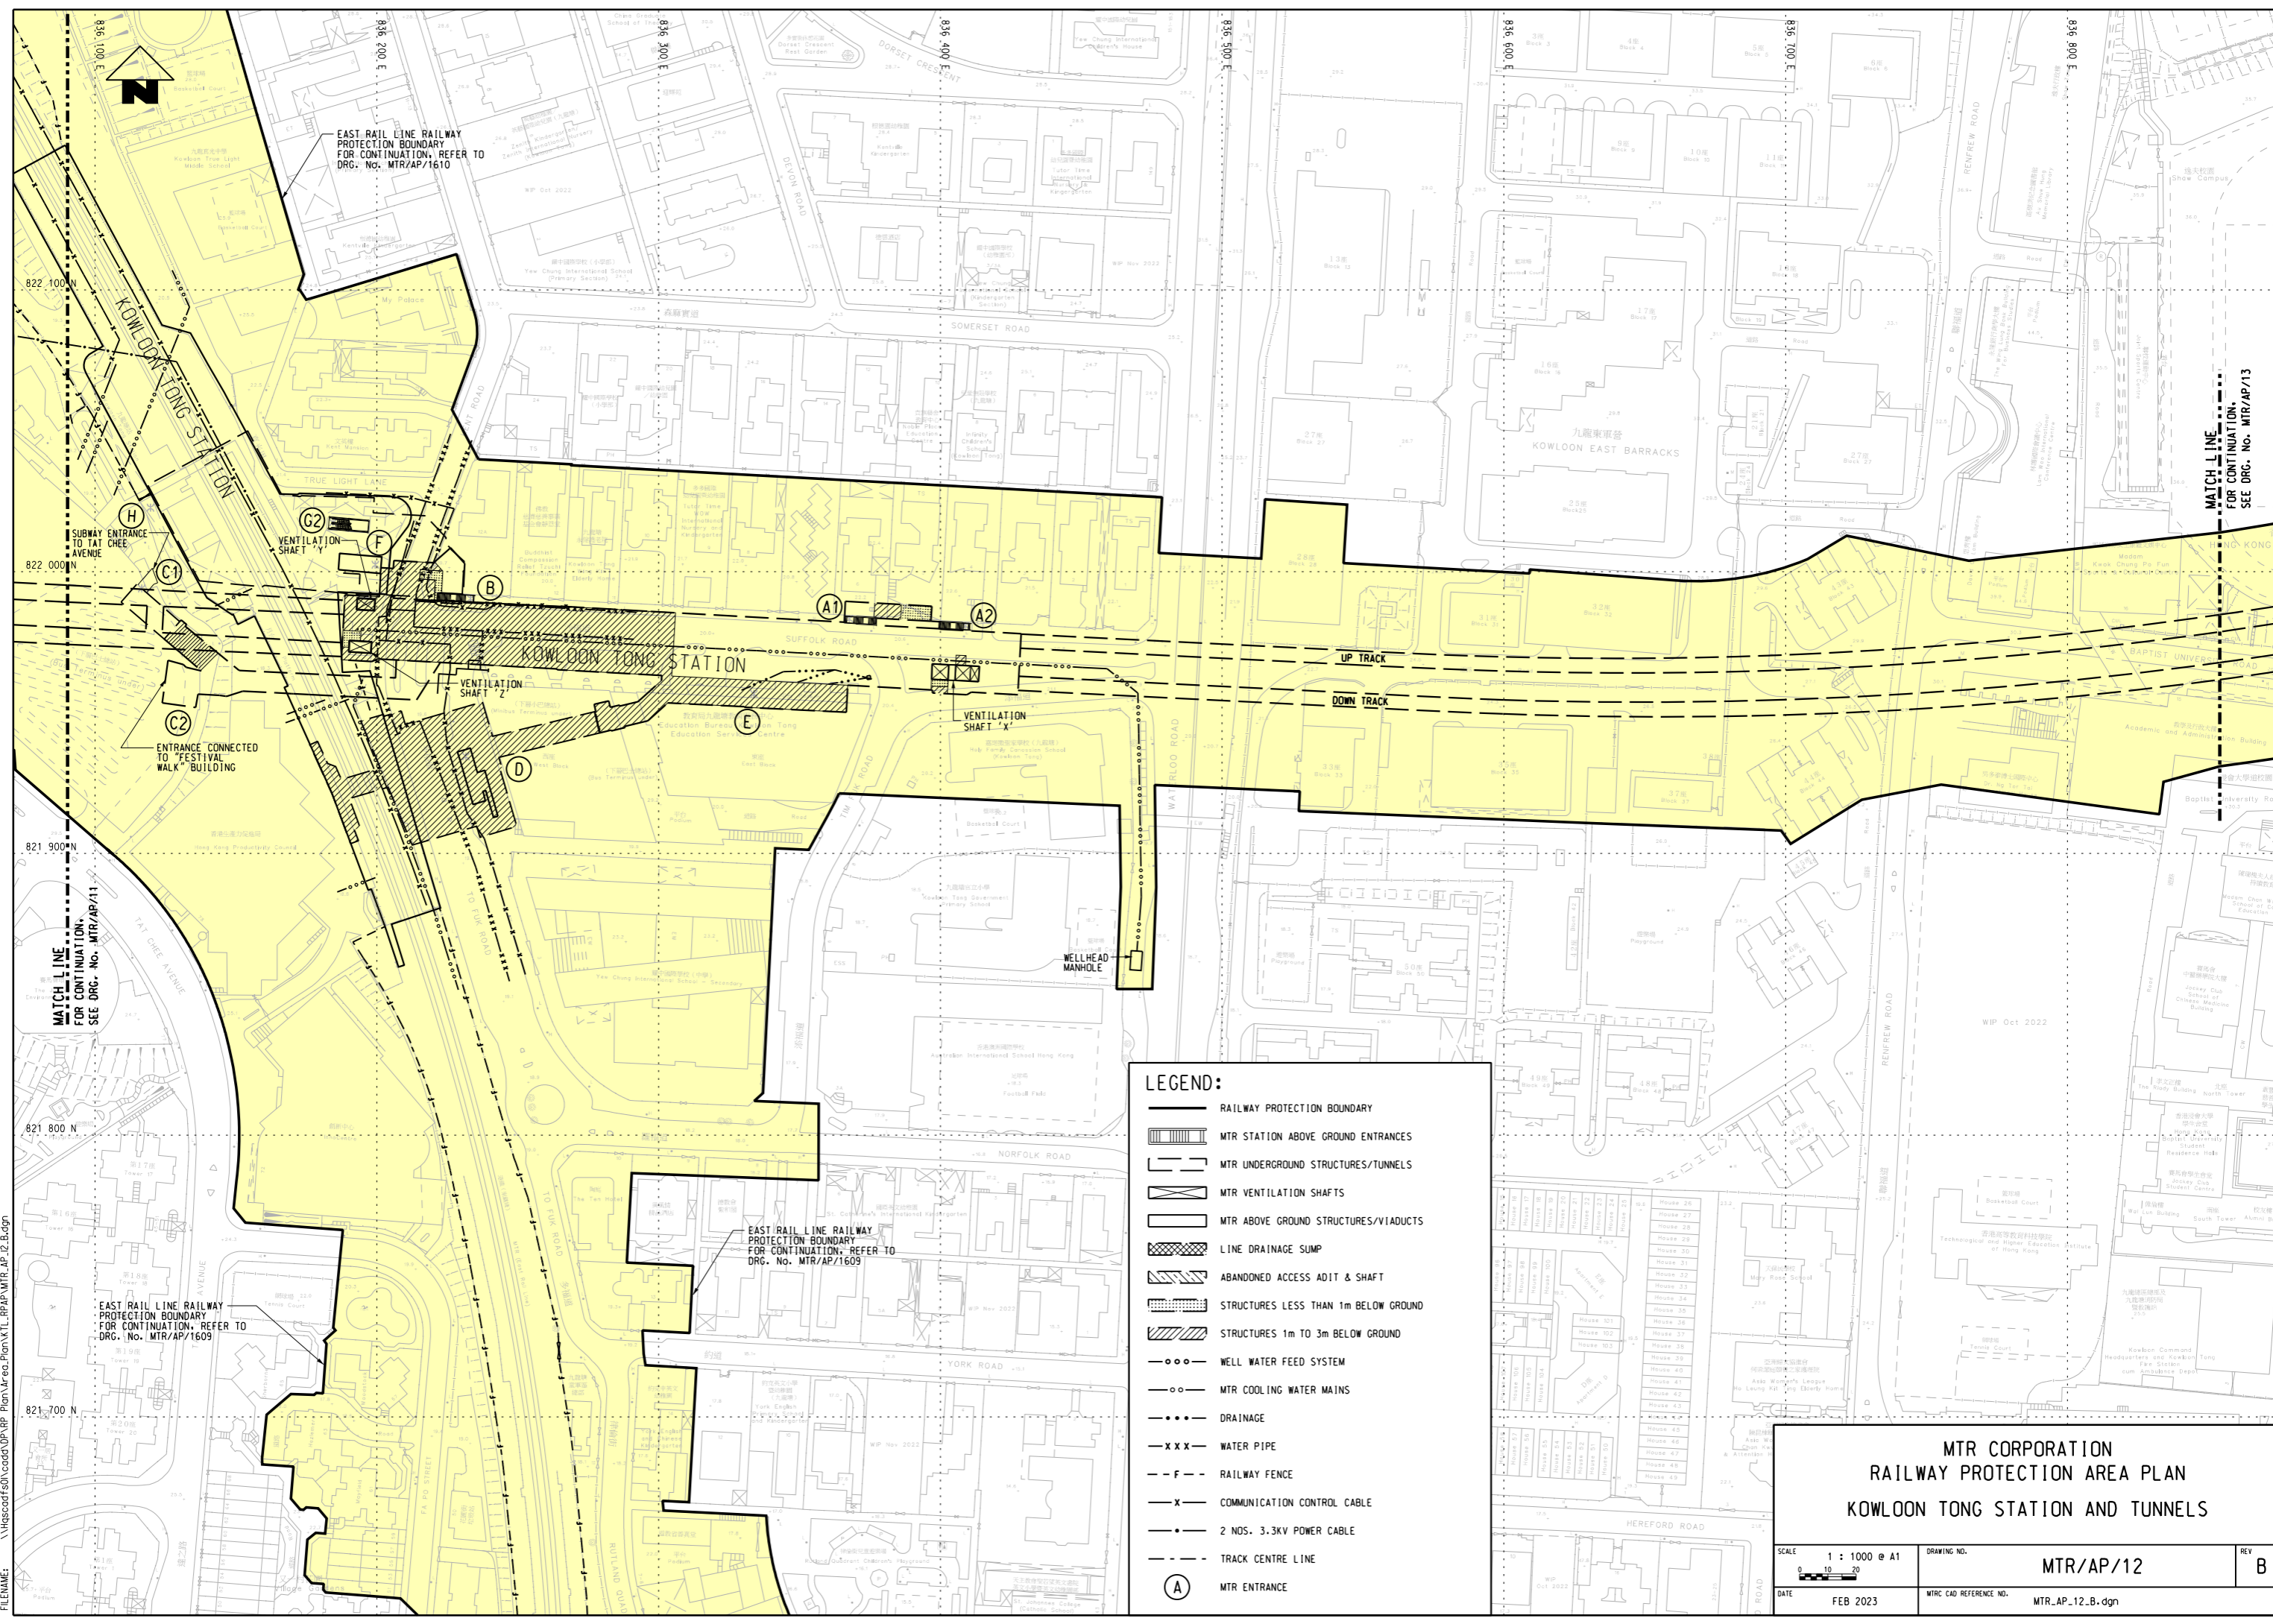

**LEGEND:**

- RAILWAY PROTECTION BOUNDARY
- ▤ MTR STATION ABOVE GROUND ENTRANCES
- ▨ MTR UNDERGROUND STRUCTURES/TUNNELS
- ▧ MTR VENTILATION SHAFTS
- ▩ MTR ABOVE GROUND STRUCTURES/VIADUCTS
- LINE DRAINAGE SUMP
- ABANDONED ACCESS ADIT & SHAFT
- ▬ STRUCTURES LESS THAN 1m BELOW GROUND
- ▭ STRUCTURES 1m TO 3m BELOW GROUND
- WELL WATER FEED SYSTEM
- MTR COOLING WATER MAINS
- DRAINAGE
- x x x— WATER PIPE
- f—f— RAILWAY FENCE
- x— COMMUNICATION CONTROL CABLE
- 2 NOS. 3.3KV POWER CABLE
- TRACK CENTRE LINE
- (A) MTR ENTRANCE

**MTR CORPORATION**  
**RAILWAY PROTECTION AREA PLAN**  
**KOWLOON TONG STATION AND TUNNELS**

SCALE 1 : 1000 @ A1	DRAWING NO. <b>MTR/AP/12</b>	REV <b>B</b>	
DATE FEB 2023	MTR CAD REFERENCE NO. MTR_AP_12.dgn		