


C:\QA\Information\681\workspace\04\rfy\PDF_Color_600dpi\with_level\export\131221.plt.ctb
 D:\road\BRITISD\B1\K052990\131221\131221.dwg
 FILENAME: \Vissocad\svl\codes\UP\RP_Plan\MTR\Plan\MTL_RP_AP\MTR_AP_14.dgn

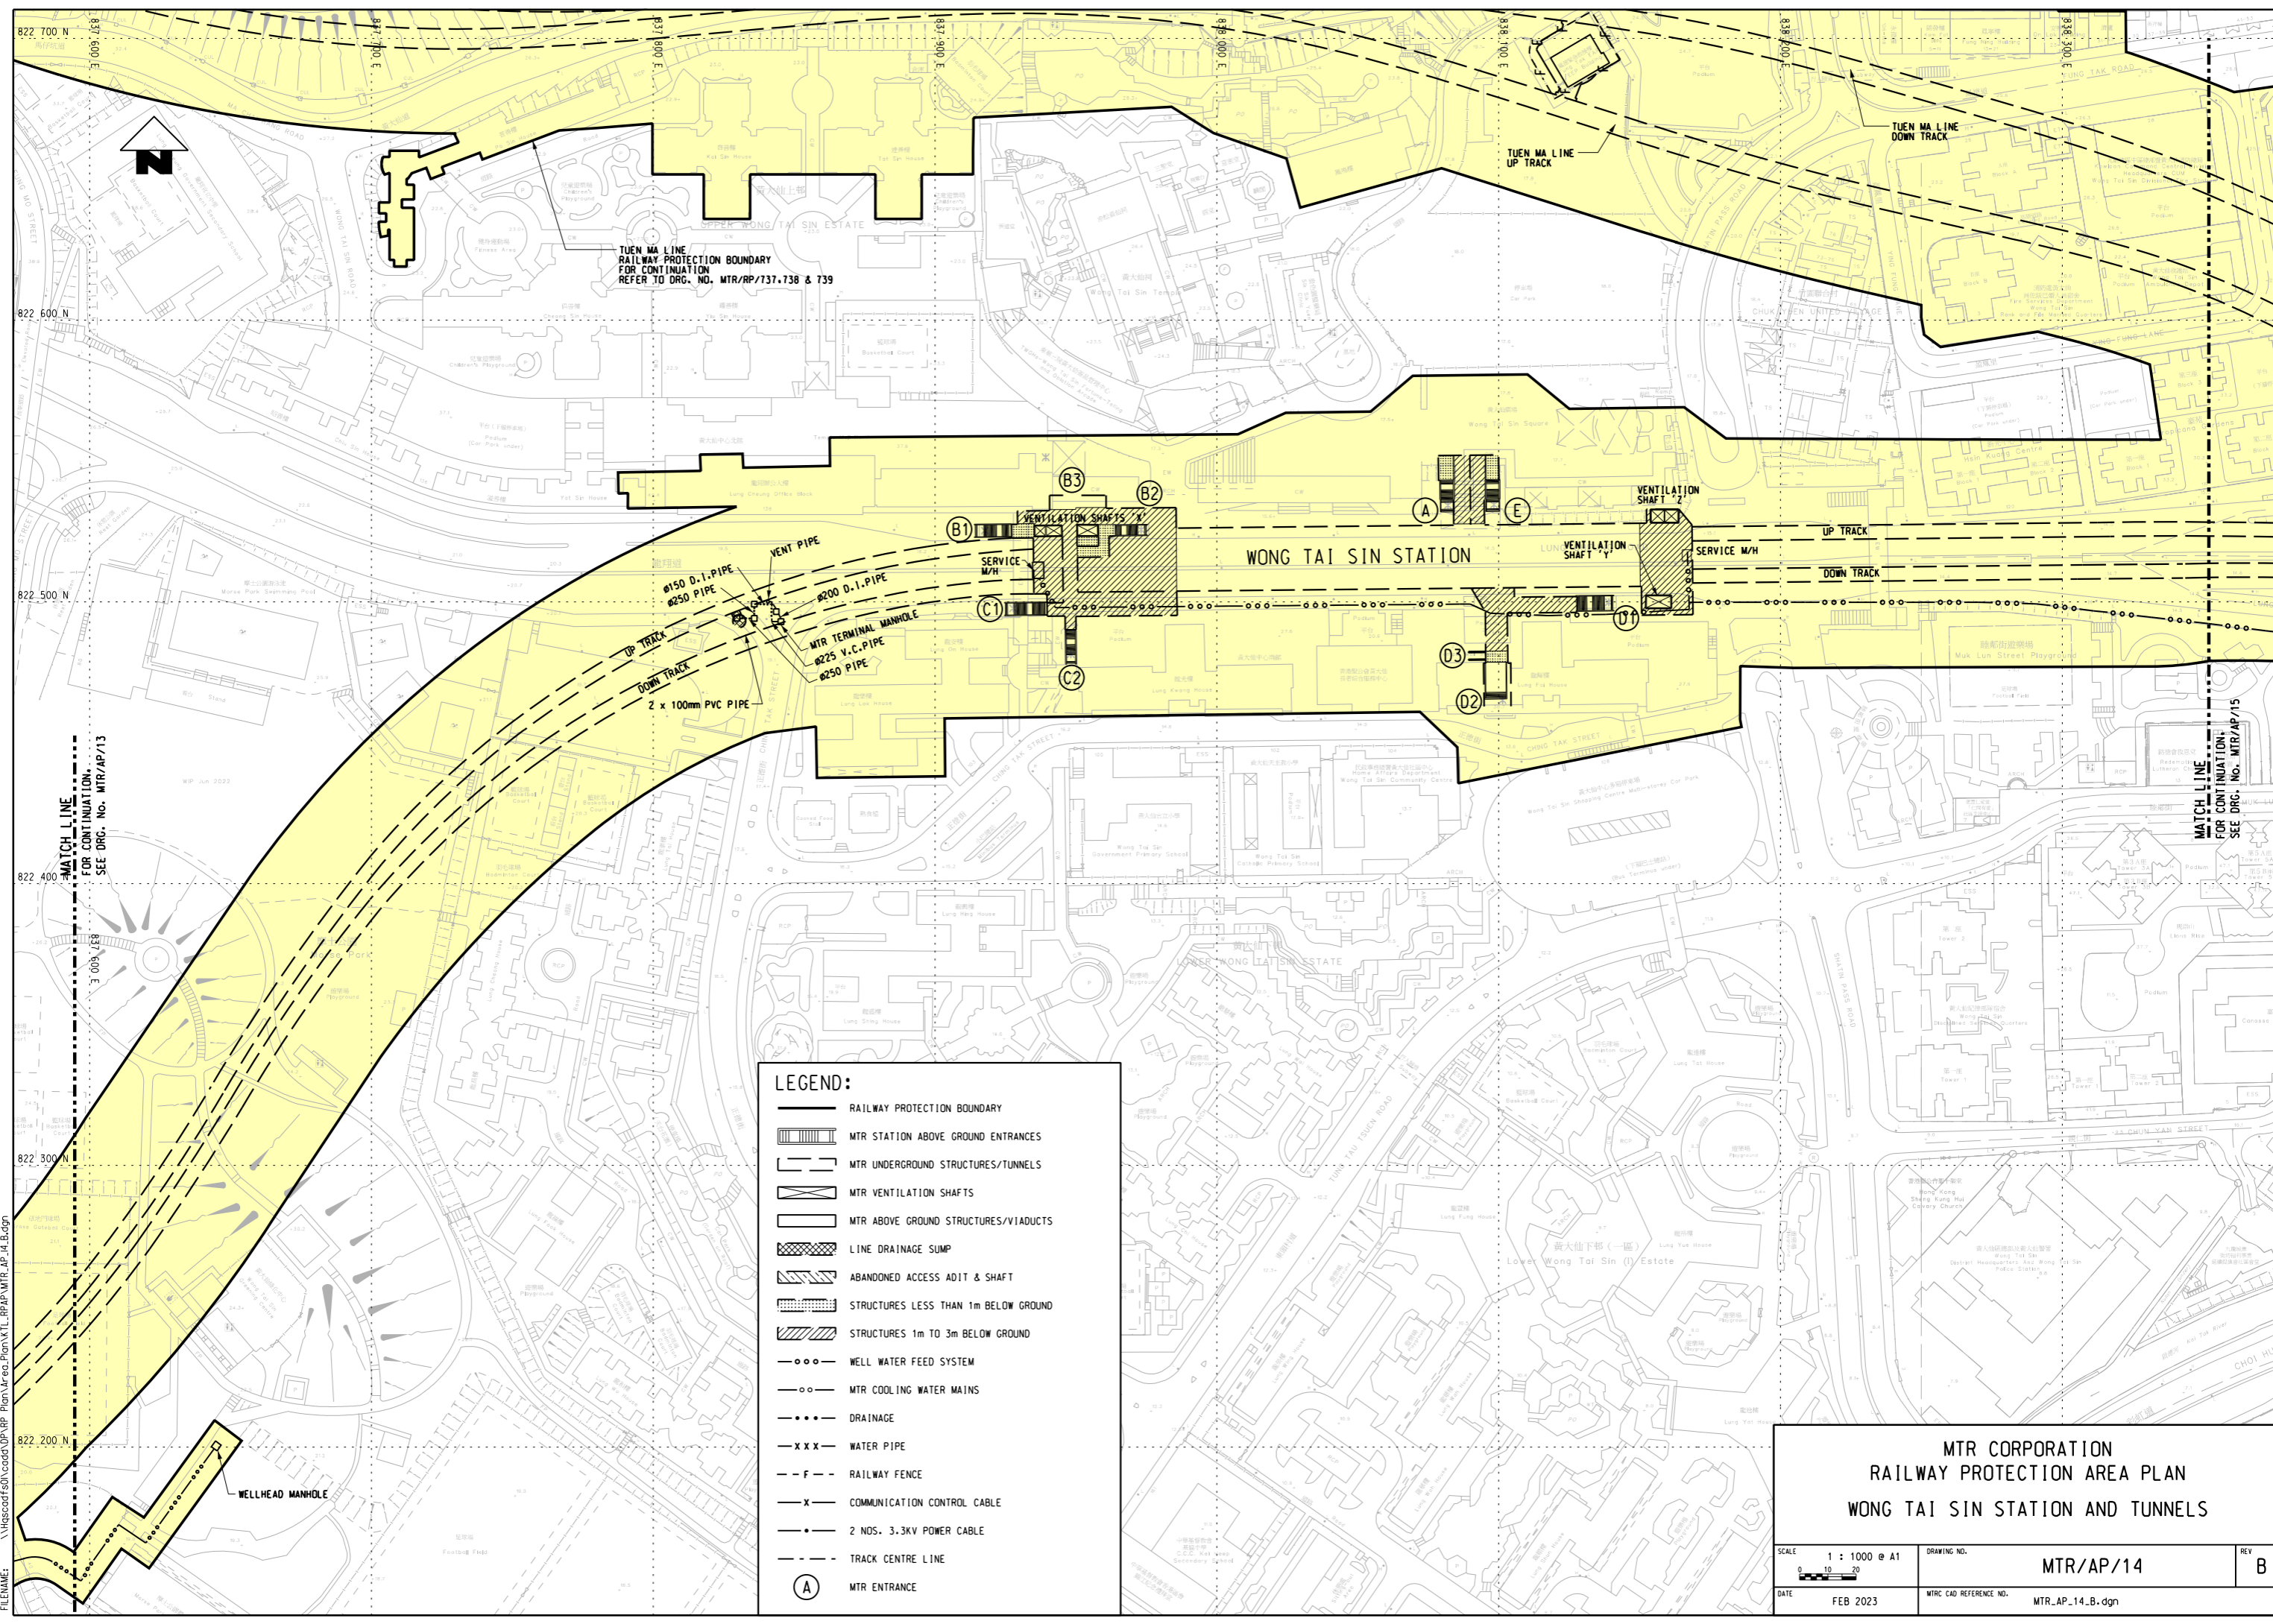

TUN MA LINE
 RAILWAY PROTECTION BOUNDARY
 FOR CONTINUATION
 REFER TO DRG. NO. MTR/AP/137, 738 & 739

WONG TAI SIN STATION

MTR CORPORATION
 RAILWAY PROTECTION AREA PLAN
 WONG TAI SIN STATION AND TUNNELS

- LEGEND:**
- RAILWAY PROTECTION BOUNDARY
 - MTR STATION ABOVE GROUND ENTRANCES
 - MTR UNDERGROUND STRUCTURES/TUNNELS
 - MTR VENTILATION SHAFTS
 - MTR ABOVE GROUND STRUCTURES/VIADUCTS
 - LINE DRAINAGE SUMP
 - ABANDONED ACCESS ADIT & SHAFT
 - STRUCTURES LESS THAN 1m BELOW GROUND
 - STRUCTURES 1m TO 3m BELOW GROUND
 - WELL WATER FEED SYSTEM
 - MTR COOLING WATER MAINS
 - DRAINAGE
 - WATER PIPE
 - RAILWAY FENCE
 - COMMUNICATION CONTROL CABLE
 - 2 NOS. 3.3KV POWER CABLE
 - TRACK CENTRE LINE
 - MTR ENTRANCE

SCALE	1 : 1000 @ A1	DRAWING NO.	MTR/AP/14	REV	B
DATE	FEB 2023	MTR CAD REFERENCE NO.	MTR_AP_14.dgn		