


C:\QA_Misc\mtr\17\17_01\WorkSpace\017_01.dwg Color: 500dpi: with level: export: J13221.plt c17g
 On: 2023/02/15 10:02:00
 Model Name: MTR_17_01.dwg
 File Name: MTR_17_01.dwg

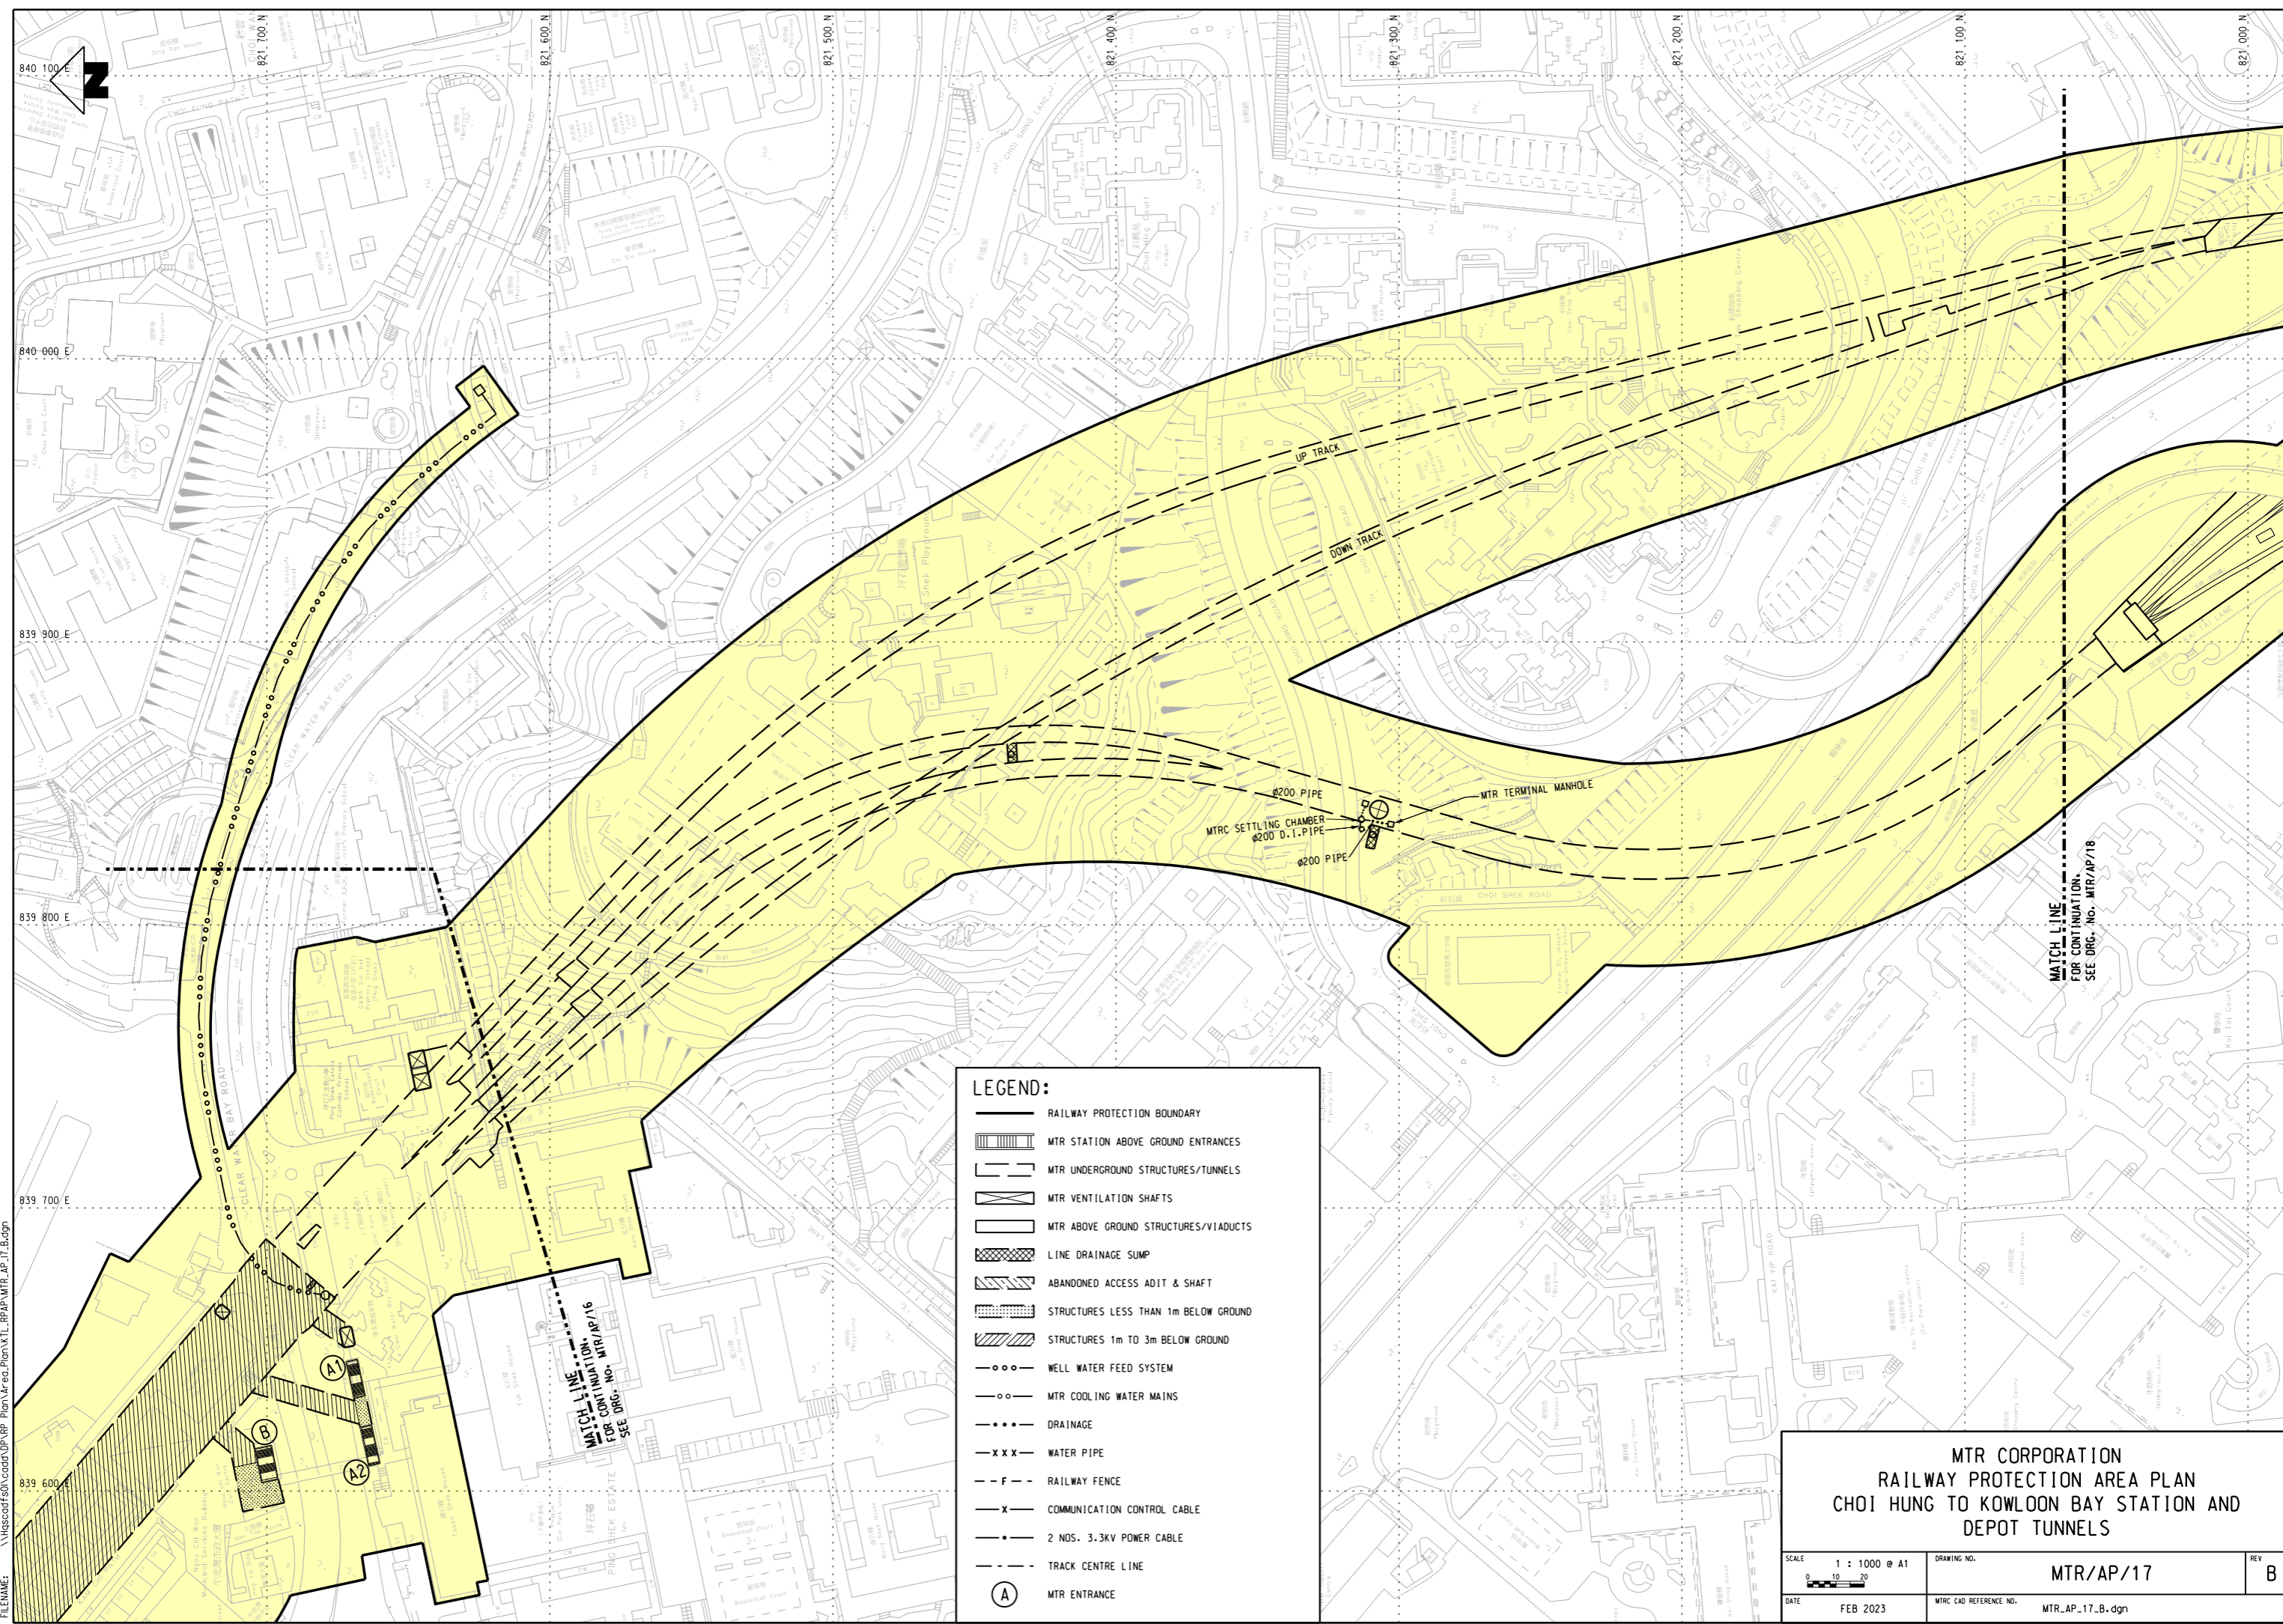

LEGEND:

- RAILWAY PROTECTION BOUNDARY
- MTR STATION ABOVE GROUND ENTRANCES
- MTR UNDERGROUND STRUCTURES/TUNNELS
- MTR VENTILATION SHAFTS
- MTR ABOVE GROUND STRUCTURES/VIADUCTS
- LINE DRAINAGE SUMP
- ABANDONED ACCESS ADIT & SHAFT
- STRUCTURES LESS THAN 1m BELOW GROUND
- STRUCTURES 1m TO 3m BELOW GROUND
- WELL WATER FEED SYSTEM
- MTR COOLING WATER MAINS
- DRAINAGE
- WATER PIPE
- RAILWAY FENCE
- COMMUNICATION CONTROL CABLE
- 2 NOS. 3.3KV POWER CABLE
- TRACK CENTRE LINE
- MTR ENTRANCE

MTR CORPORATION
RAILWAY PROTECTION AREA PLAN
CHOI HUNG TO KOWLOON BAY STATION AND
DEPOT TUNNELS

SCALE 1 : 1000 @ A1 	DRAWING NO. MTR/AP/17	REV B
DATE FEB 2023	MTR CAD REFERENCE NO. MTR_AP_17_B.dgn	