


C:\QA\_Mission\1818\WorkSpace\1818\AP\1818.dwg Color: 500dpi: with level: export: 1:1022: plot: ctf  
 Model Name: 1818-02-2023-1818.dwg  
 File Name: 1818-02-2023-1818.dwg

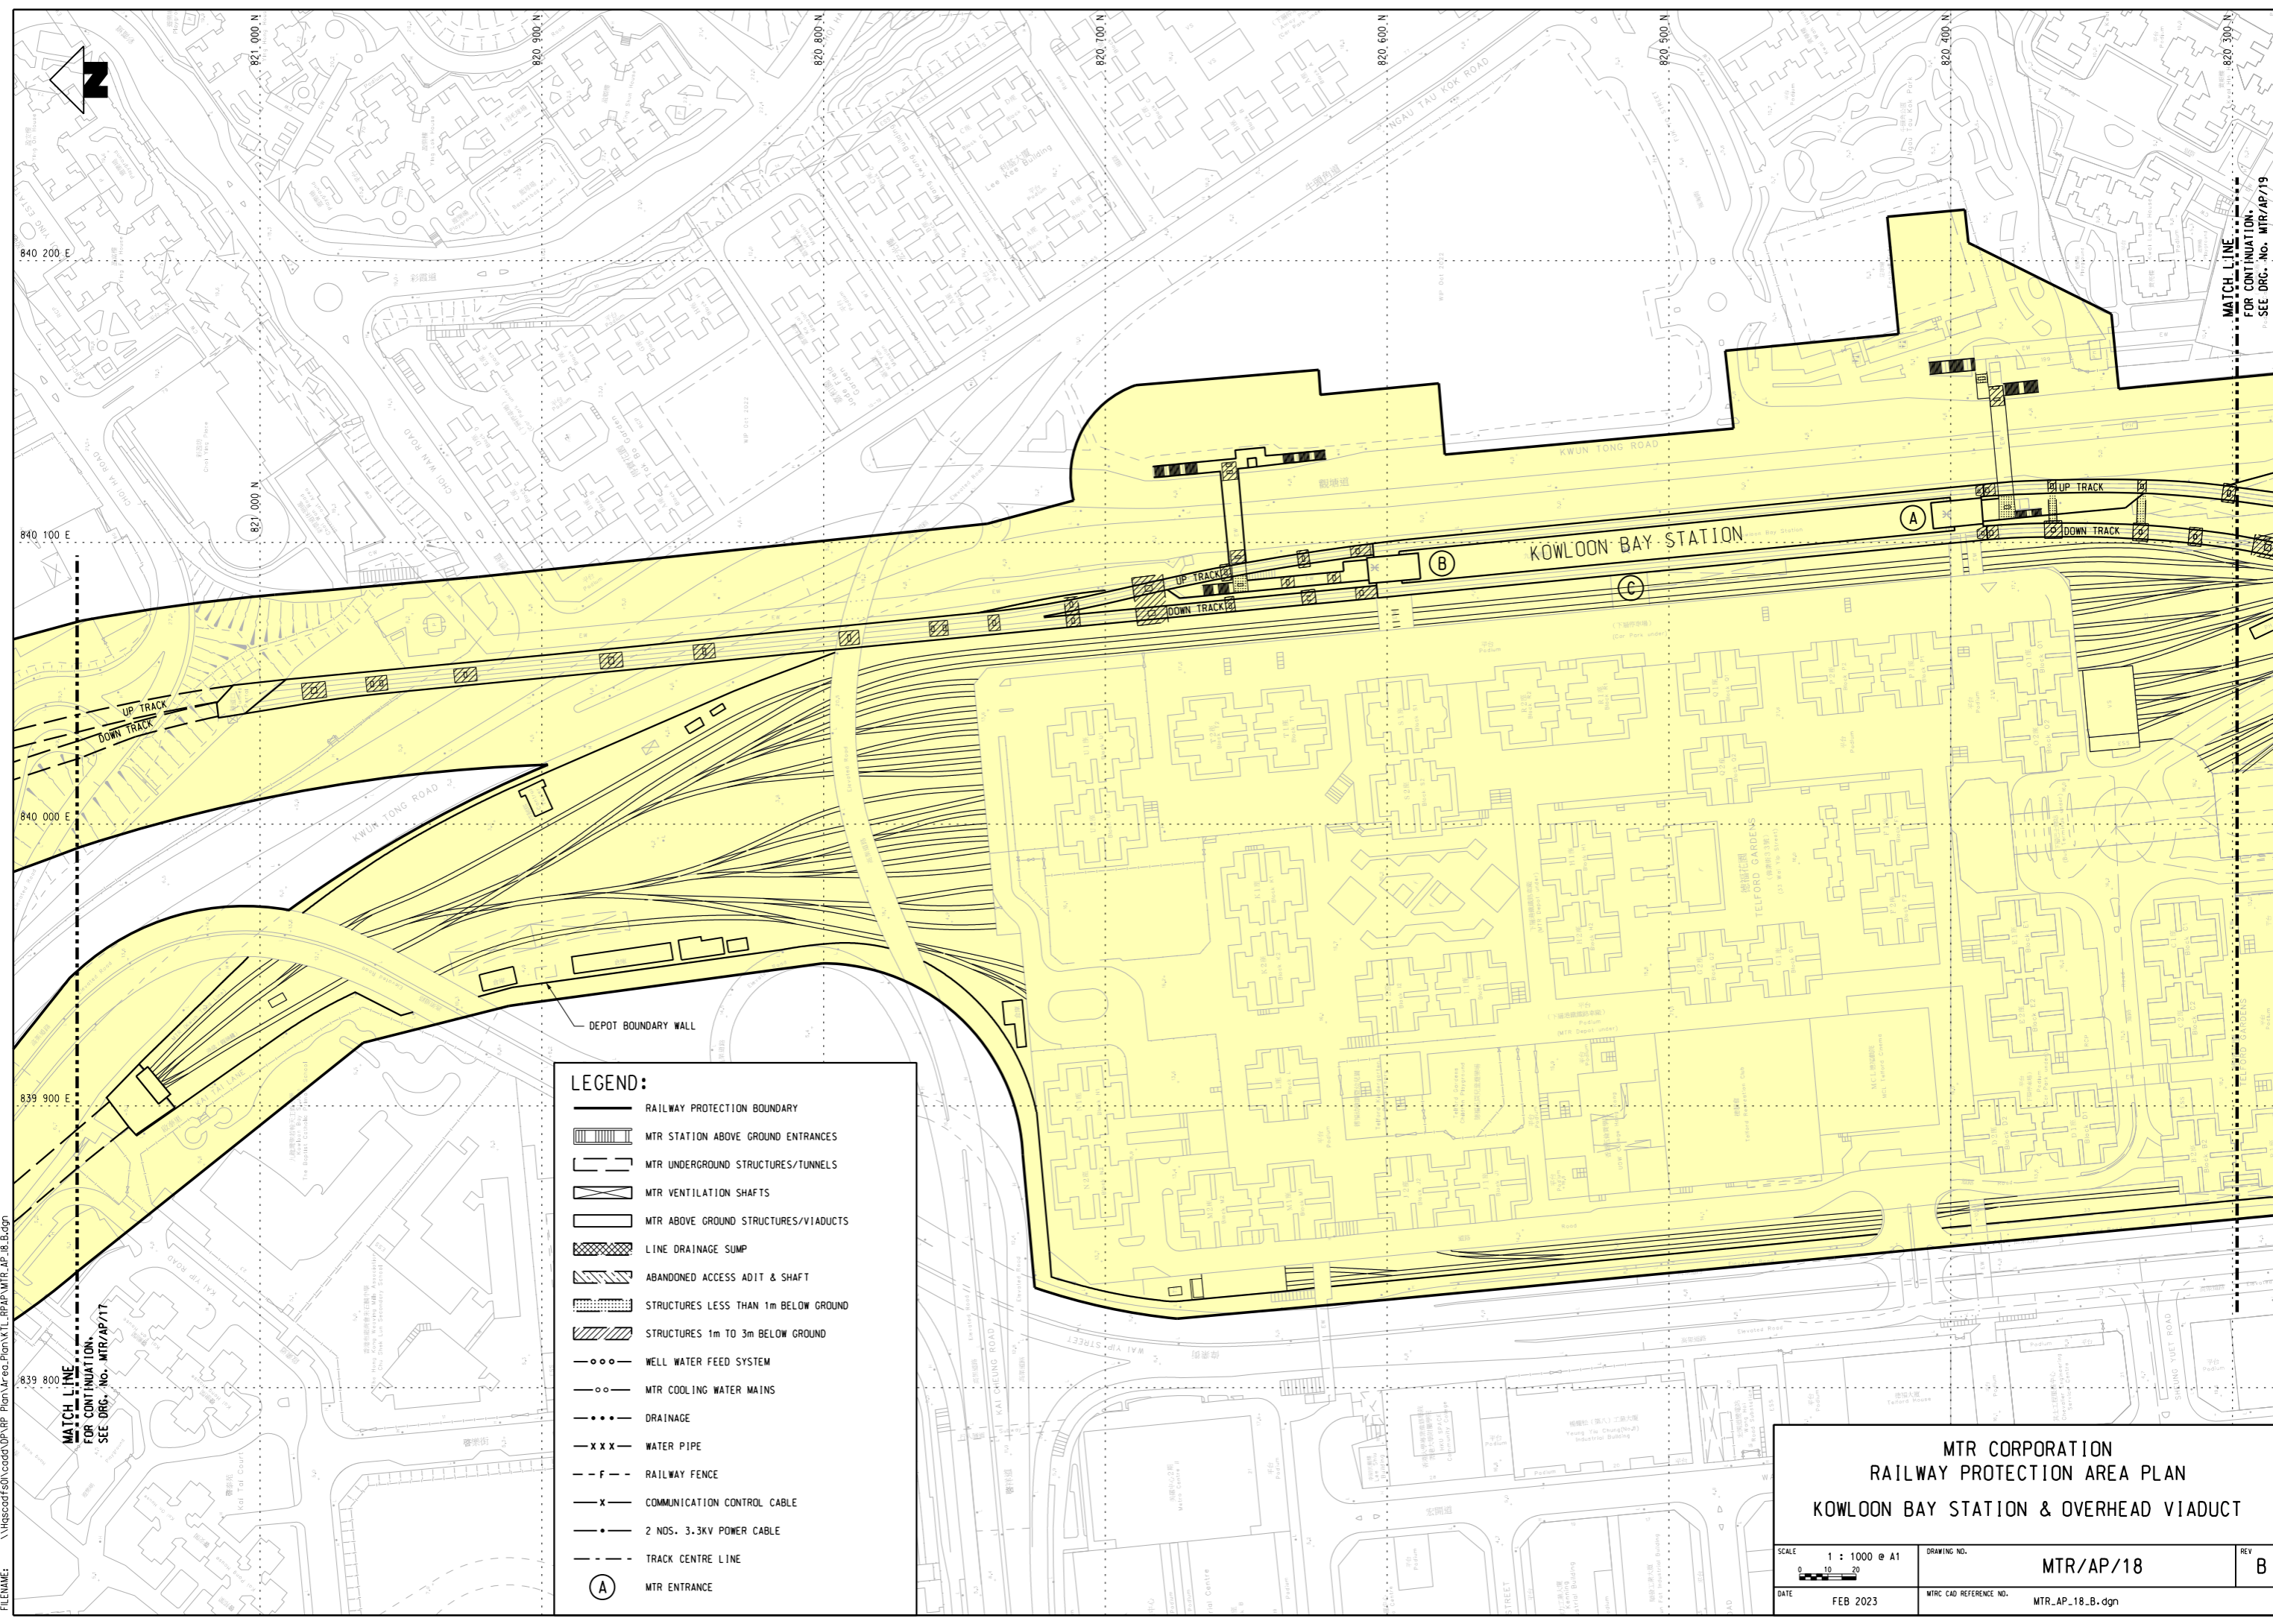

**LEGEND:**

- RAILWAY PROTECTION BOUNDARY
- MTR STATION ABOVE GROUND ENTRANCES
- MTR UNDERGROUND STRUCTURES/TUNNELS
- MTR VENTILATION SHAFTS
- MTR ABOVE GROUND STRUCTURES/VIADUCTS
- LINE DRAINAGE SUMP
- ABANDONED ACCESS ADIT & SHAFT
- STRUCTURES LESS THAN 1m BELOW GROUND
- STRUCTURES 1m TO 3m BELOW GROUND
- WELL WATER FEED SYSTEM
- MTR COOLING WATER MAINS
- DRAINAGE
- WATER PIPE
- RAILWAY FENCE
- COMMUNICATION CONTROL CABLE
- 2 NOS. 3.3KV POWER CABLE
- TRACK CENTRE LINE
- MTR ENTRANCE

**MTR CORPORATION**  
**RAILWAY PROTECTION AREA PLAN**  
**KOWLOON BAY STATION & OVERHEAD VIADUCT**

SCALE 1 : 1000 @ A1 	DRAWING NO. <b>MTR/AP/18</b>	REV <b>B</b>
DATE FEB 2023	MTR CAD REFERENCE NO. MTR_AP_18_B.dgn	

MATCH LINE  
 FOR CONTINUATION.  
 SEE DRG. NO. MTR/AP/17

MATCH LINE  
 FOR CONTINUATION.  
 SEE DRG. NO. MTR/AP/19