


 
 


 
 
 

 






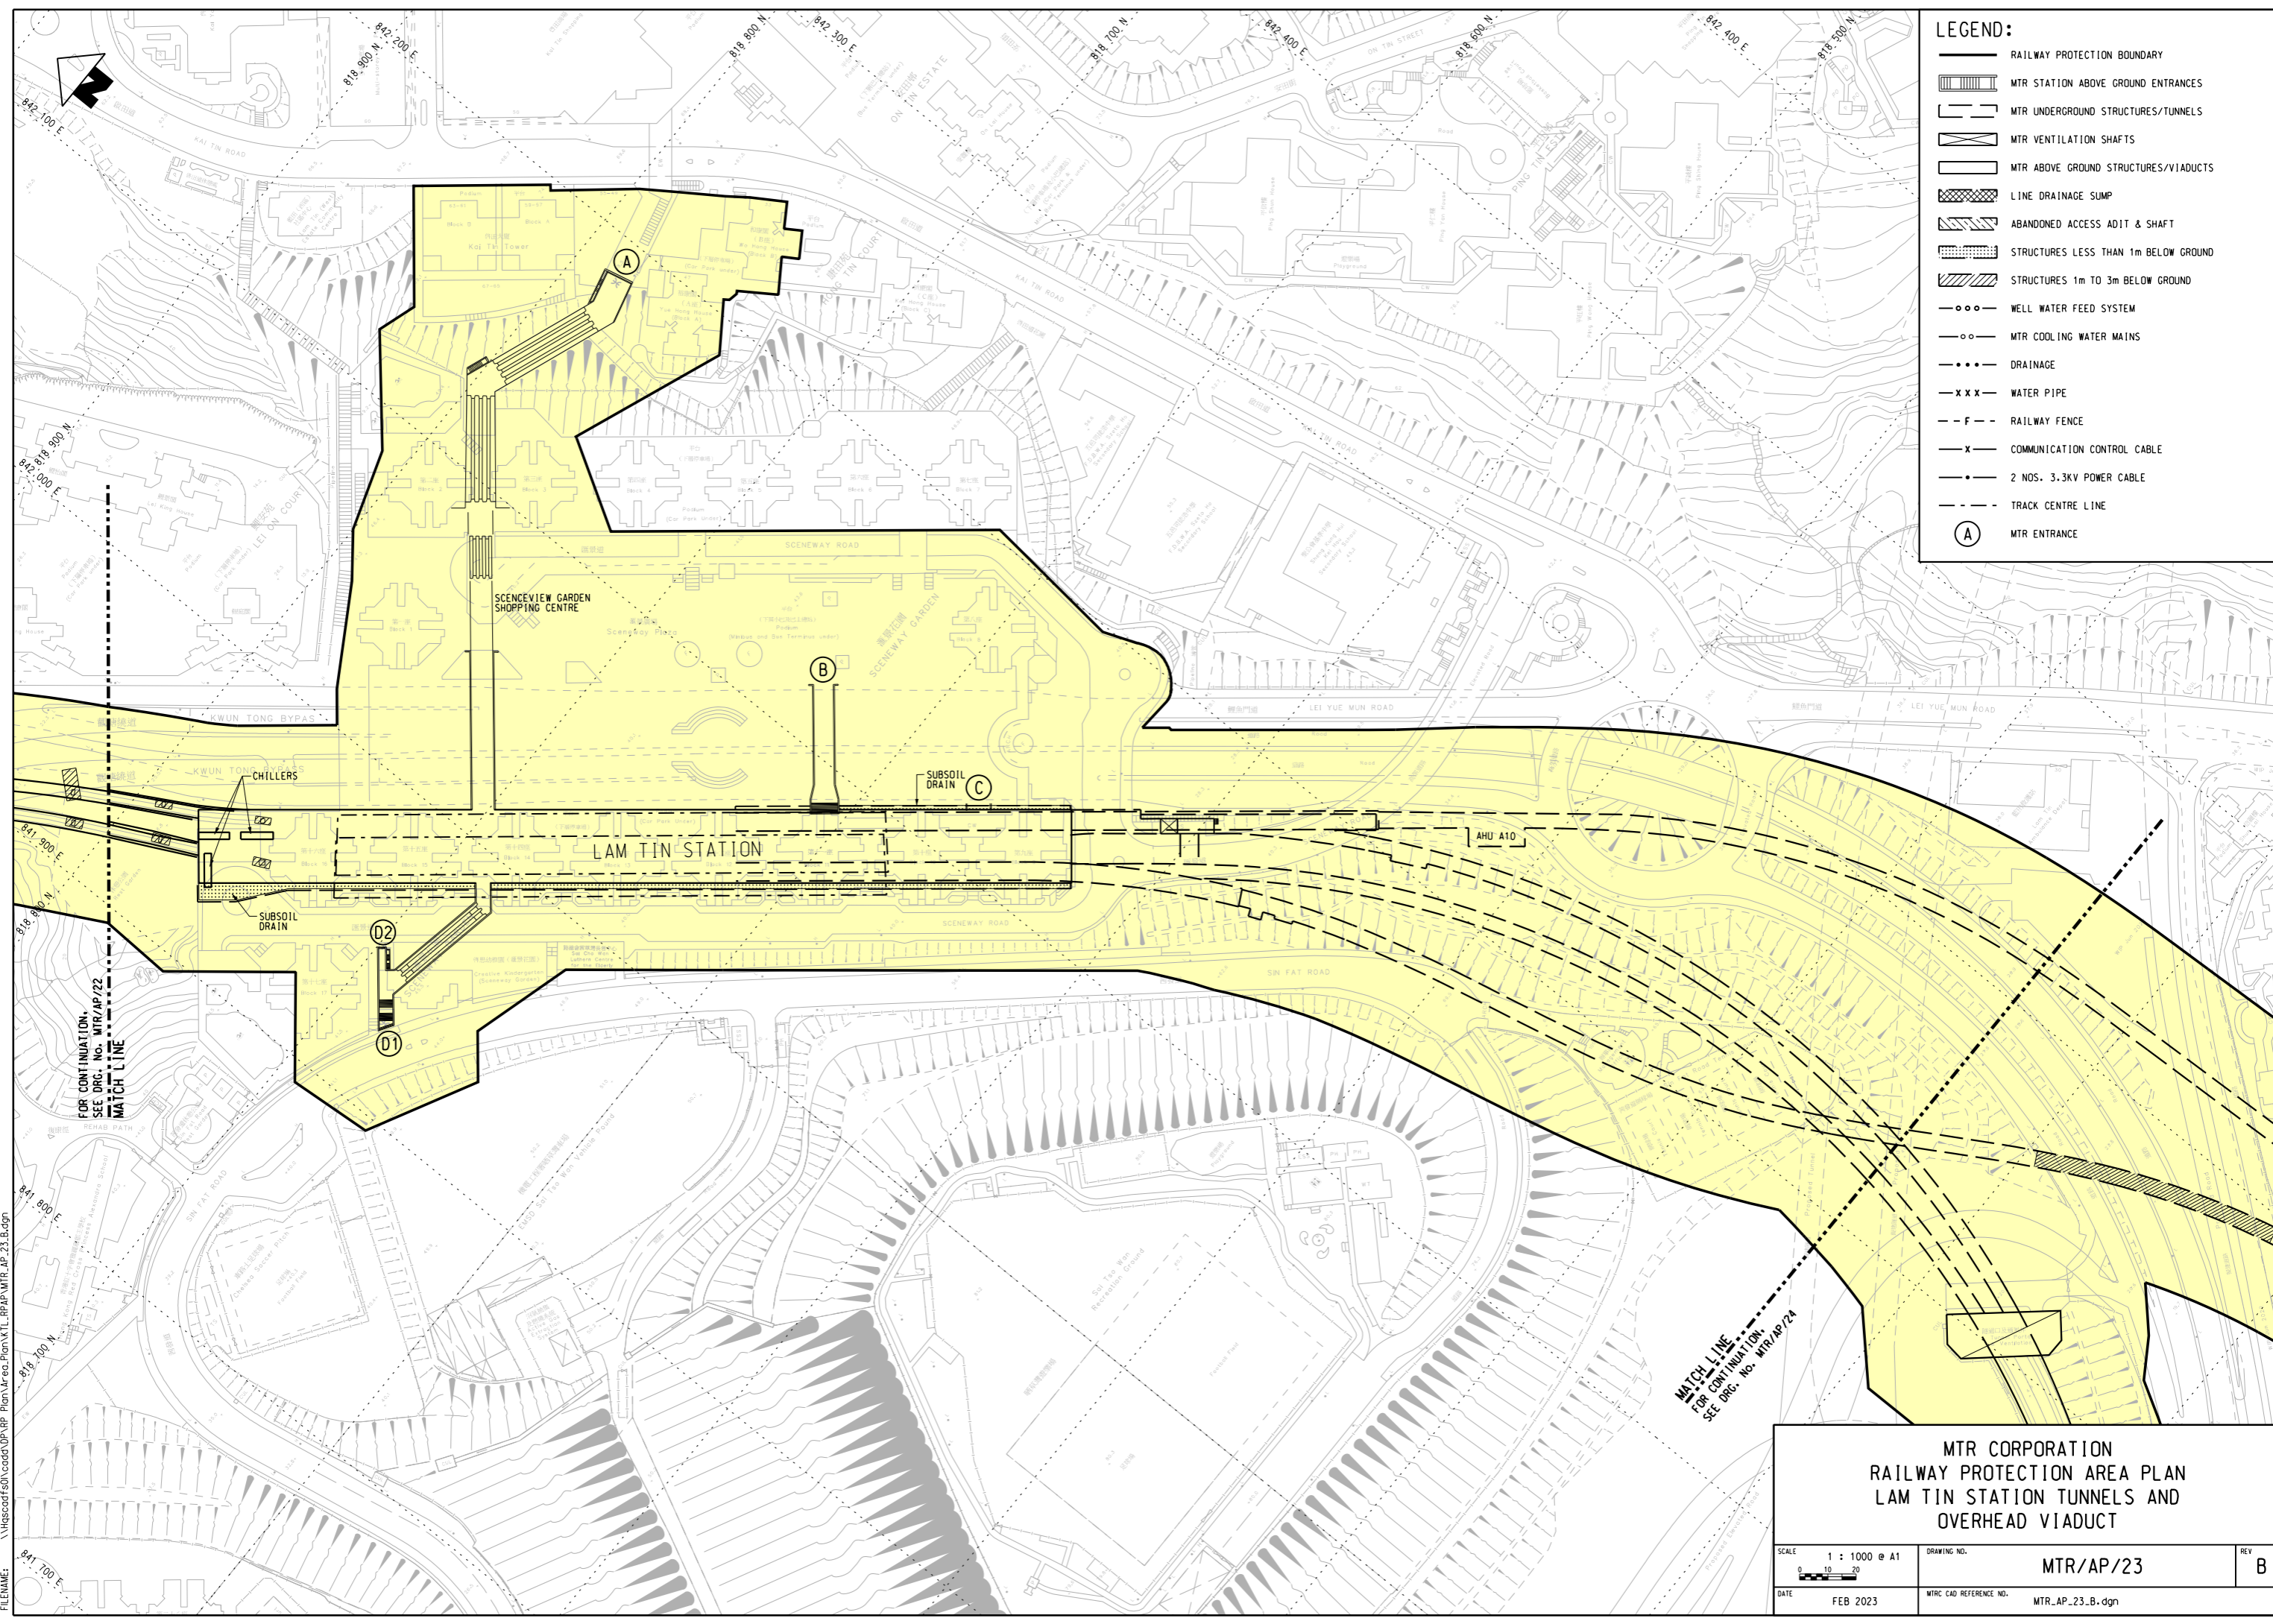
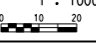


C:\QA\_Misc\station\681\WorkSpace\Bhfy\PDF\_Color\_500dpi\_with\_level\_export\_131221.plt:c1g  
 De:\CAD\BIM\130\BIM\130\2023\02\2023\MTR\AP\_23.B.dgn  
 Model Name: MTR\_23\_B.dgn  
 File Name: MTR\_23\_B.dgn

- LEGEND:**
-  RAILWAY PROTECTION BOUNDARY
  -  MTR STATION ABOVE GROUND ENTRANCES
  -  MTR UNDERGROUND STRUCTURES/TUNNELS
  -  MTR VENTILATION SHAFTS
  -  MTR ABOVE GROUND STRUCTURES/VIADUCTS
  -  LINE DRAINAGE SUMP
  -  ABANDONED ACCESS ADIT & SHAFT
  -  STRUCTURES LESS THAN 1m BELOW GROUND
  -  STRUCTURES 1m TO 3m BELOW GROUND
  -  WELL WATER FEED SYSTEM
  -  MTR COOLING WATER MAINS
  -  DRAINAGE
  -  WATER PIPE
  -  RAILWAY FENCE
  -  COMMUNICATION CONTROL CABLE
  -  2 NOS. 3.3KV POWER CABLE
  -  TRACK CENTRE LINE
  -  MTR ENTRANCE



**MTR CORPORATION  
RAILWAY PROTECTION AREA PLAN  
LAM TIN STATION TUNNELS AND  
OVERHEAD VIADUCT**

SCALE 1 : 1000 @ A1 	DRAWING NO. <b>MTR/AP/23</b>	REV <b>B</b>
DATE FEB 2023	MTRC CAD REFERENCE NO. MTR_AP_23_B.dgn	