


LEGEND:

RAILWAY PROTECTION BOUNDARY

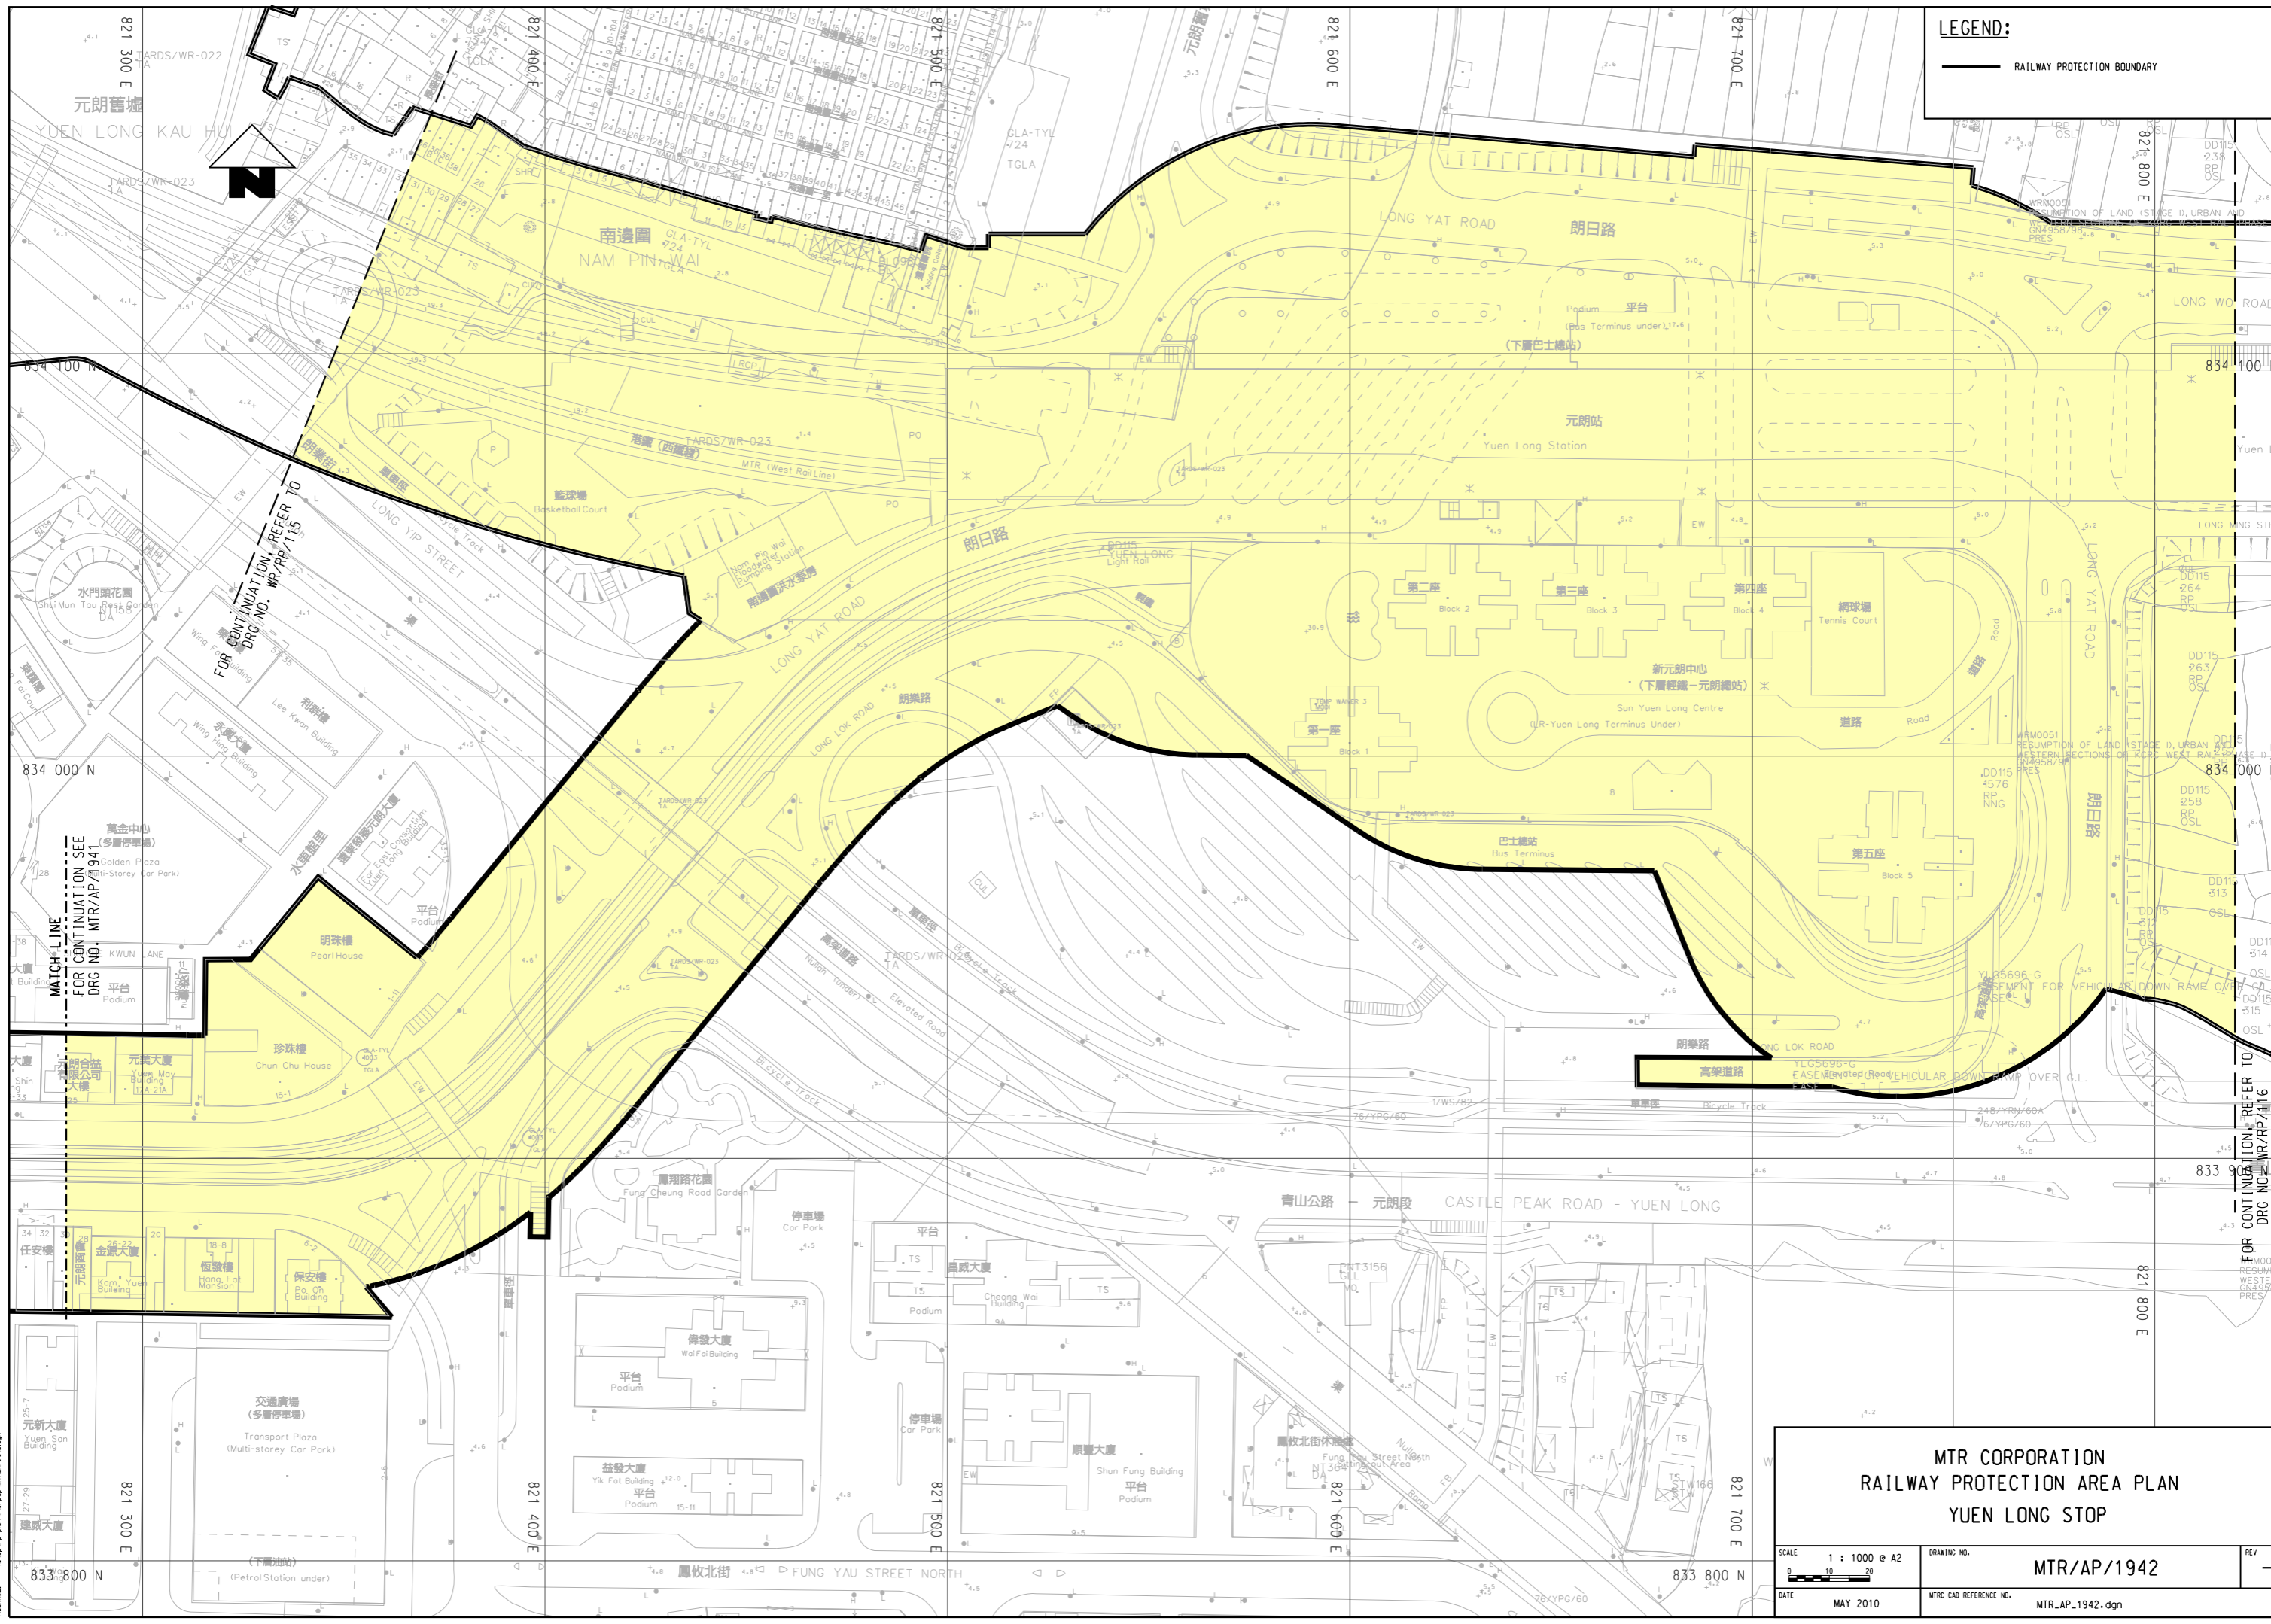

FOR CONTINUATION REFER TO
DRG NO. WR/PP/115

MATCH LINE
FOR CONTINUATION SEE
DRG NO. MTR/AP/1941

FOR CONTINUATION REFER TO
DRG NO. WR/PP/116

MTR CORPORATION
RAILWAY PROTECTION AREA PLAN
YUEN LONG STOP

SCALE 1 : 1000 @ A2	DRAWING NO. MTR/AP/1942	REV -
DATE MAY 2010	MTR CAD REFERENCE NO. MTR_AP_1942.dgn	

B31 001
 FILENAME
 D:\Projects\Library\Projects\YuenLong\YuenLong\RAILWAY PROTECTION AREA PLAN\1942.dgn
 DATE
 28/05/2010 15:38:34
 PRINTED BY
 YIP YUEN WAI
 SCALE
 1:1000