


LEGEND:

RAILWAY PROTECTION BOUNDARY

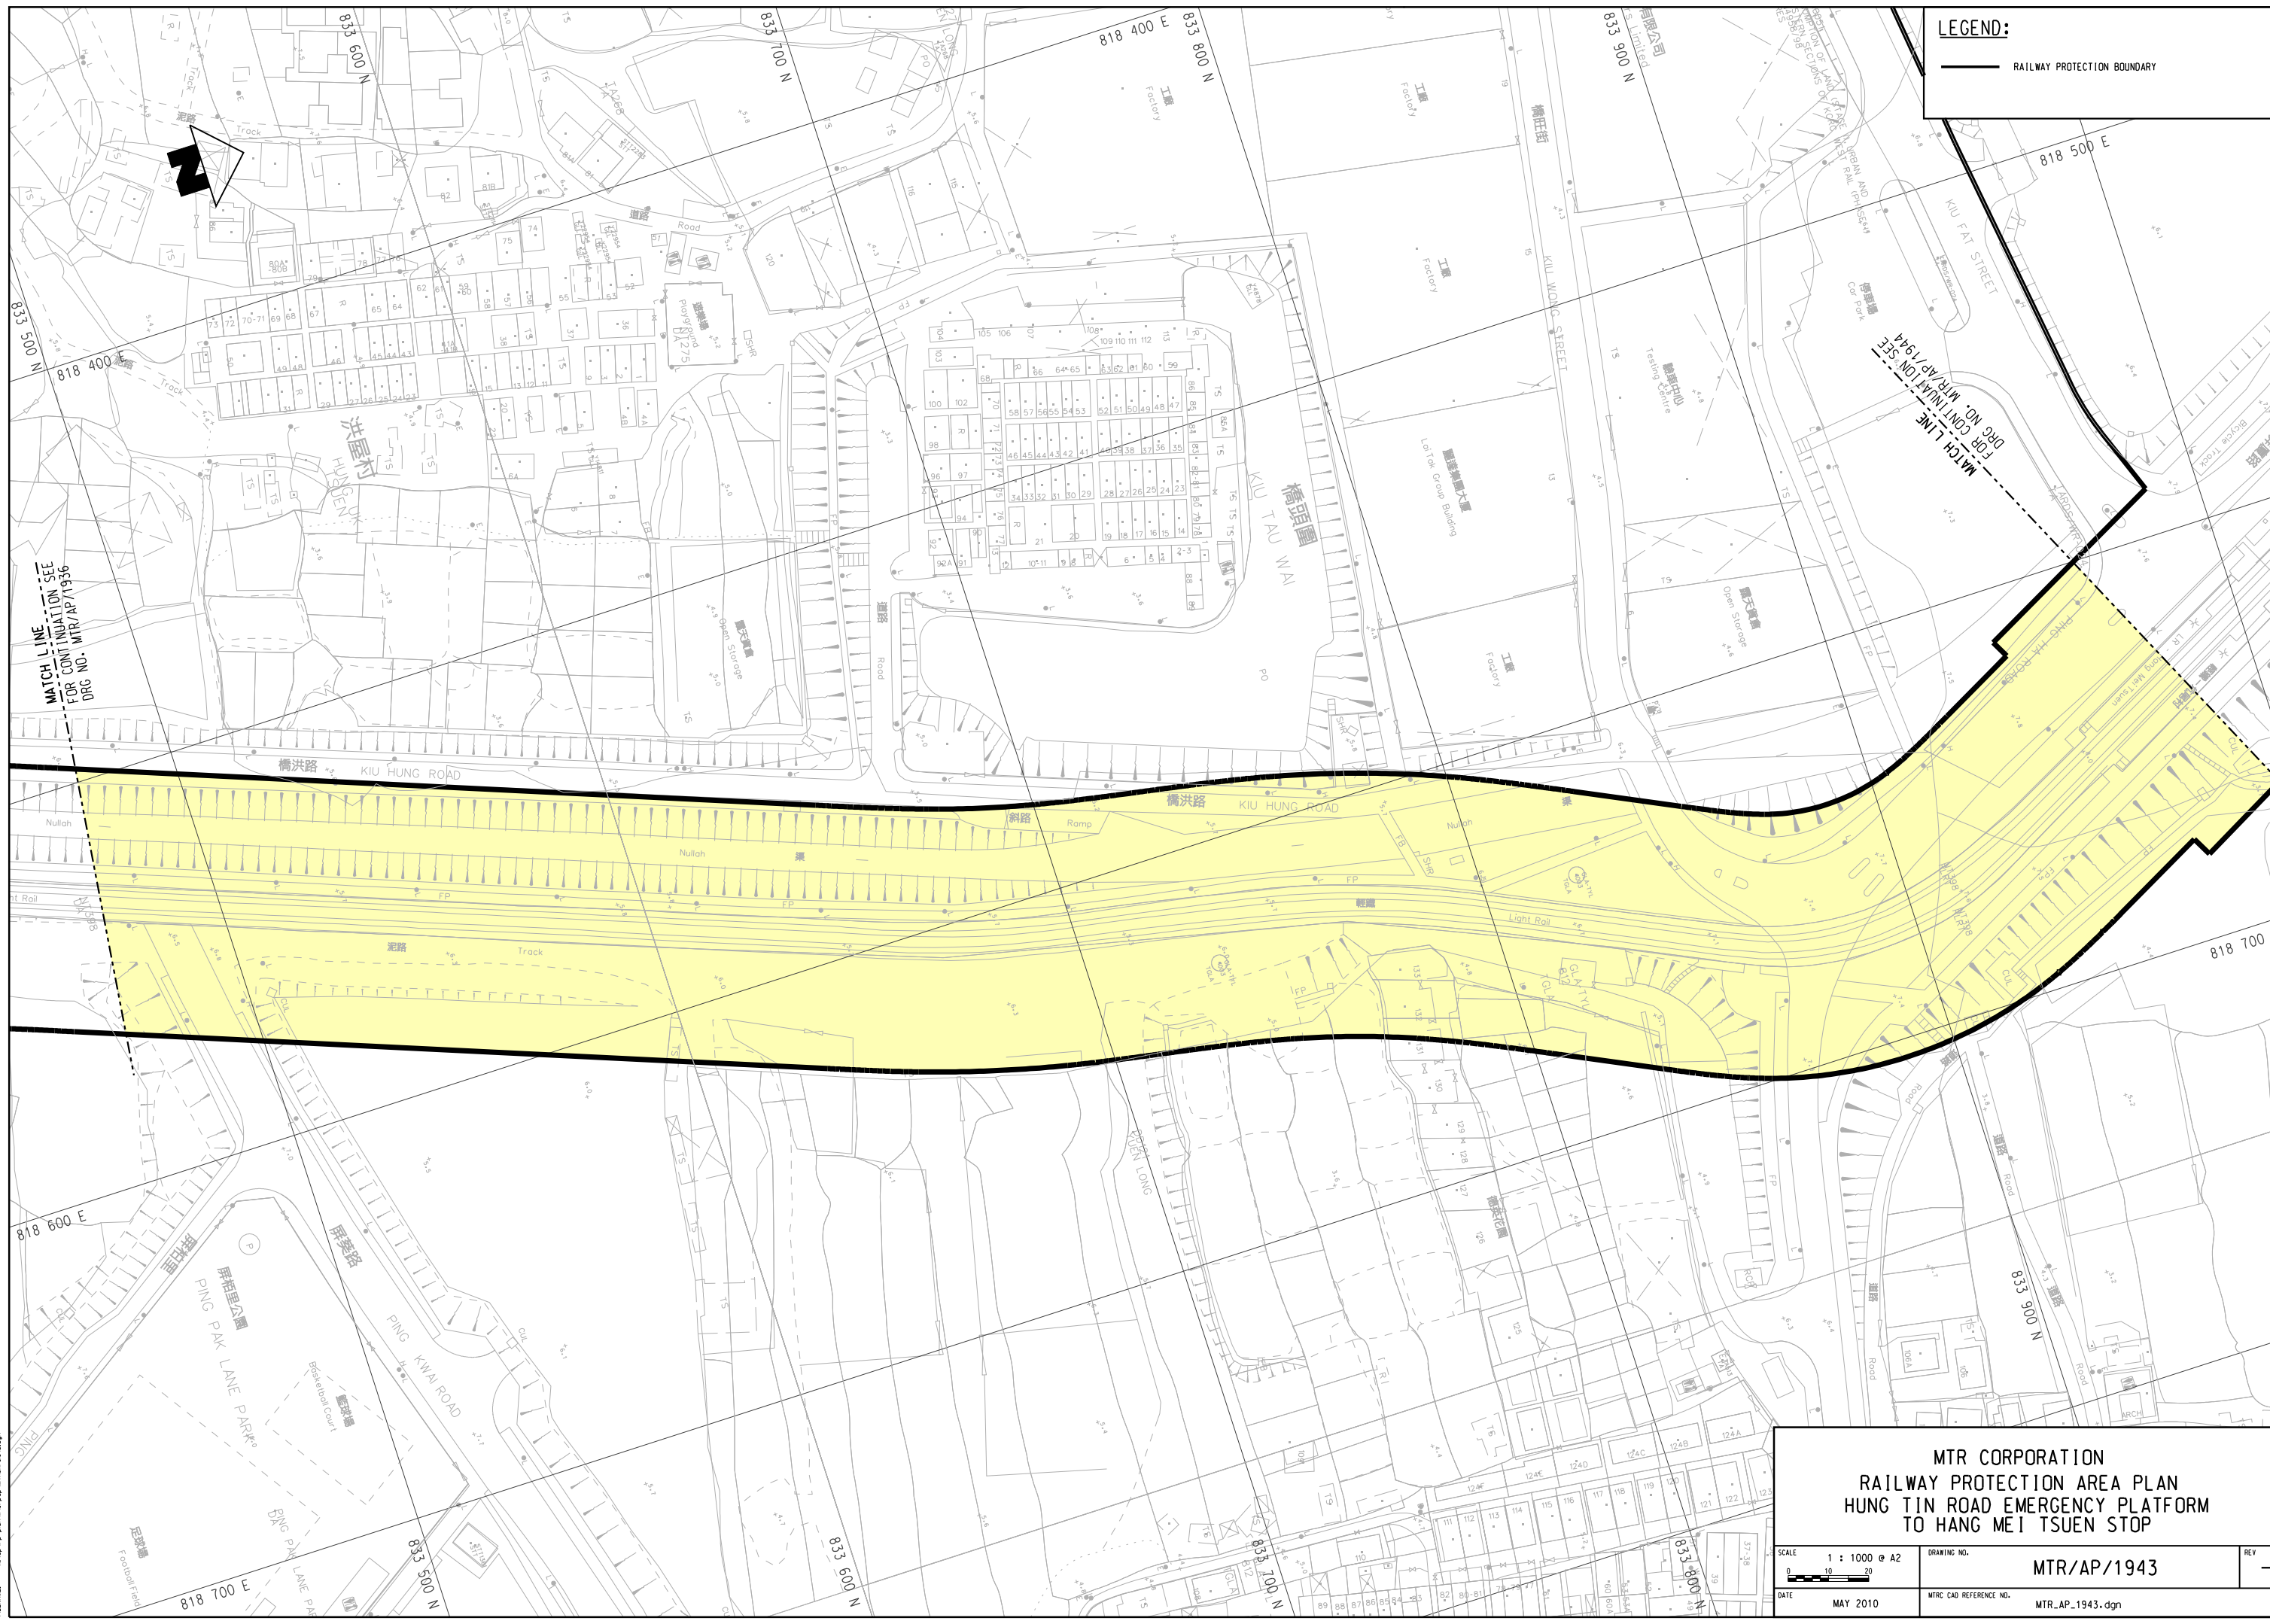

MATCH LINE FOR CONTINUATION SEE FOR CONTINUATION SEE DRG NO. MTR/AP/1936

MATCH LINE FOR CONTINUATION SEE DRG NO. MTR/AP/1944

MTR CORPORATION  
RAILWAY PROTECTION AREA PLAN  
HUNG TIN ROAD EMERGENCY PLATFORM  
TO HANG MEI TSUEN STOP

SCALE 1 : 1000 @ A2  
0 10 20  
DATE MAY 2010

DRAWING NO. MTR/AP/1943  
MTR CAD REFERENCE NO. MTR\_AP\_1943.dgn

REV -

PLT: 001  
MGR: 001  
DES: 001  
CHK: 001  
APP: 001  
DATE: 2010/05/20 09:42 PM