


PLOT DRG: g:\00\mstrstation\81_sss\workspace\p1ctfy\pdf\Color-600dpi_with_level.export+13027.pltcfp
 MODELNAME: Defaul PRINTED BY: N052990 14/02/2024 17:26:25
 FILENAME: \\pascodf50\CAD\DD\PP_Plan\Ar-ao_Plan\Ar-ao_Plan\MTR_AP_601_B.dgn

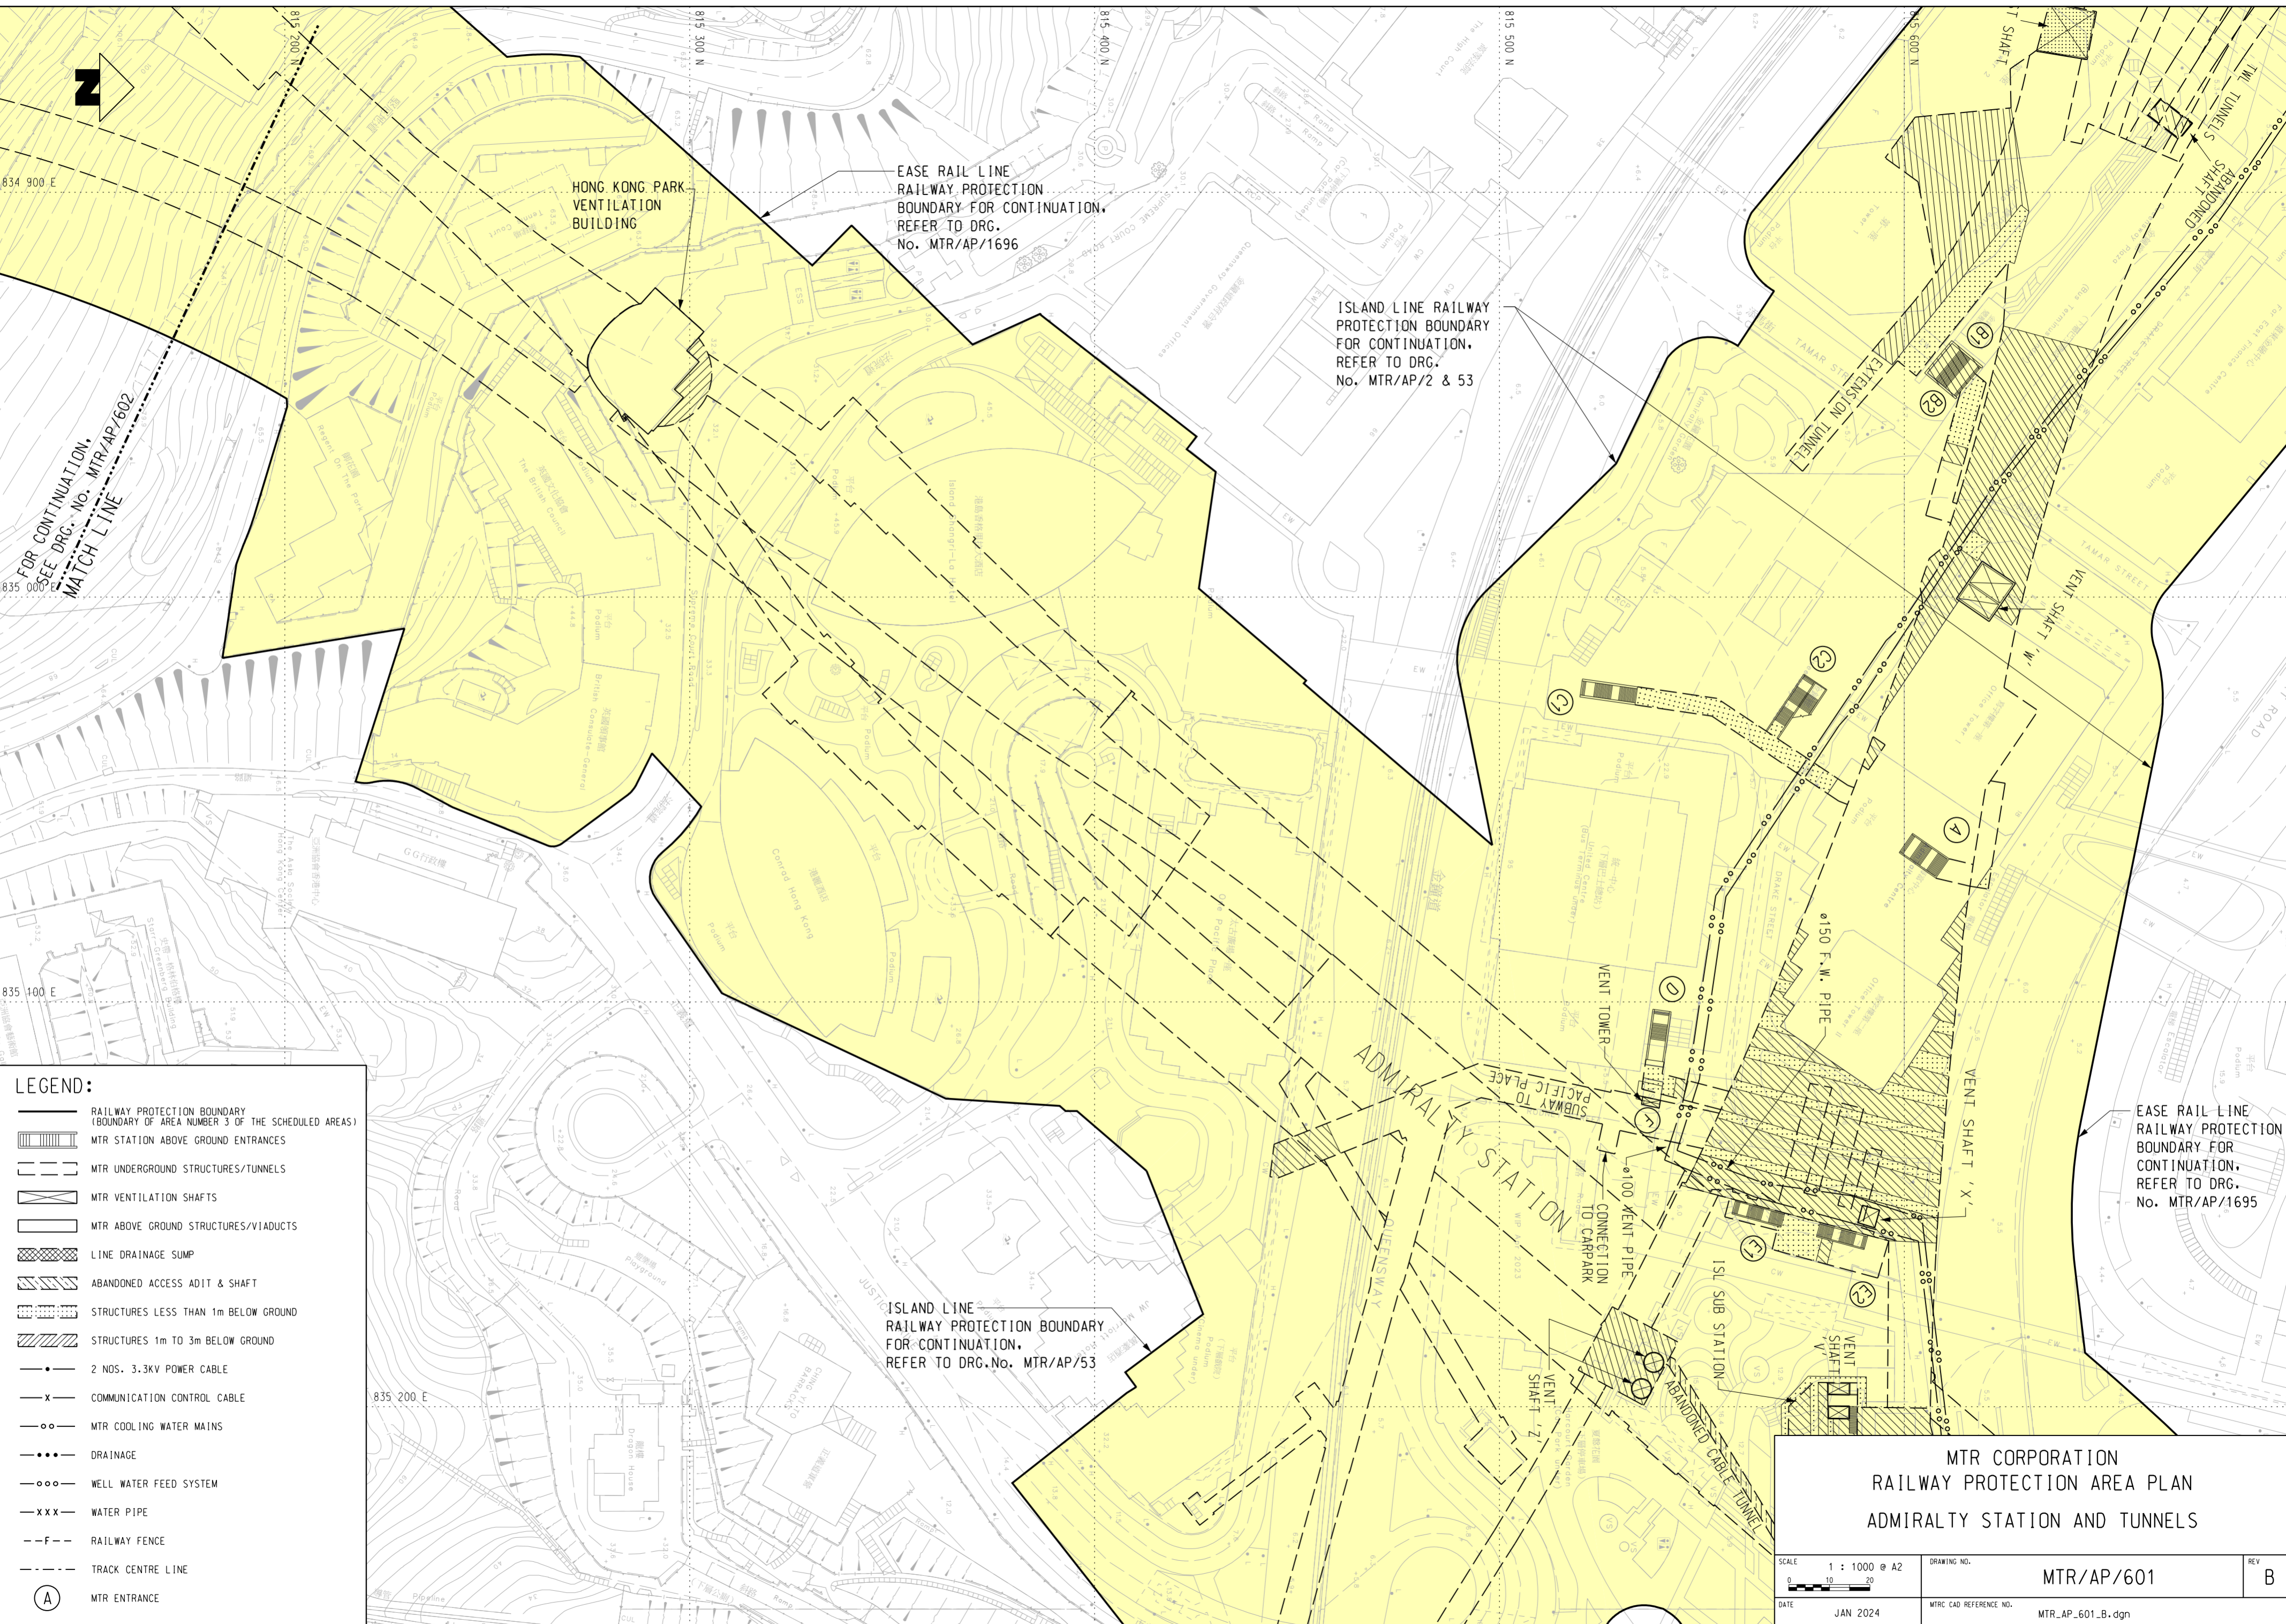

LEGEND:

- RAILWAY PROTECTION BOUNDARY (BOUNDARY OF AREA NUMBER 3 OF THE SCHEDULED AREAS)
- MTR STATION ABOVE GROUND ENTRANCES
- MTR UNDERGROUND STRUCTURES/TUNNELS
- MTR VENTILATION SHAFTS
- MTR ABOVE GROUND STRUCTURES/VIADUCTS
- LINE DRAINAGE SUMP
- ABANDONED ACCESS ADIT & SHAFT
- STRUCTURES LESS THAN 1m BELOW GROUND
- STRUCTURES 1m TO 3m BELOW GROUND
- 2 NOS. 3.3KV POWER CABLE
- COMMUNICATION CONTROL CABLE
- MTR COOLING WATER MAINS
- DRAINAGE
- WELL WATER FEED SYSTEM
- WATER PIPE
- RAILWAY FENCE
- TRACK CENTRE LINE
- MTR ENTRANCE

**MTR CORPORATION
RAILWAY PROTECTION AREA PLAN
ADMIRALTY STATION AND TUNNELS**

SCALE 1 : 1000 @ A2	DRAWING NO. MTR/AP/601	REV B
DATE JAN 2024	MTR CAD REFERENCE NO. MTR_AP_601_B.dgn	