

 

 

 
 
 
 
 
 




 
 
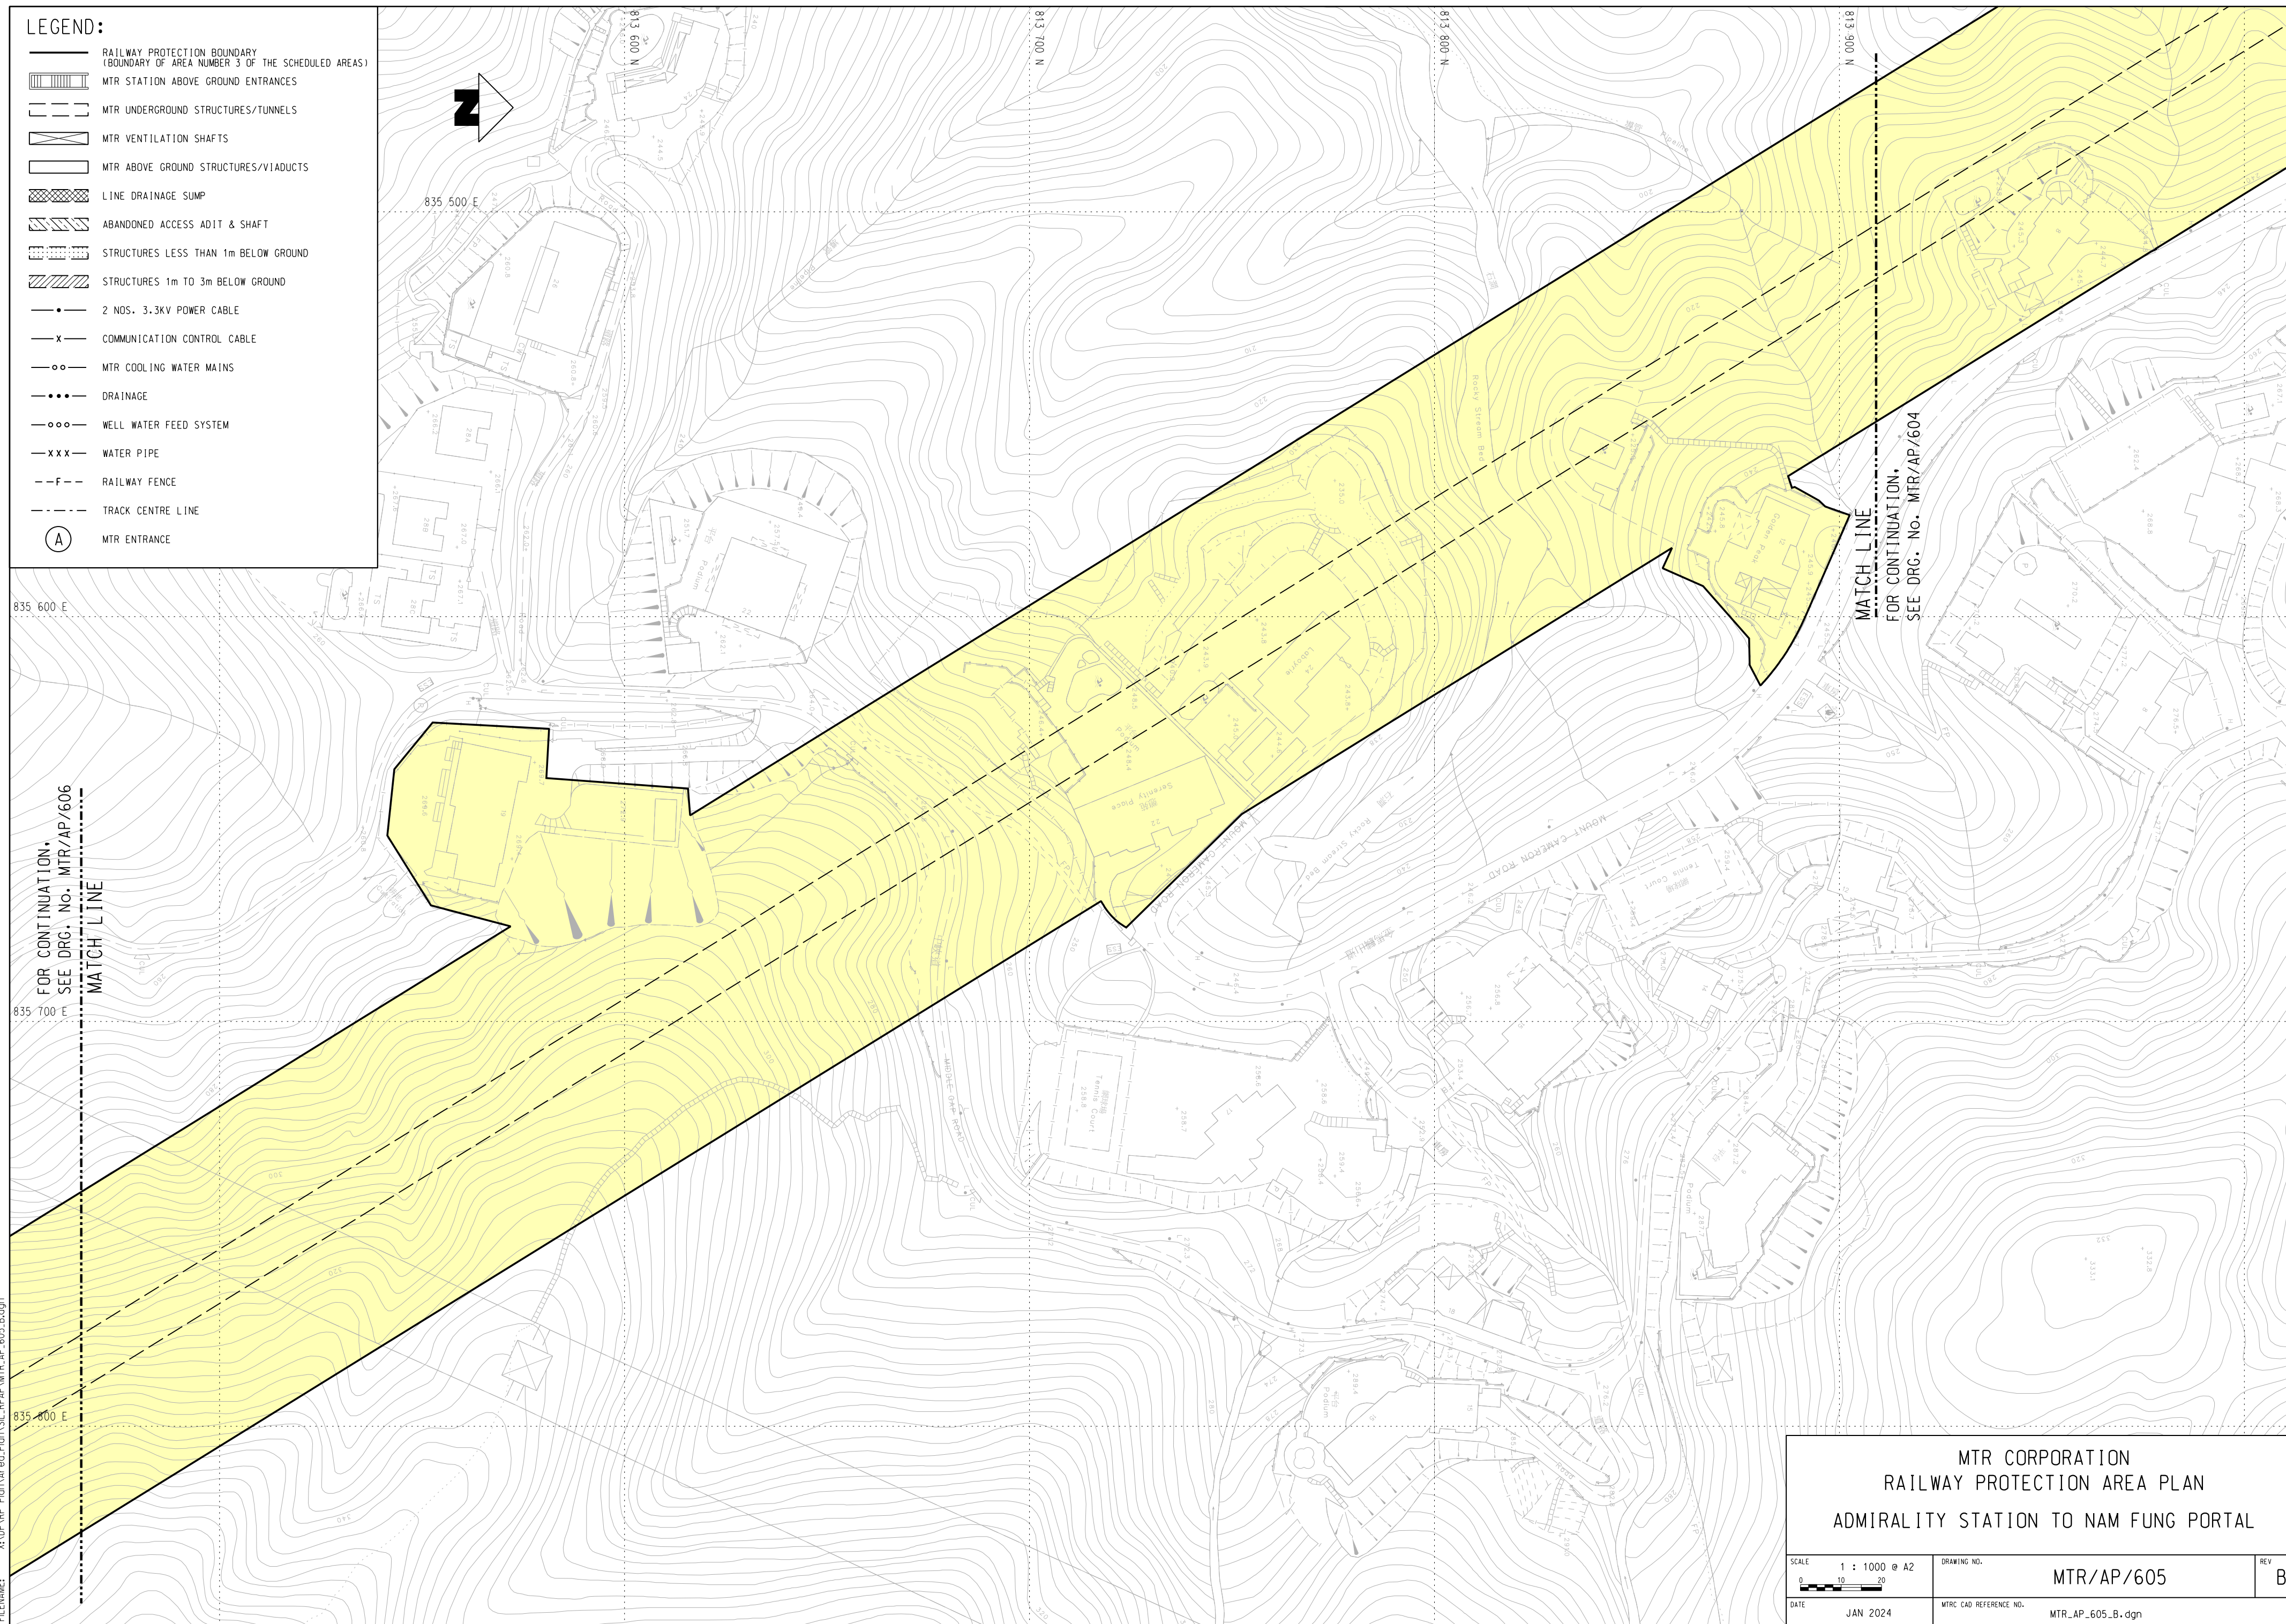


**LEGEND:**


-  RAILWAY PROTECTION BOUNDARY (BOUNDARY OF AREA NUMBER 3 OF THE SCHEDULED AREAS)
-  MTR STATION ABOVE GROUND ENTRANCES
-  MTR UNDERGROUND STRUCTURES/TUNNELS
-  MTR VENTILATION SHAFTS
-  MTR ABOVE GROUND STRUCTURES/VIADUCTS
-  LINE DRAINAGE SUMP
-  ABANDONED ACCESS ADIT & SHAFT
-  STRUCTURES LESS THAN 1m BELOW GROUND
-  STRUCTURES 1m TO 3m BELOW GROUND
-  2 NOS. 3.3KV POWER CABLE
-  COMMUNICATION CONTROL CABLE
-  MTR COOLING WATER MAINS
-  DRAINAGE
-  WELL WATER FEED SYSTEM
-  WATER PIPE
-  RAILWAY FENCE
-  TRACK CENTRE LINE
-  MTR ENTRANCE



FOR CONTINUATION,  
SEE DRG. NO. MTR/AP/606  
MATCH LINE

MATCH LINE  
FOR CONTINUATION,  
SEE DRG. NO. MTR/AP/604

PLOT DRG: G:\OAM\station\81.sss\WorkSpace\Ptcf\g\PDF Color\_600dpi\_With\_level\_export\_13227.pltcf  
 MODEL NAME: Default PRINTED BY: N052990 07/02/2024 10:38:38  
 FILENAME: X:\DPA\RP\_Plan\Area\_Plan\SIL\_RPAP\MTR\_AP\_605\_B.dgn

<p>MTR CORPORATION RAILWAY PROTECTION AREA PLAN ADMIRALITY STATION TO NAM FUNG PORTAL</p>		
<p>SCALE 1 : 1000 @ A2  </p>	<p>DRAWING NO. MTR/AP/605</p>	<p>REV B</p>
<p>DATE JAN 2024</p>	<p>MTRC CAD REFERENCE NO. MTR_AP_605_B.dgn</p>	