




















**LEGEND:**

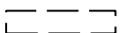
-  RAILWAY PROTECTION BOUNDARY (BOUNDARY OF AREA NUMBER 3 OF THE SCHEDULED AREAS)
-  MTR STATION ABOVE GROUND ENTRANCES
-  MTR UNDERGROUND STRUCTURES/TUNNELS
-  MTR VENTILATION SHAFTS
-  MTR ABOVE GROUND STRUCTURES/VIADUCTS
-  LINE DRAINAGE SUMP
-  ABANDONED ACCESS ADIT & SHAFT
-  STRUCTURES LESS THAN 1m BELOW GROUND
-  STRUCTURES 1m TO 3m BELOW GROUND
-  2 NOS. 3.3KV POWER CABLE
-  COMMUNICATION CONTROL CABLE
-  MTR COOLING WATER MAINS
-  DRAINAGE
-  WELL WATER FEED SYSTEM
-  WATER PIPE
-  RAILWAY FENCE
-  TRACK CENTRE LINE
-  MTR ENTRANCE

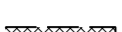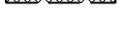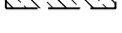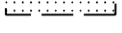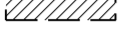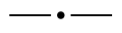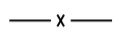

MATCH LINE  
FOR CONTINUATION,  
SEE DRG. NO. MTR/AP/609

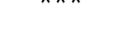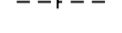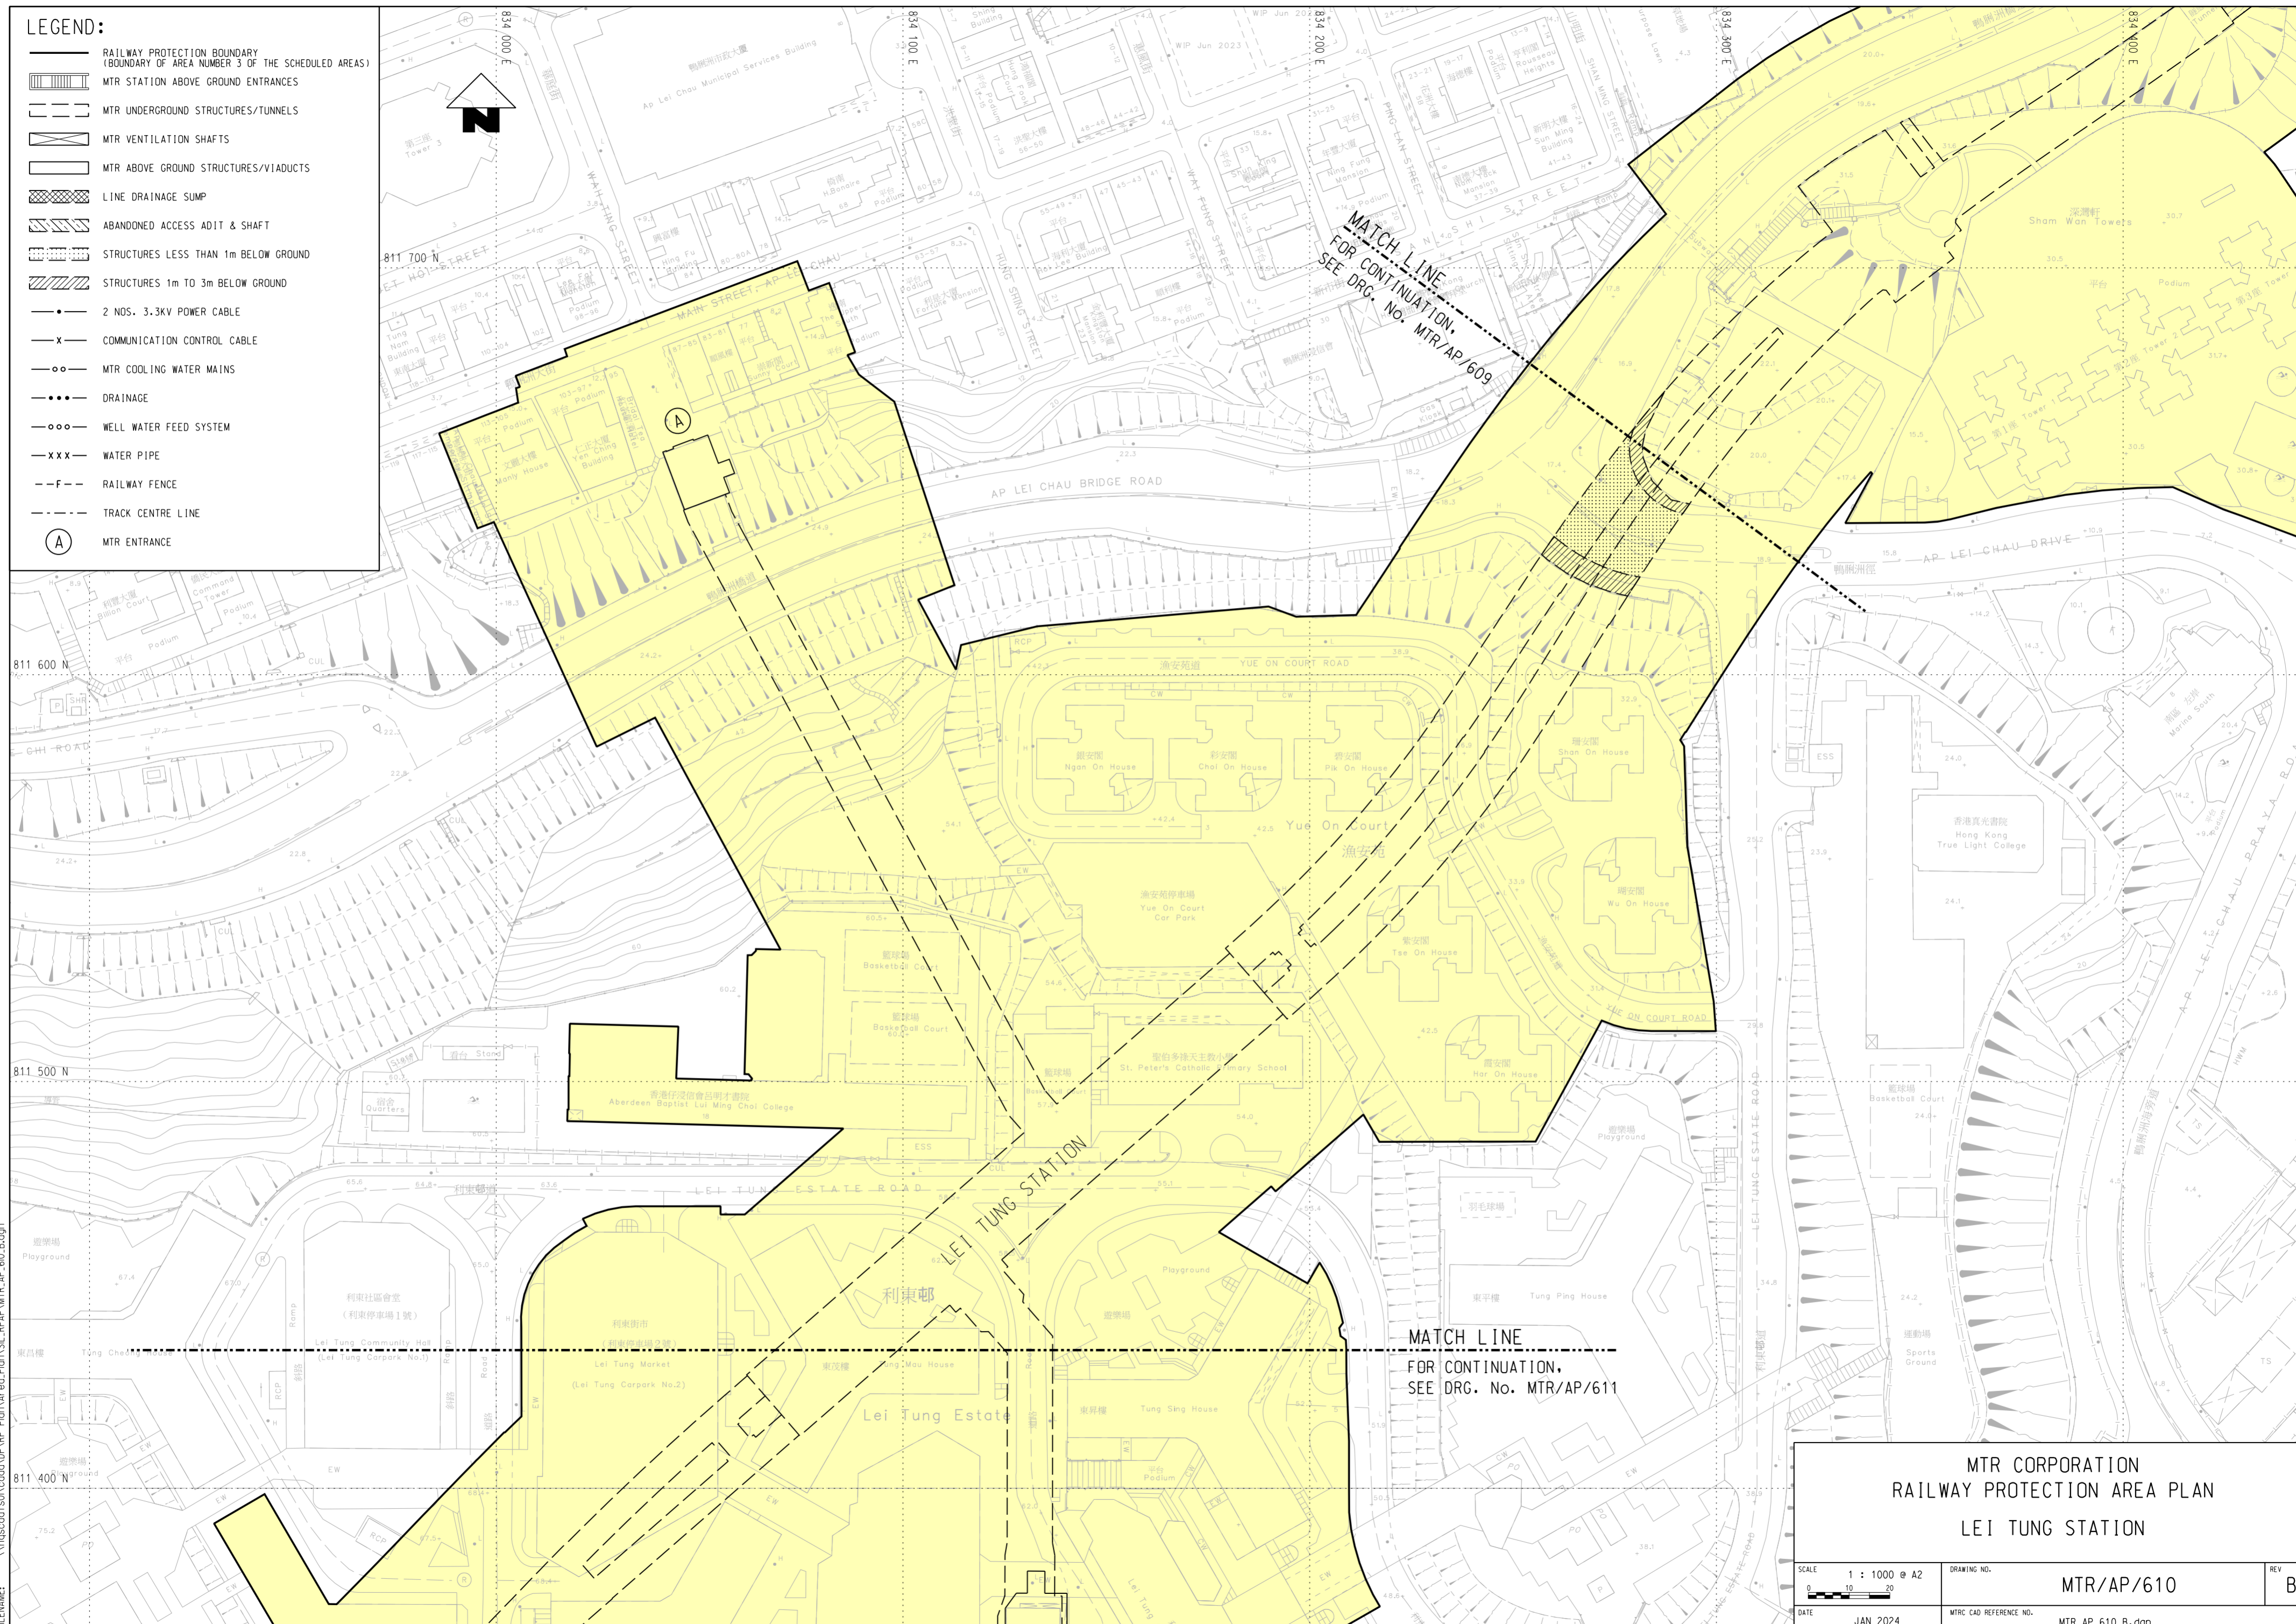MATCH LINE  
FOR CONTINUATION,  
SEE DRG. NO. MTR/AP/611

PLOT DRG: G:\OAM\station\81\_sss\WorkSpace\Ptcrfy\PDF Color\_600dpi\with\_level\expor+13227.pltcfgr  
 MODEL NAME: Default  
 PRINTED BY: N052990  
 FILE NAME: \\hqsccdfs01\cadd\VP\_RP\_Plan\Area\SSL\_RP\AP\MTR\_AP\_610\_B.dgn
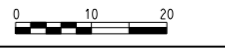
|   |   |          |
|---|---|----------|
| MTR CORPORATION<br>RAILWAY PROTECTION AREA PLAN<br>LEI TUNG STATION   |   |          |
| SCALE<br>1 : 1000 @ A2<br> | DRAWING NO.<br>MTR/AP/610                 | REV<br>B |
| DATE<br>JAN 2024  | MTR CAD REFERENCE NO.<br>MTR_AP_610_B.dgn |          |