


G:\04\mstation\81_sss\workspace\p1ctc\p1ctc\Color_600dpi\with_level\level\export\13227\p1ctc
 MODEL NAME: DeFault PRINTED BY: N052990 20/02/2024 09:51:41
 FILENAME: \\hqsccdfs01\cadd\VP_RP_Plan\Area\Plan\SSIL_RP\AP\MTR_AP_612_B.dgn

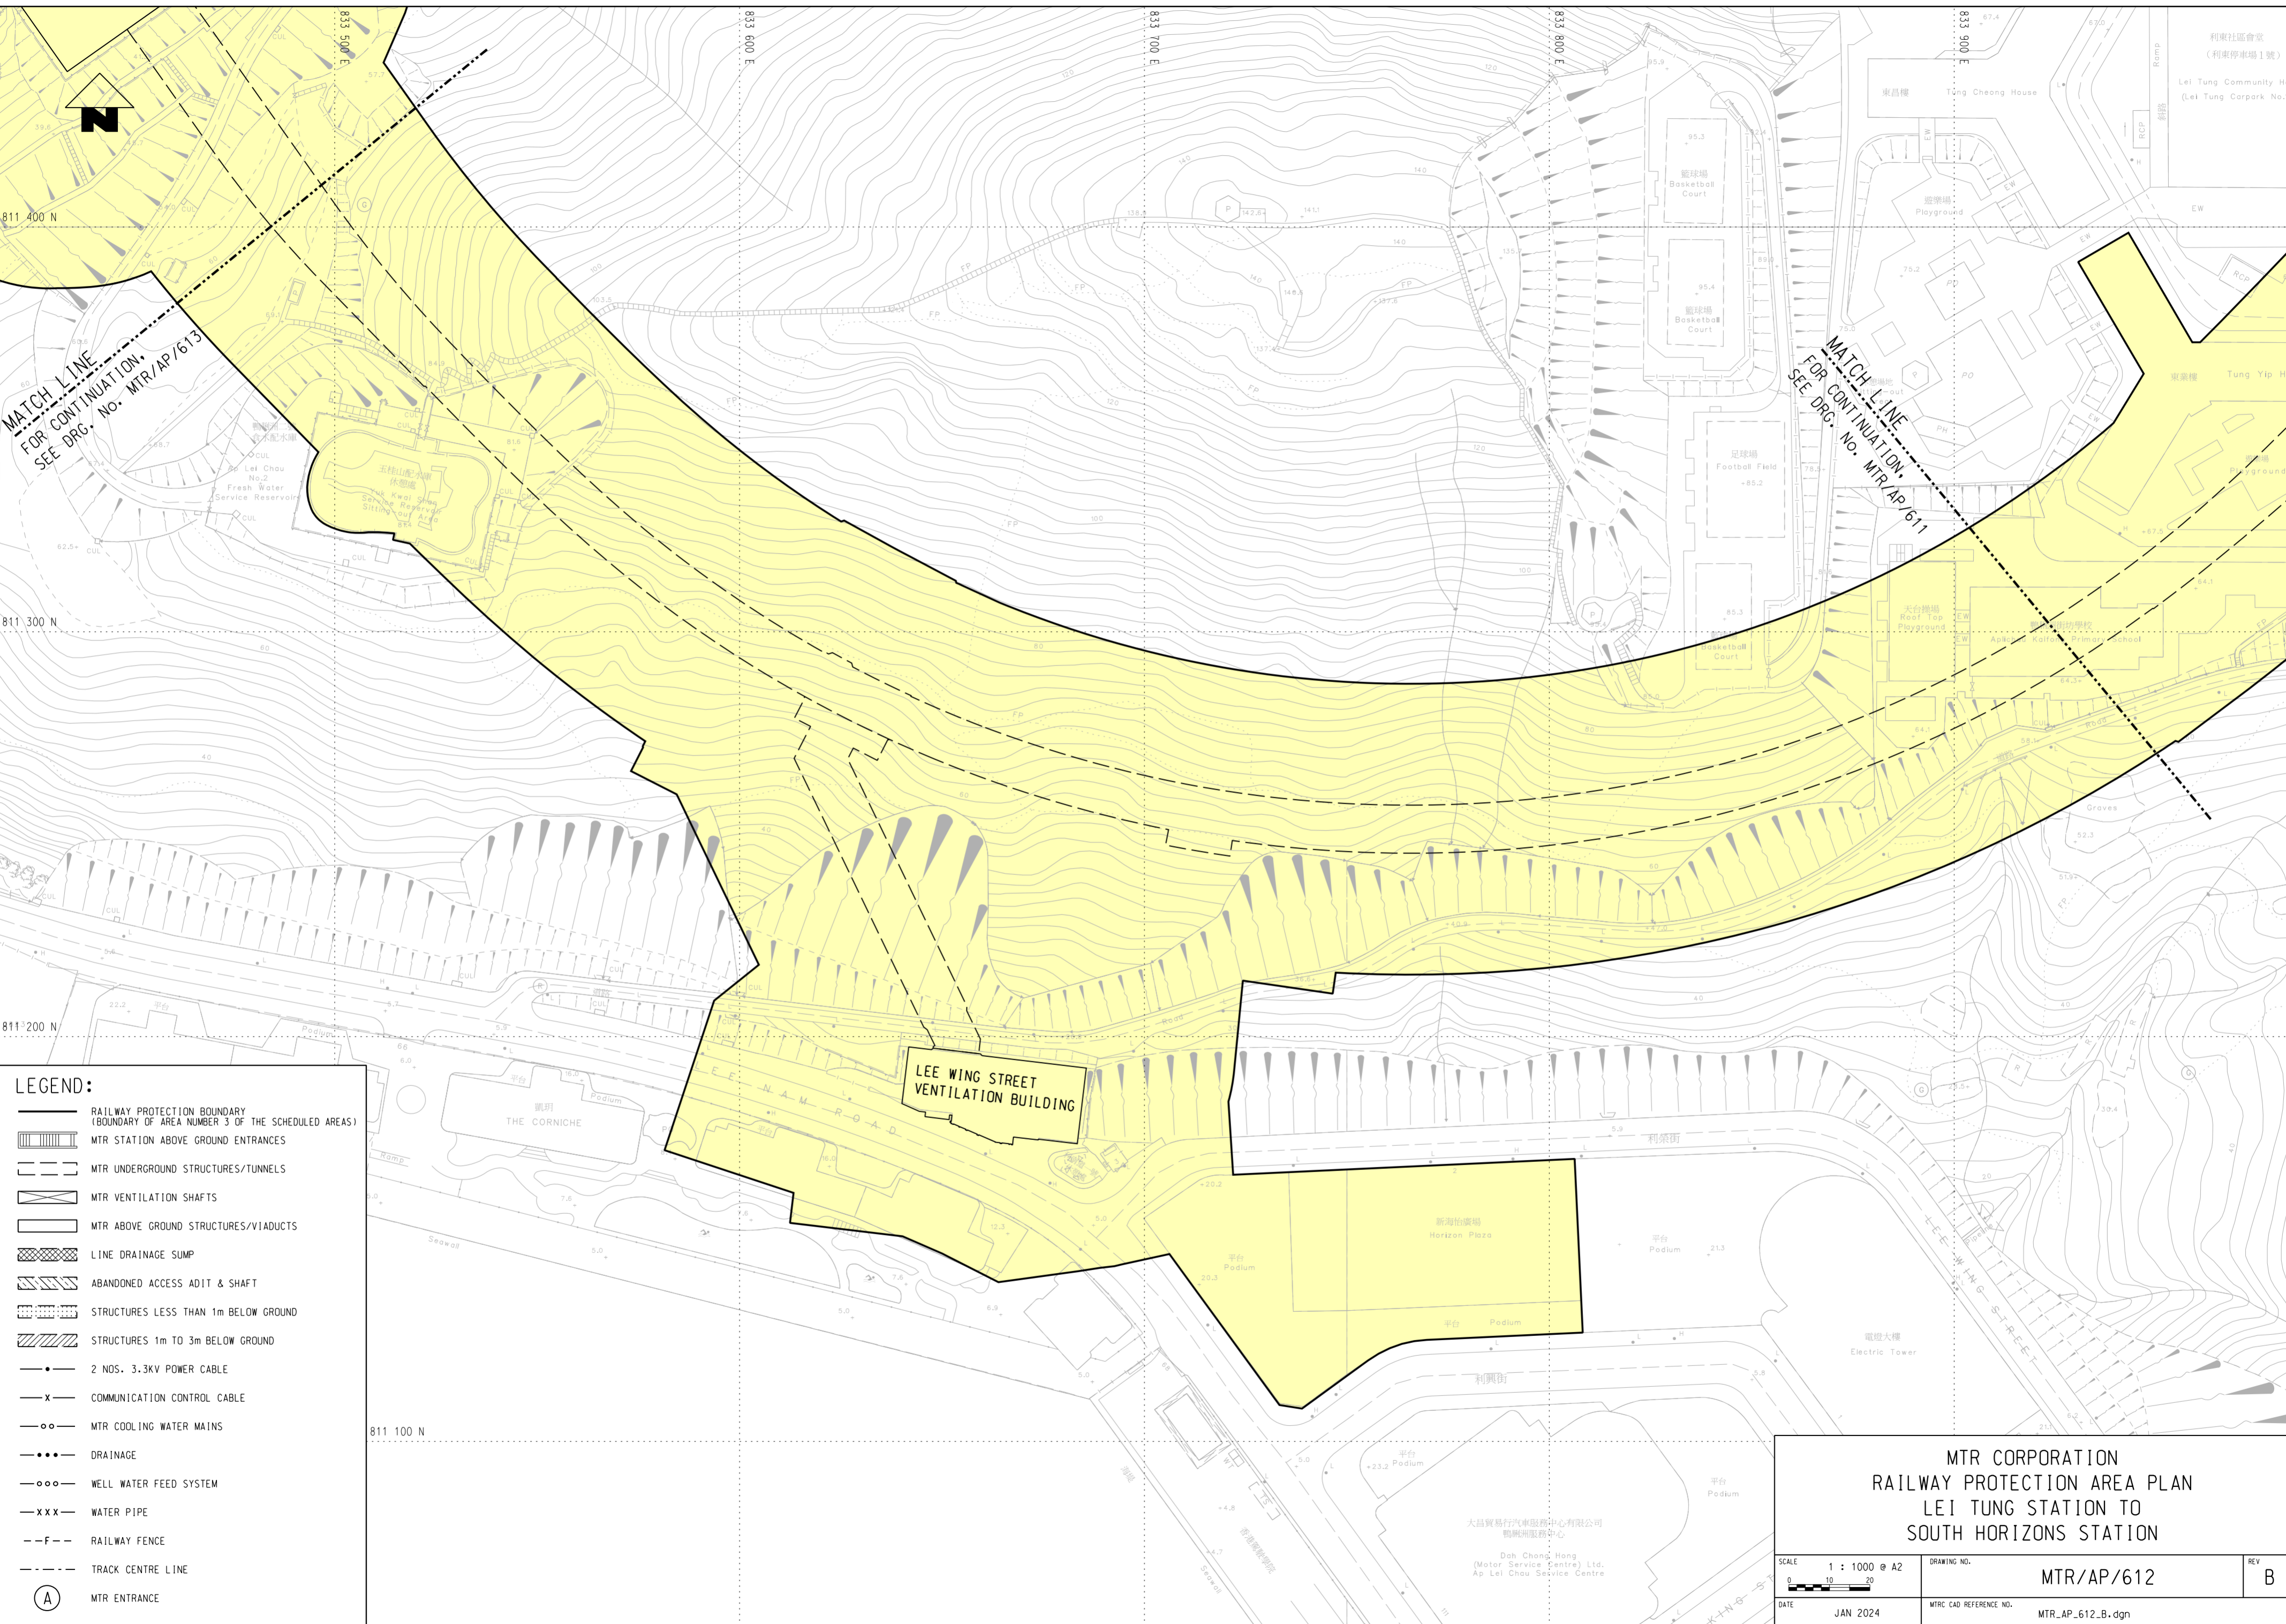

LEGEND:

	RAILWAY PROTECTION BOUNDARY (BOUNDARY OF AREA NUMBER 3 OF THE SCHEDULED AREAS)
	MTR STATION ABOVE GROUND ENTRANCES
	MTR UNDERGROUND STRUCTURES/TUNNELS
	MTR VENTILATION SHAFTS
	MTR ABOVE GROUND STRUCTURES/VIADUCTS
	LINE DRAINAGE SUMP
	ABANDONED ACCESS ADIT & SHAFT
	STRUCTURES LESS THAN 1m BELOW GROUND
	STRUCTURES 1m TO 3m BELOW GROUND
	2 NOS. 3.3KV POWER CABLE
	COMMUNICATION CONTROL CABLE
	MTR COOLING WATER MAINS
	DRAINAGE
	WELL WATER FEED SYSTEM
	WATER PIPE
	RAILWAY FENCE
	TRACK CENTRE LINE
	MTR ENTRANCE

MTR CORPORATION
RAILWAY PROTECTION AREA PLAN
LEI TUNG STATION TO
SOUTH HORIZONS STATION

SCALE 1 : 1000 @ A2 0 10 20	DRAWING NO. MTR/AP/612	REV B
DATE JAN 2024	MTR CAD REFERENCE NO. MTR_AP_612_B.dgn	