


PLOT DRG: G:\OAM\station\811\ss\WorkSpace\Ptctg\PDF Color\_600dpi\With\_level\export\_13227.pltcf9  
 MODEL NAME: DeFault PRINTED BY: N052990 20/02/2024 09:54:44  
 FILENAME: \\hqsccdfs01\cadd\VP\_RP\_Plan\Area\Plan\SSL\_RPAP\MTR\_AP\_613\_B.dgn

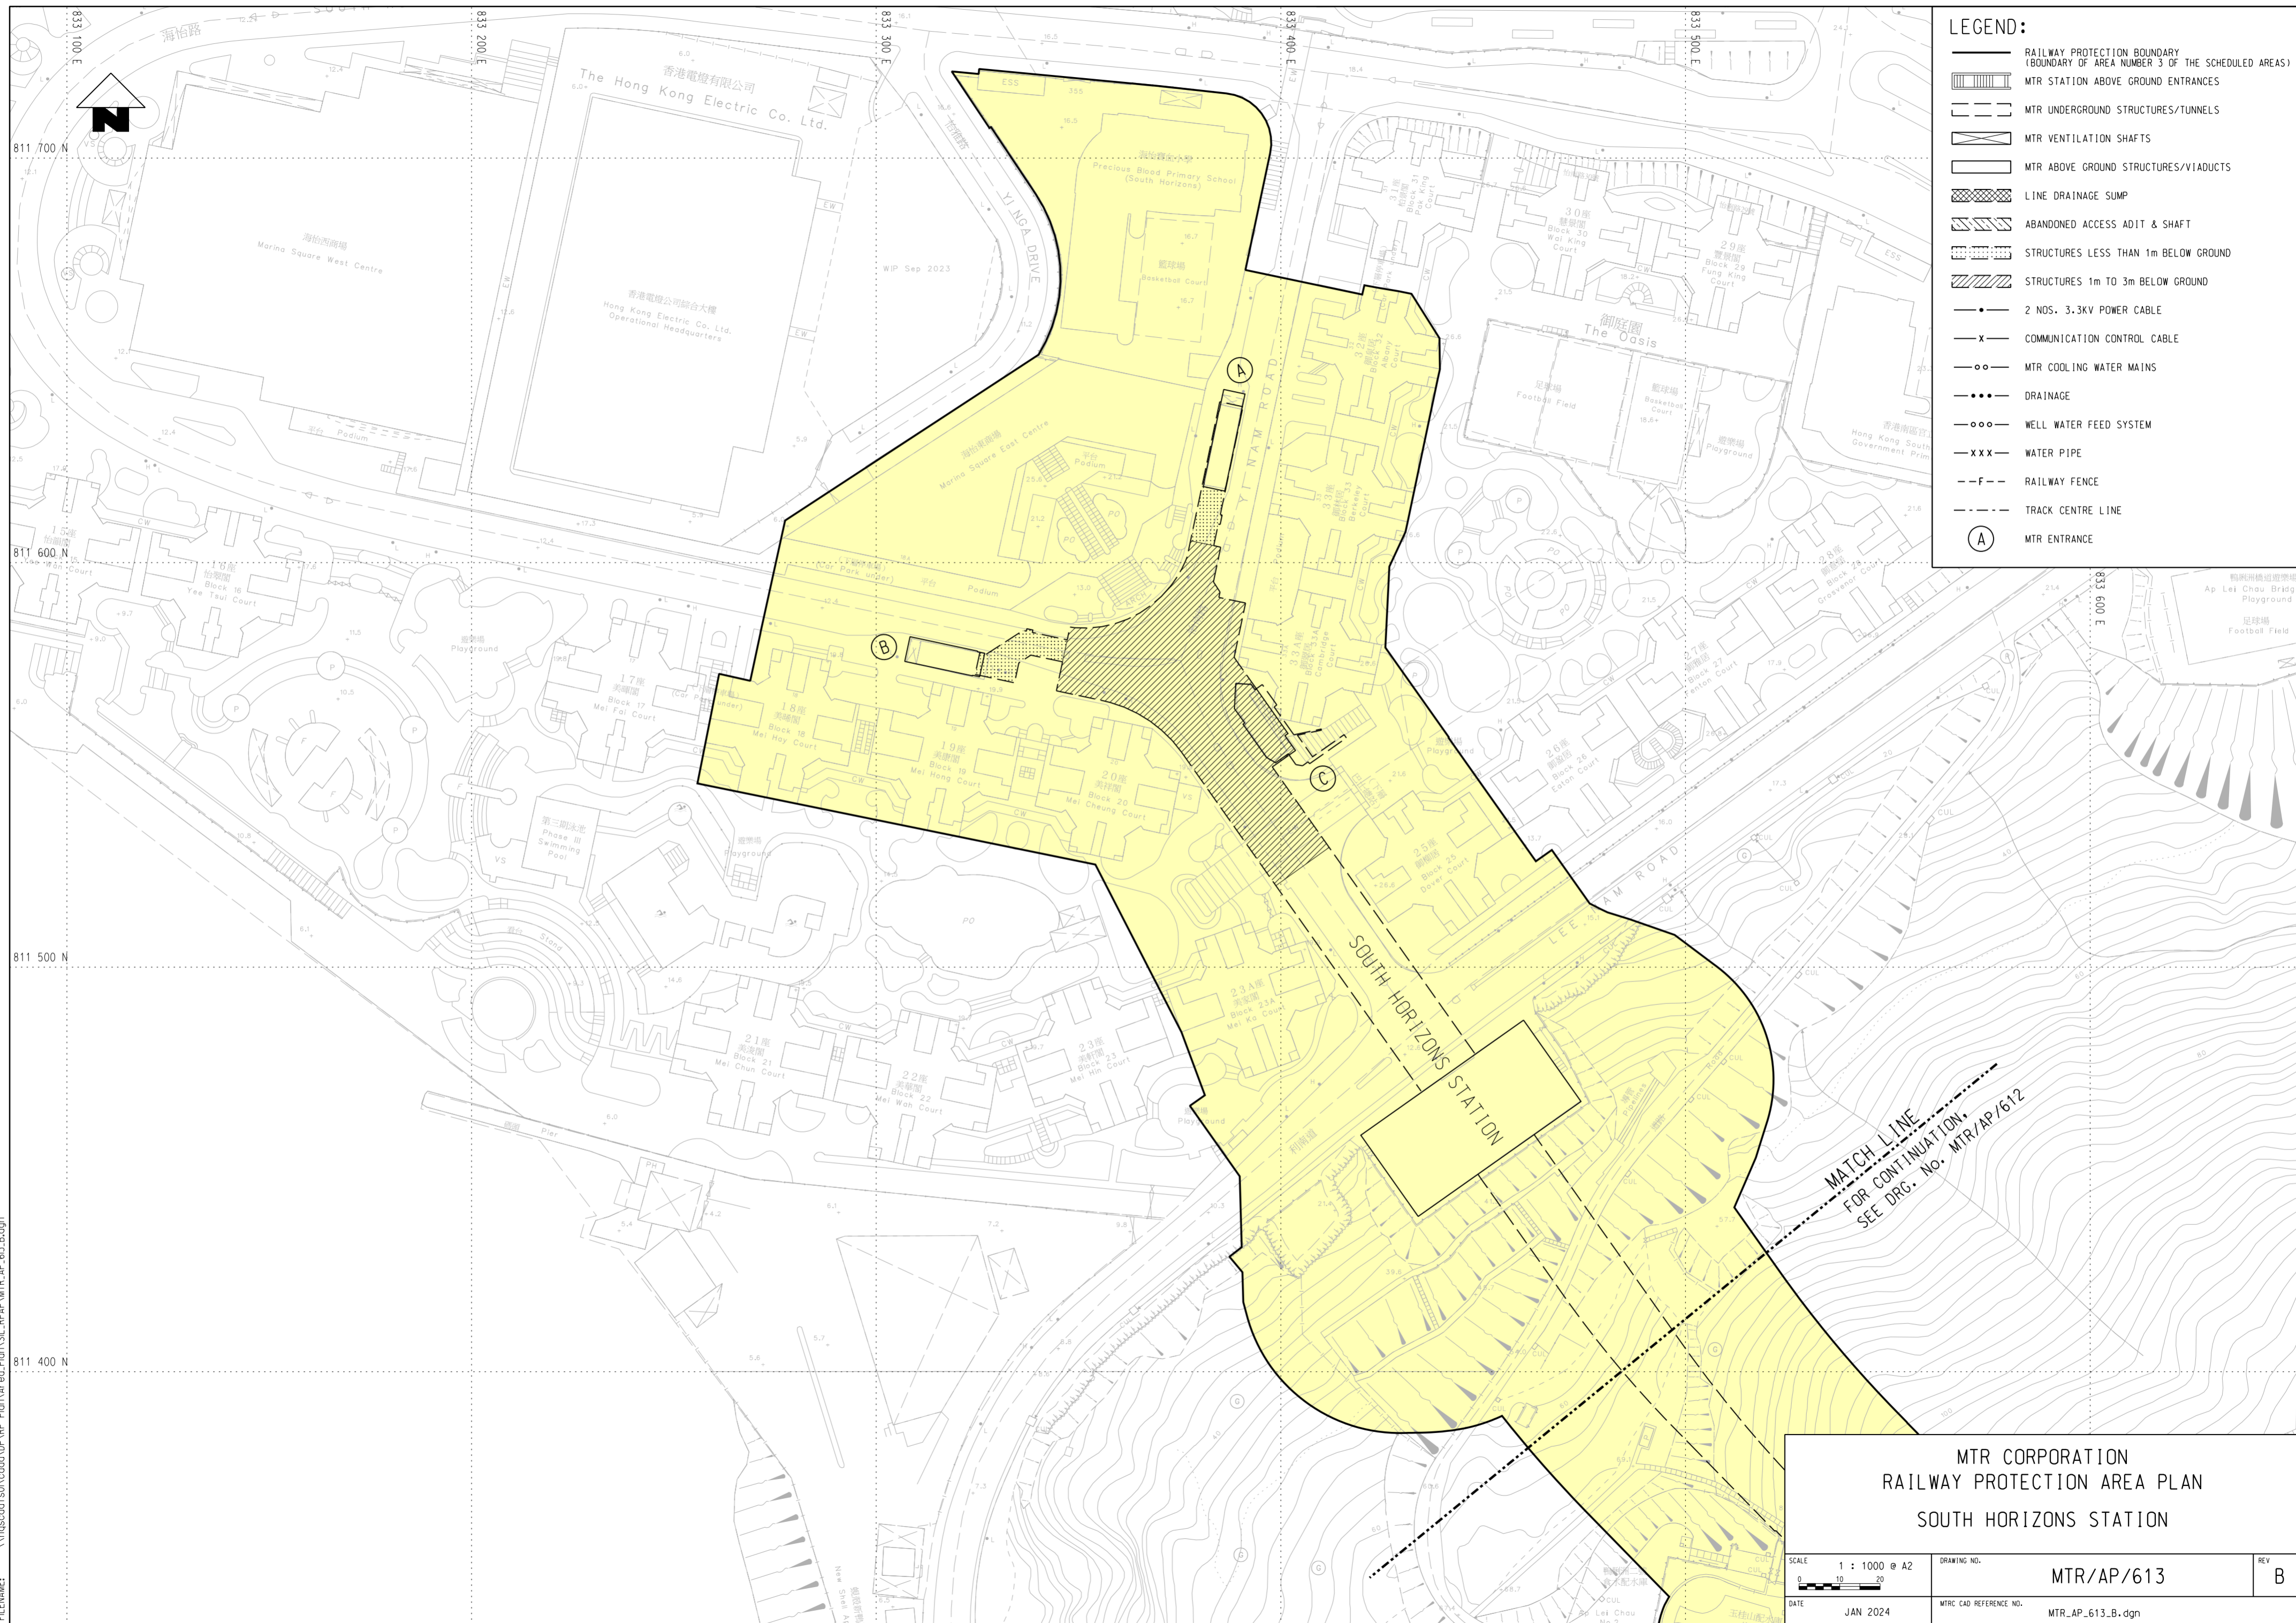

**LEGEND:**

	RAILWAY PROTECTION BOUNDARY (BOUNDARY OF AREA NUMBER 3 OF THE SCHEDULED AREAS)
	MTR STATION ABOVE GROUND ENTRANCES
	MTR UNDERGROUND STRUCTURES/TUNNELS
	MTR VENTILATION SHAFTS
	MTR ABOVE GROUND STRUCTURES/VIADUCTS
	LINE DRAINAGE SUMP
	ABANDONED ACCESS ADIT & SHAFT
	STRUCTURES LESS THAN 1m BELOW GROUND
	STRUCTURES 1m TO 3m BELOW GROUND
	2 NOS. 3.3KV POWER CABLE
	COMMUNICATION CONTROL CABLE
	MTR COOLING WATER MAINS
	DRAINAGE
	WELL WATER FEED SYSTEM
	WATER PIPE
	RAILWAY FENCE
	TRACK CENTRE LINE
	MTR ENTRANCE

MATCH LINE  
 FOR CONTINUATION,  
 SEE DRG. No. MTR/AP/612

MTR CORPORATION RAILWAY PROTECTION AREA PLAN SOUTH HORIZONS STATION	
SCALE 1 : 1000 @ A2 	DRAWING NO. MTR/AP/613
DATE JAN 2024	REV B
MTR CAD REFERENCE NO. MTR_AP_613_B.dgn	