





 
 










 


LEGEND:

-  RAILWAY PROTECTION BOUNDARY (BOUNDARY OF AREA NUMBER 3 OF THE SCHEDULED AREAS)
-  MTR STATION ABOVE GROUND ENTRANCES
-  MTR UNDERGROUND STRUCTURES/TUNNELS
-  MTR VENTILATION SHAFTS
-  MTR ABOVE GROUND STRUCTURES/VIADUCTS
-  LINE DRAINAGE SUMP
-  ABANDONED ACCESS ADIT & SHAFT
-  STRUCTURES LESS THAN 1m BELOW GROUND
-  STRUCTURES 1m TO 3m BELOW GROUND
-  2 NOS. 3.3KV POWER CABLE
-  COMMUNICATION CONTROL CABLE
-  MTR COOLING WATER MAINS
-  DRAINAGE
-  WELL WATER FEED SYSTEM
-  WATER PIPE
-  RAILWAY FENCE
-  TRACK CENTRE LINE
-  MTR ENTRANCE

  


MATCH LINE FOR CONTINUATION, SEE DRG. NO. MTR/AP/617

  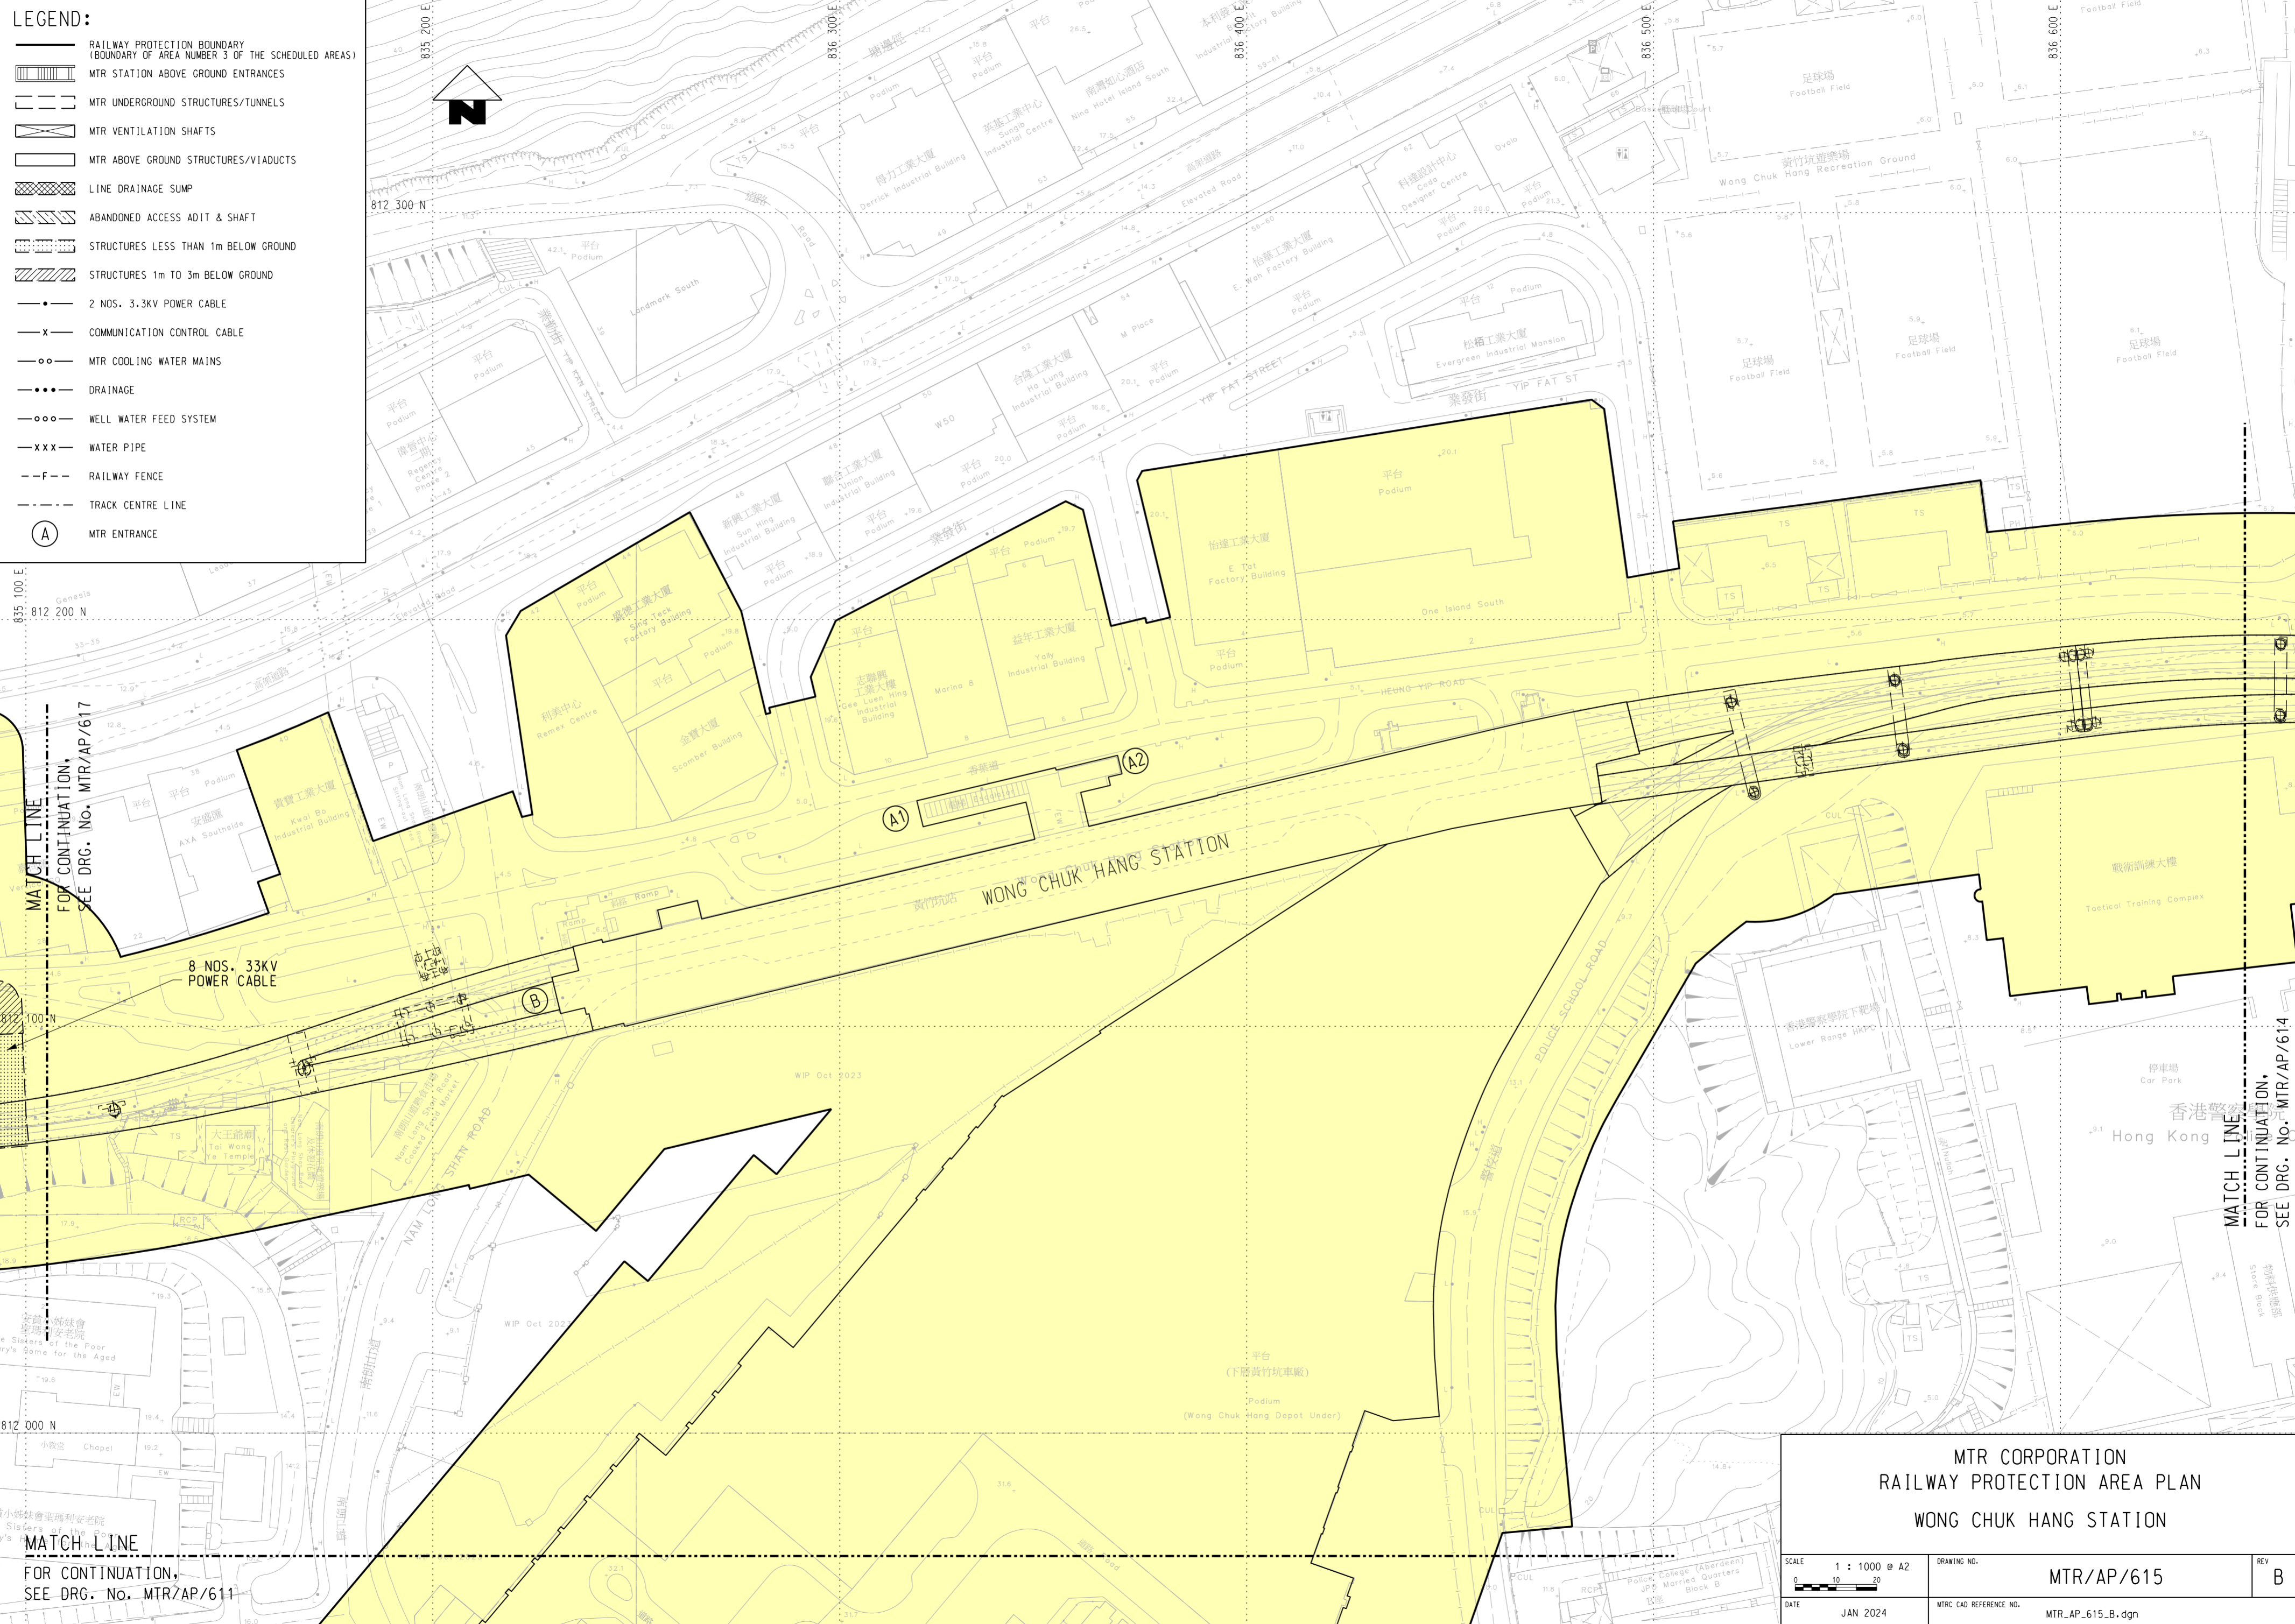MATCH LINE FOR CONTINUATION, SEE DRG. NO. MTR/AP/614

PLOT DRG: g:\mtr\station\815\ss\workspace\p1\c1\p1\color_600dpi_with_level_export_13227.plt\c1\p1\color_600dpi_with_level_export_13227.plt
 MODEL NAME: 20/03/2024 15:44:26
 FILENAME: \\hqsccdfs01\cadd\VP_RP_Plan\Area\SS\LP\MTR\AP_615_B.dgn

MATCH LINE FOR CONTINUATION, SEE DRG. NO. MTR/AP/611

MTR CORPORATION		
RAILWAY PROTECTION AREA PLAN		
WONG CHUK HANG STATION		
SCALE 1 : 1000 @ A2 	DRAWING NO. MTR/AP/615	REV B
DATE JAN 2024	MTR CAD REFERENCE NO. MTR_AP_615_B.dgn	