


PLOT DRG: G:\0A\Mstation\81_sss\workspace\Pttrcg\PDF Color_600dpi_with_level.export_13227.pltcfgr
 MODELNAME: DeFault PRINTED BY: N052990 06/09/2022 13:39:27
 FILENAME: \\hqsccdfs01\cadd\VP_RP_Plan\Area_Plan\TKL_RPAP\MTR_AP_204_B.dgn

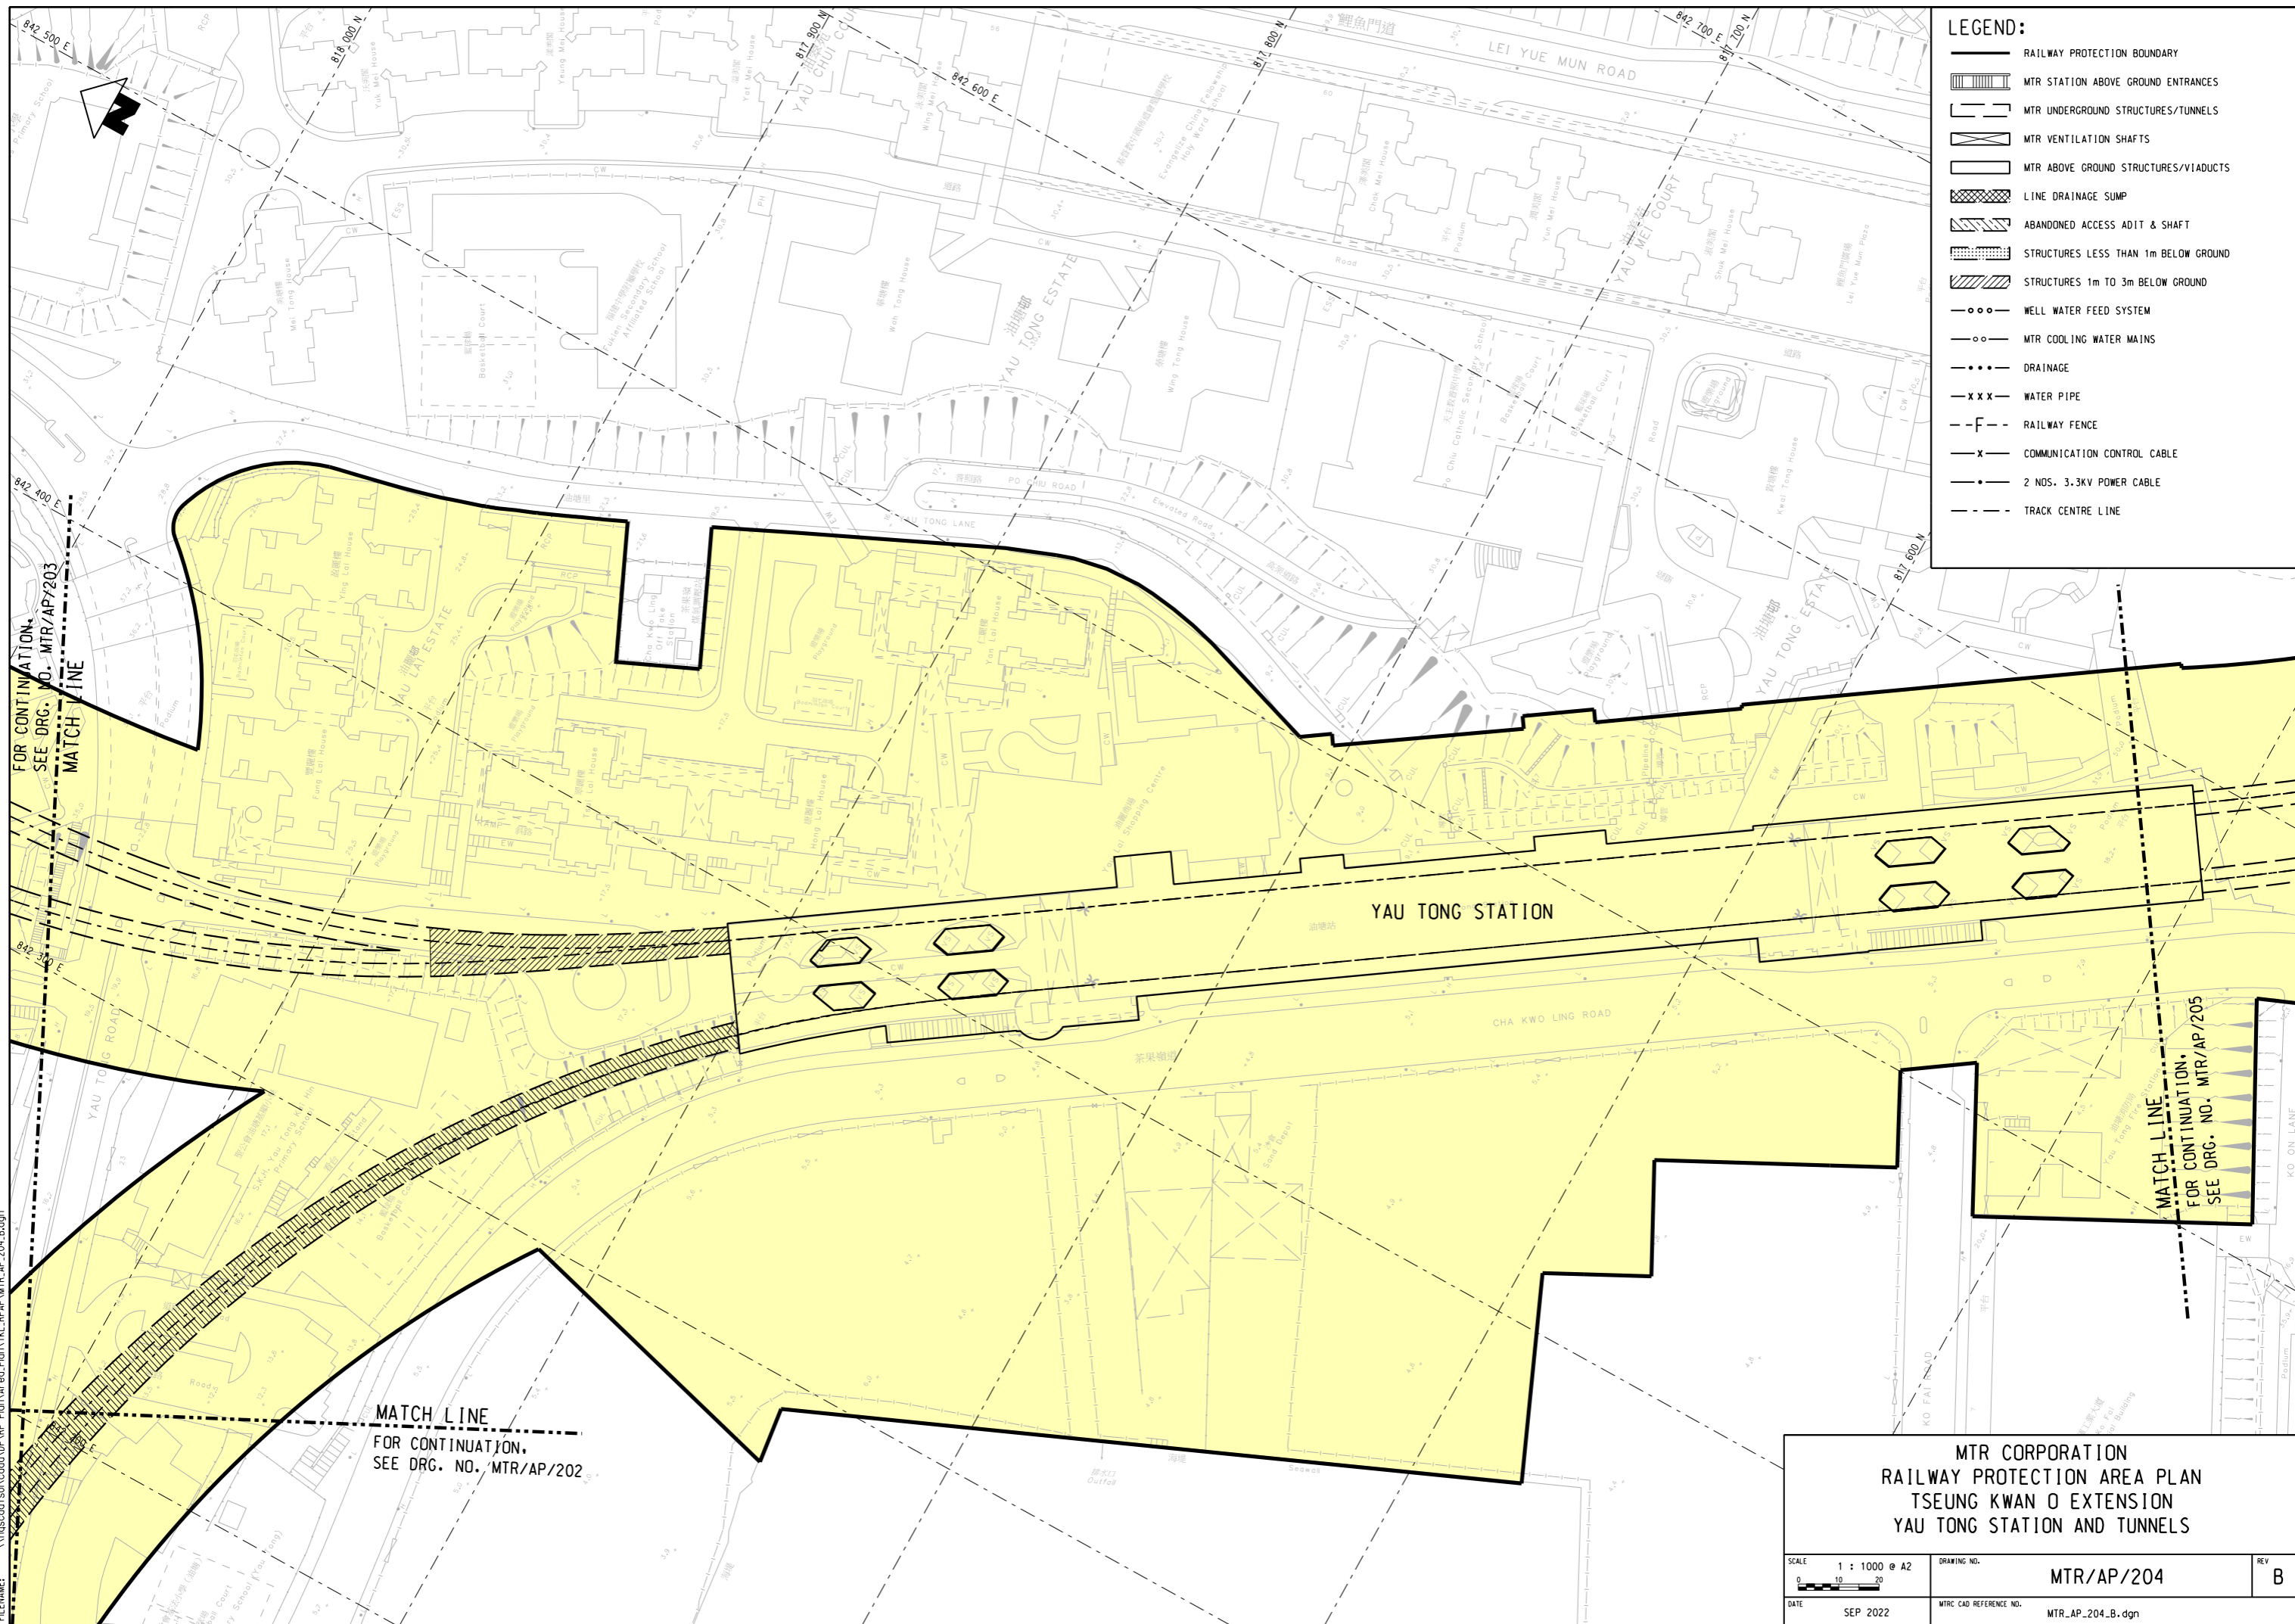

LEGEND:

	RAILWAY PROTECTION BOUNDARY
	MTR STATION ABOVE GROUND ENTRANCES
	MTR UNDERGROUND STRUCTURES/TUNNELS
	MTR VENTILATION SHAFTS
	MTR ABOVE GROUND STRUCTURES/VIADUCTS
	LINE DRAINAGE SUMP
	ABANDONED ACCESS ADIT & SHAFT
	STRUCTURES LESS THAN 1m BELOW GROUND
	STRUCTURES 1m TO 3m BELOW GROUND
	WELL WATER FEED SYSTEM
	MTR COOLING WATER MAINS
	DRAINAGE
	WATER PIPE
	RAILWAY FENCE
	COMMUNICATION CONTROL CABLE
	2 NOS. 3.3KV POWER CABLE
	TRACK CENTRE LINE

FOR CONTINUATION,
SEE DRG. NO. MTR/AP/203
MATCH LINE

MATCH LINE
FOR CONTINUATION,
SEE DRG. NO. MTR/AP/202

MATCH LINE
FOR CONTINUATION,
SEE DRG. NO. MTR/AP/205

MTR CORPORATION
RAILWAY PROTECTION AREA PLAN
TSEUNG KWAN O EXTENSION
YAU TONG STATION AND TUNNELS

SCALE 1 : 1000 @ A2 	DRAWING NO. MTR/AP/204	REV B
DATE SEP 2022	MTR CAD REFERENCE NO. MTR_AP_204_B.dgn	