


PLOT DRG: G:\OA\mstation\81_sss\work\space\p1crg\pdf\Color_600dpi_with_level\level\export_13227.plt\crg
 MODEL NAME: DeFault PRINTED BY: N052990 06/09/2022 13:39:37
 FILENAME: \\hqsccdr\50\cadd\vip\RP_Plan\Area_Plan\TCL_RPAP\MTR_AP_207_B.dgn

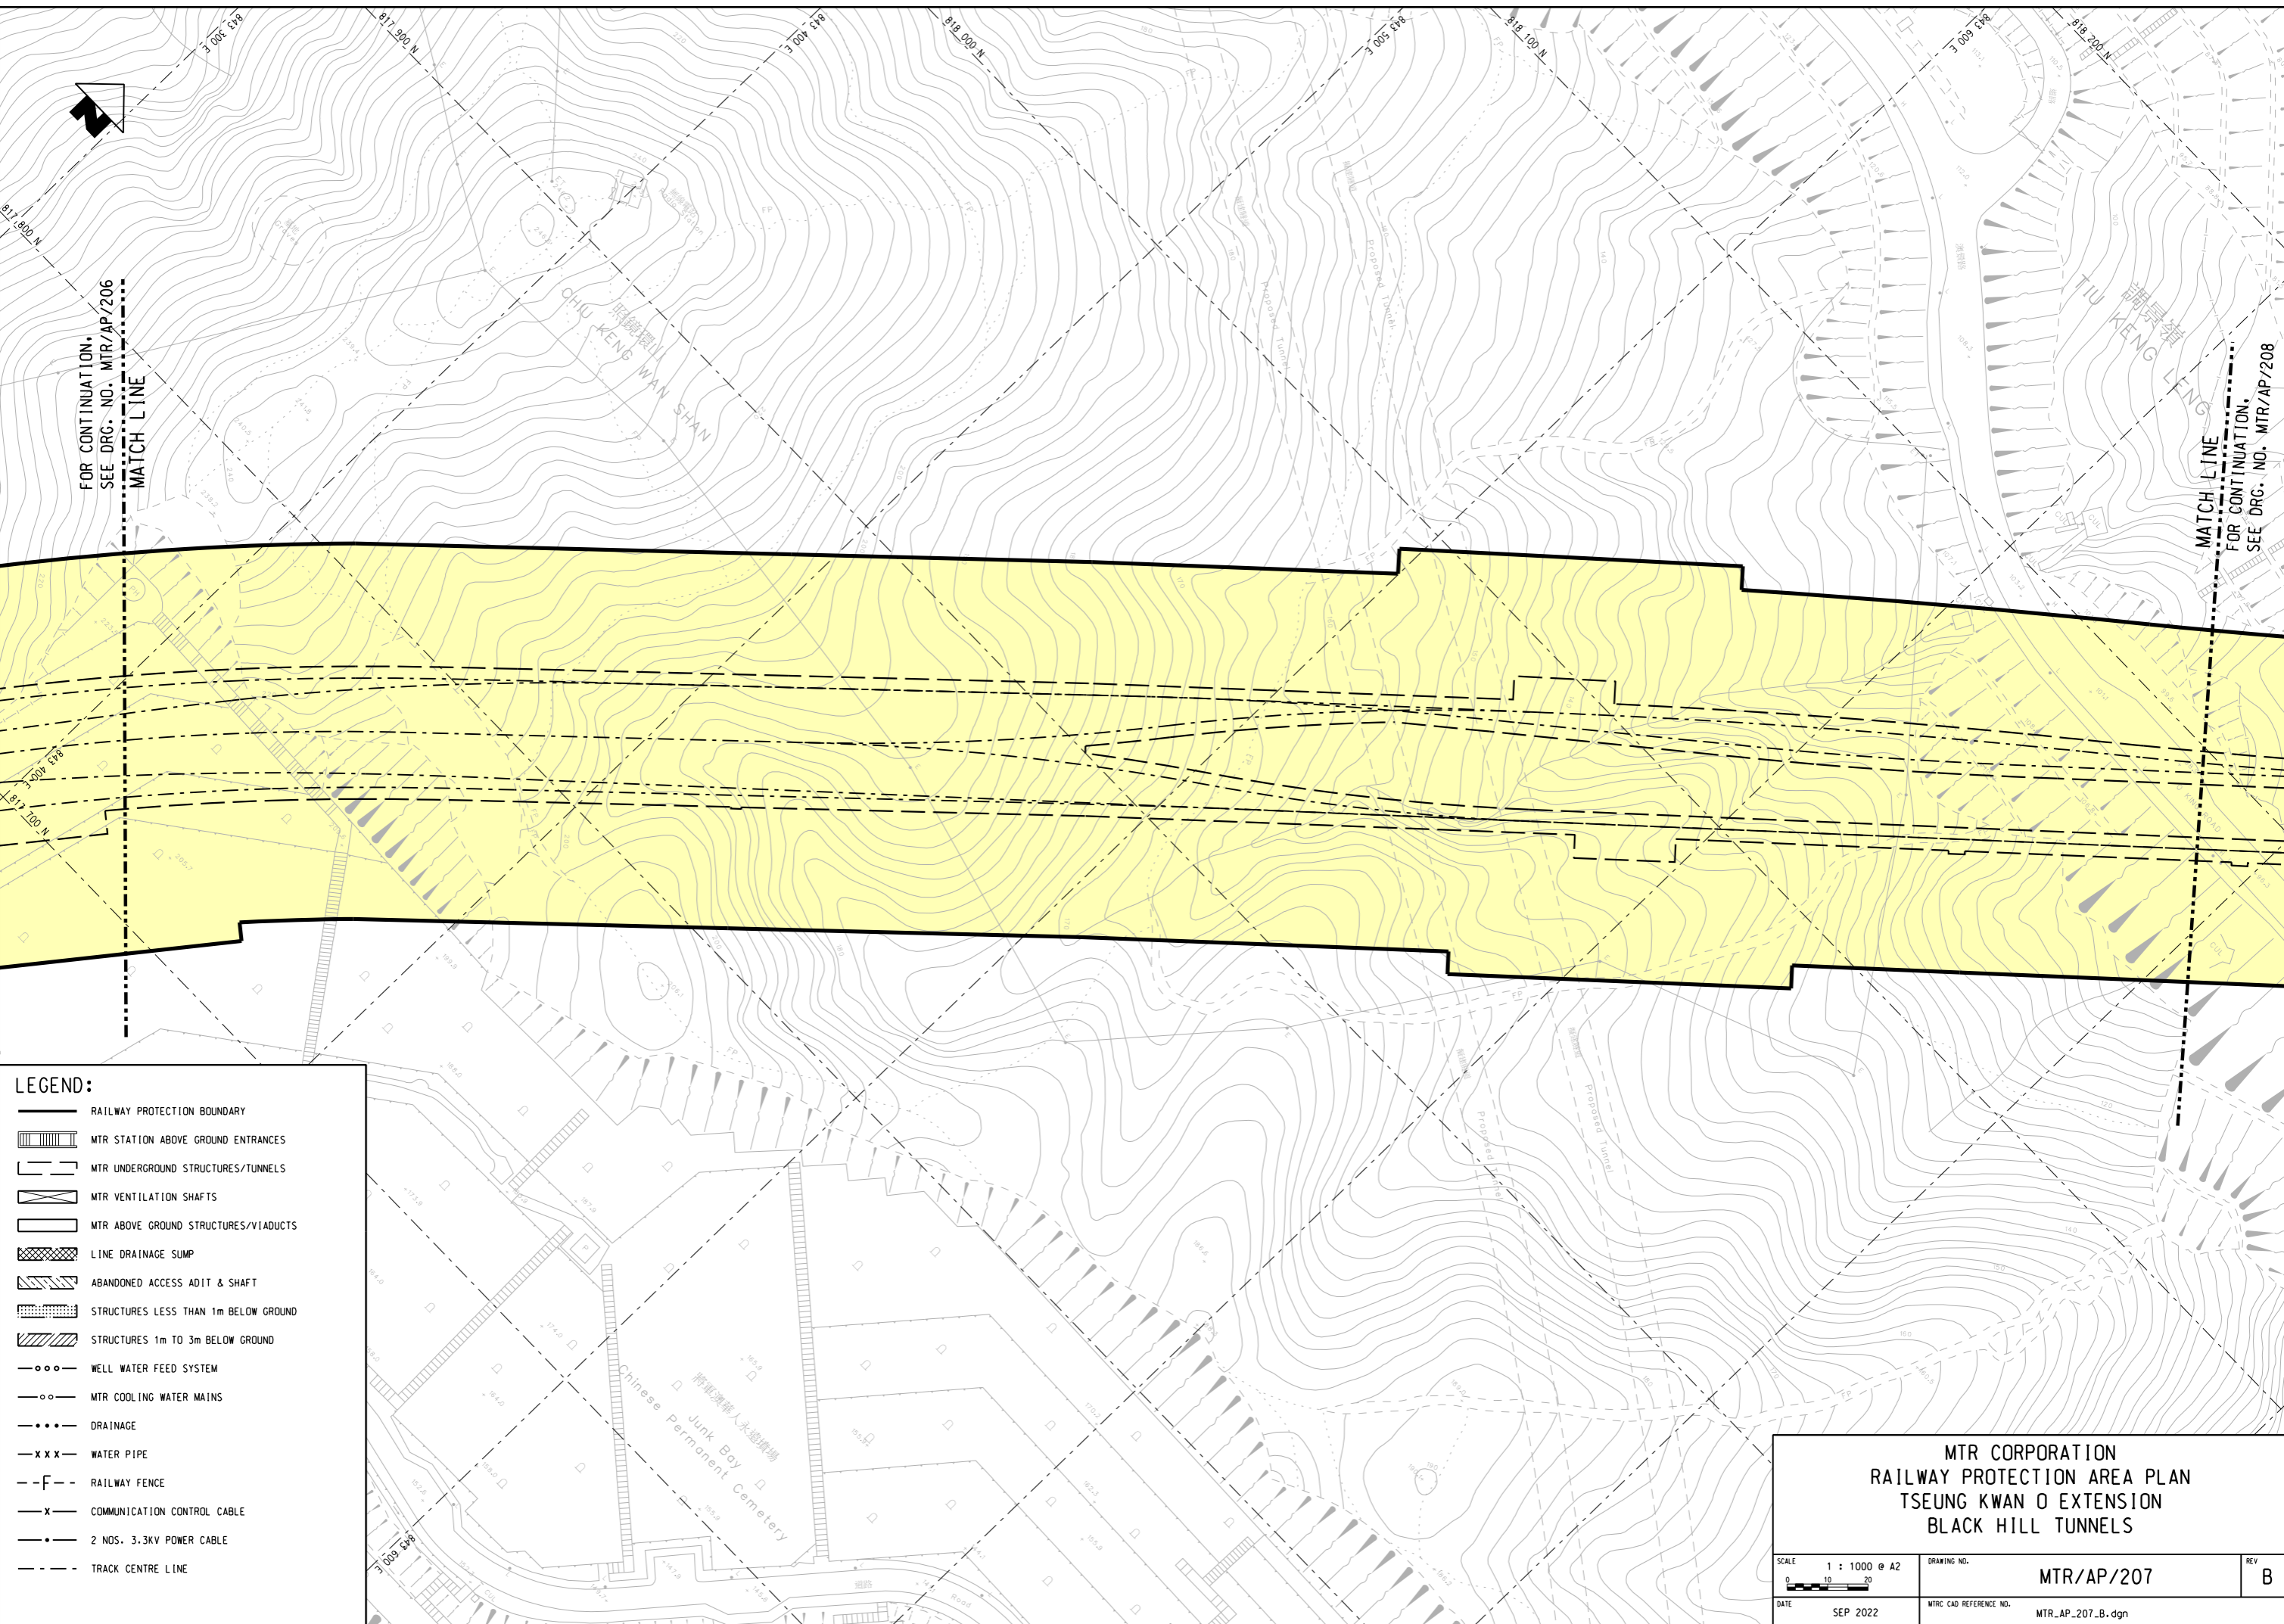

LEGEND:

- RAILWAY PROTECTION BOUNDARY
- MTR STATION ABOVE GROUND ENTRANCES
- MTR UNDERGROUND STRUCTURES/TUNNELS
- MTR VENTILATION SHAFTS
- MTR ABOVE GROUND STRUCTURES/VIADUCTS
- LINE DRAINAGE SUMP
- ABANDONED ACCESS ADIT & SHAFT
- STRUCTURES LESS THAN 1m BELOW GROUND
- STRUCTURES 1m TO 3m BELOW GROUND
- WELL WATER FEED SYSTEM
- MTR COOLING WATER MAINS
- DRAINAGE
- WATER PIPE
- RAILWAY FENCE
- COMMUNICATION CONTROL CABLE
- 2 NOS. 3.3KV POWER CABLE
- TRACK CENTRE LINE

**MTR CORPORATION
 RAILWAY PROTECTION AREA PLAN
 TSEUNG KWAN O EXTENSION
 BLACK HILL TUNNELS**

| | | |
|----------------------------|---|-----------------|
| SCALE 1 : 1000 @ A2 | DRAWING NO. MTR/AP/207 | REV B |
| DATE SEP 2022 | MTR CAD REFERENCE NO. MTR_AP_207_B.dgn | |