


G:\0A\Mstation\81_sss\WorkSpace\Ptcf\g\PDF Color_600dpi_with_level.export_13227.pltcf
 MODELNAME: DeFault PRINTED BY: N052990 06/09/2022 13:39:40
 FILENAME: \\hqsccds01\cadd\VP_RP_Plan\Area_Plan\TKL_RPAP\MTR_AP_208_B.dgn

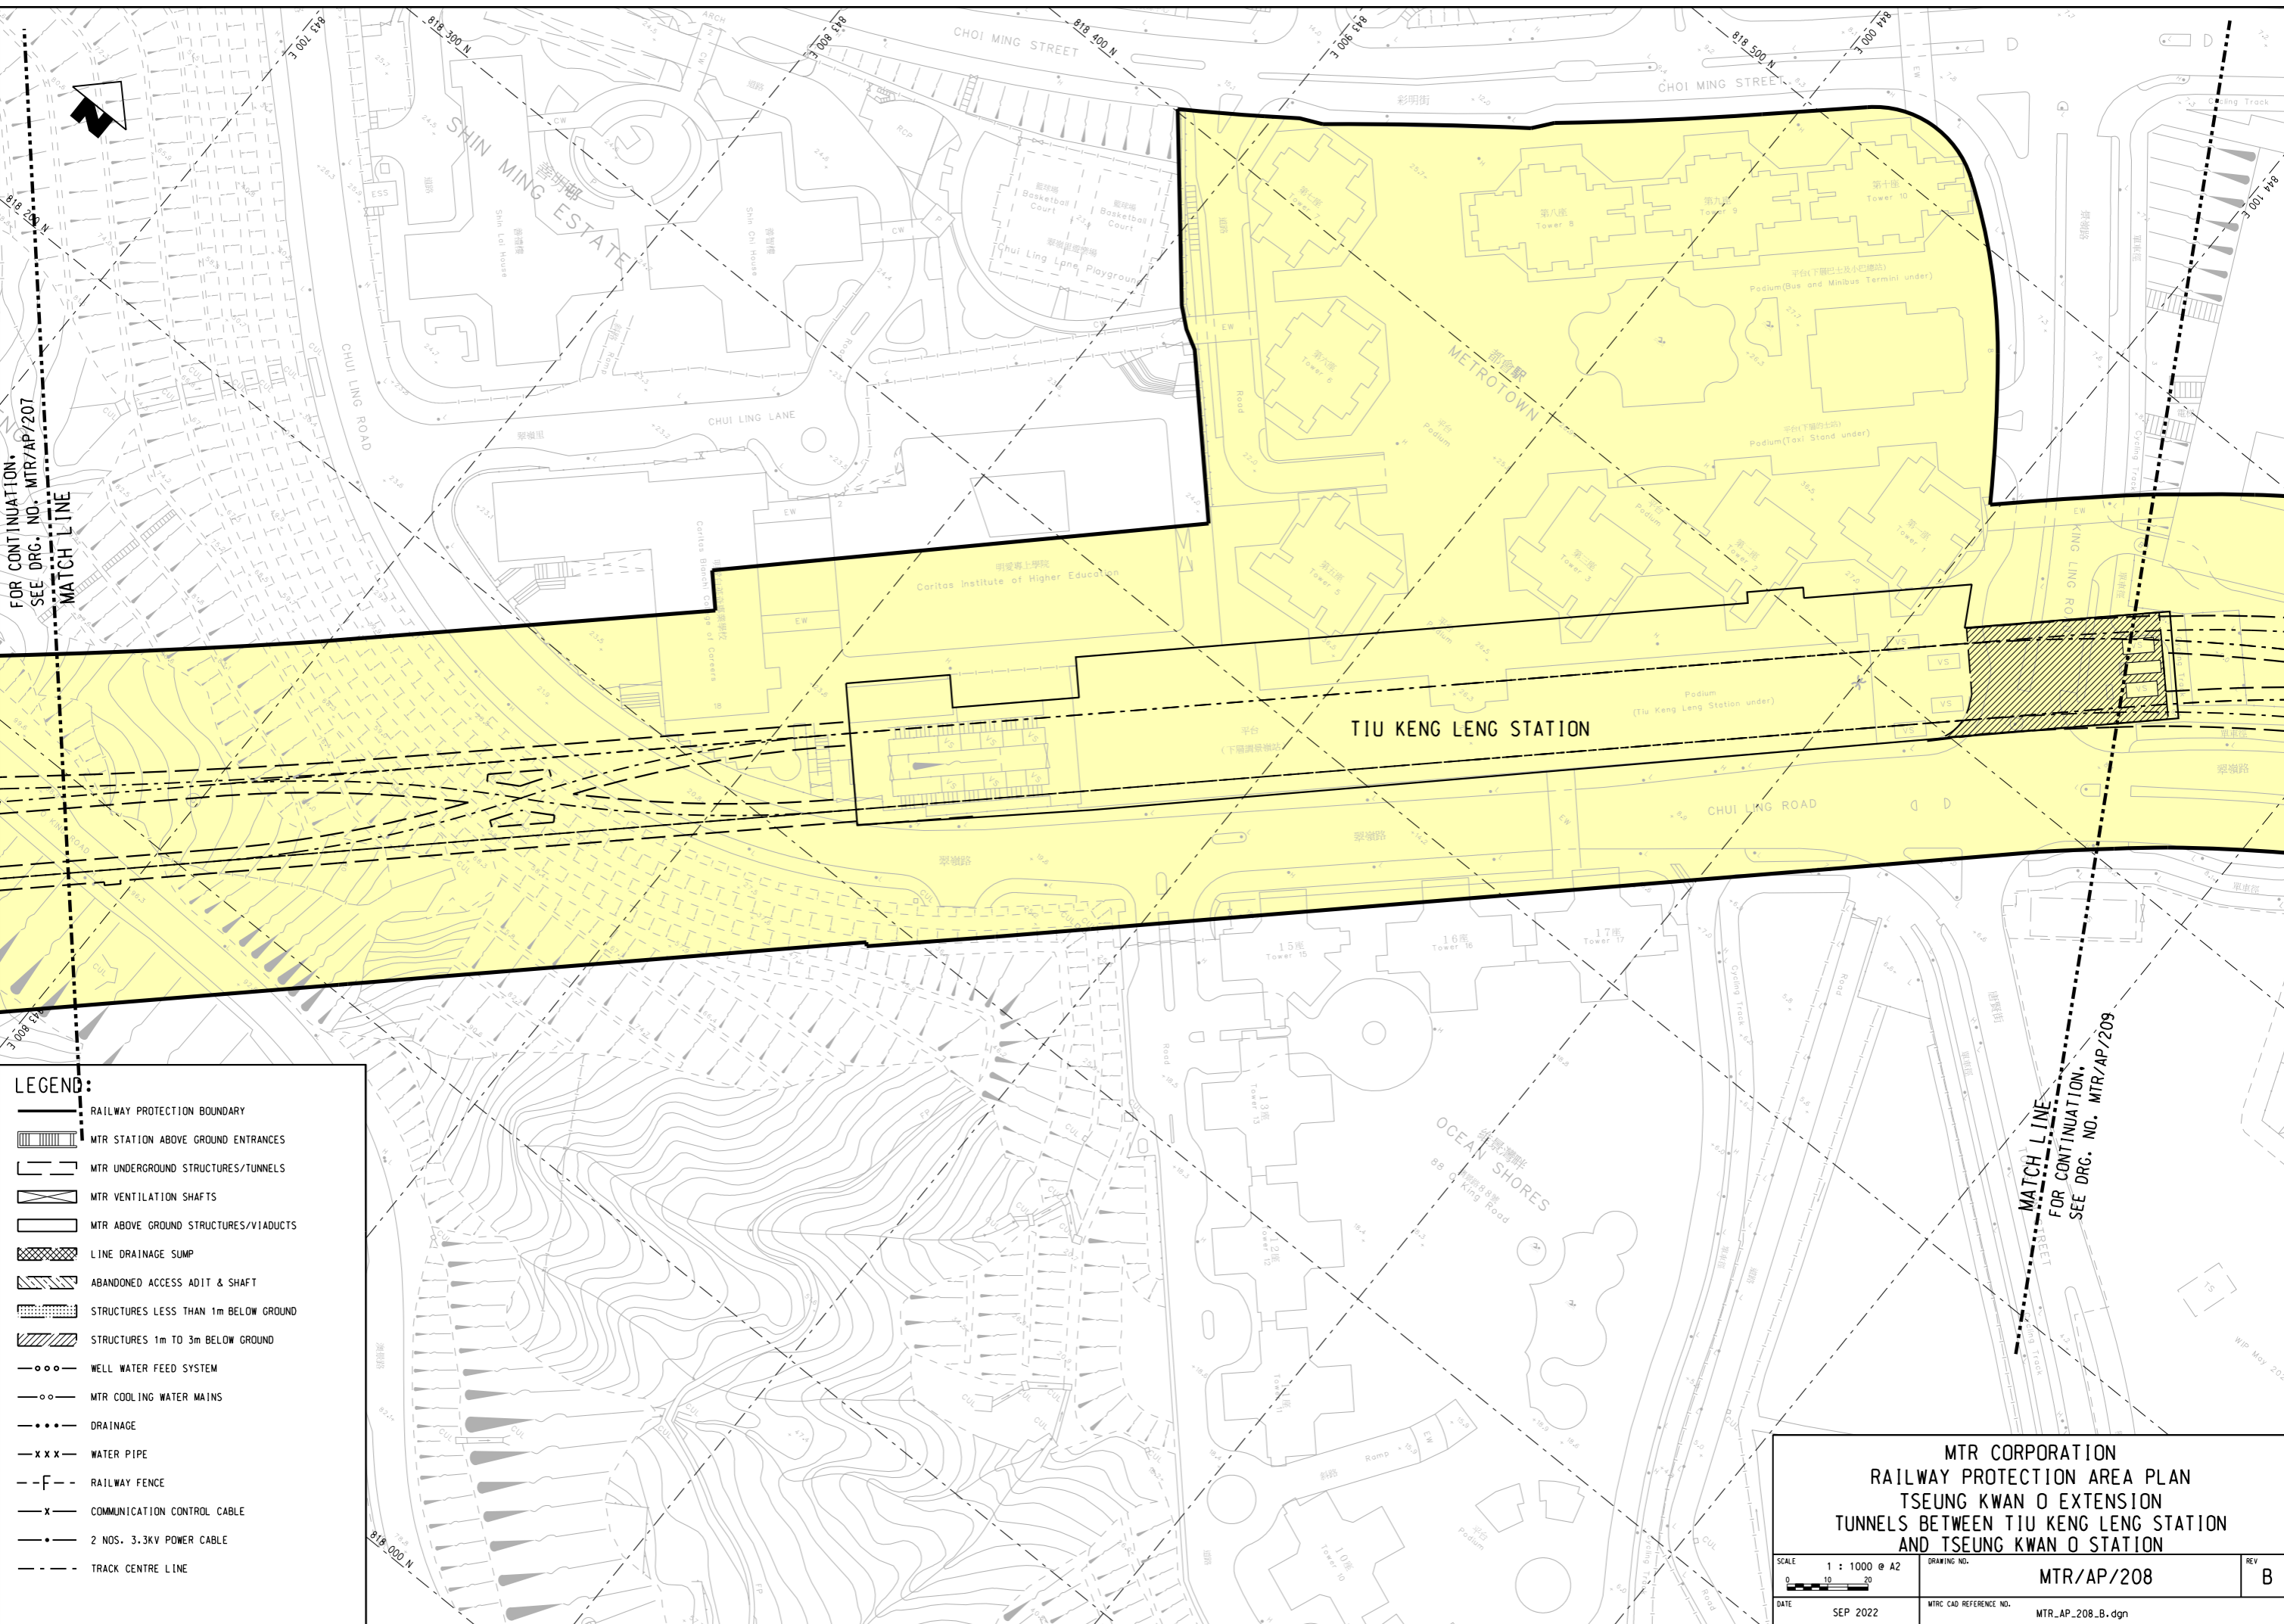

LEGEND:

- RAILWAY PROTECTION BOUNDARY
- MTR STATION ABOVE GROUND ENTRANCES
- MTR UNDERGROUND STRUCTURES/TUNNELS
- MTR VENTILATION SHAFTS
- MTR ABOVE GROUND STRUCTURES/VIADUCTS
- LINE DRAINAGE SUMP
- ABANDONED ACCESS ADIT & SHAFT
- STRUCTURES LESS THAN 1m BELOW GROUND
- STRUCTURES 1m TO 3m BELOW GROUND
- WELL WATER FEED SYSTEM
- MTR COOLING WATER MAINS
- DRAINAGE
- WATER PIPE
- RAILWAY FENCE
- COMMUNICATION CONTROL CABLE
- 2 NOS. 3.3KV POWER CABLE
- TRACK CENTRE LINE

MTR CORPORATION
RAILWAY PROTECTION AREA PLAN
TSEUNG KWAN O EXTENSION
TUNNELS BETWEEN TIU KENG LENG STATION
AND TSEUNG KWAN O STATION

SCALE 1 : 1000 @ A2	DRAWING NO. MTR/AP/208	REV B
DATE SEP 2022	MTR CAD REFERENCE NO. MTR_AP_208_B.dgn	