


TUEN MA LINE
RAILWAY PROTECTION BOUNDARY
FOR CONTINUATION
REFER TO DRG. NO. MTR/AP/1140

TUEN MA LINE
RAILWAY PROTECTION BOUNDARY
FOR CONTINUATION
REFER TO DRG. NO. MTR/AP/1140

AIRPORT EXPRESS AND TUNG CHUNG LINE
RAILWAY PROTECTION BOUNDARY
FOR CONTINUATION
REFER TO DRG. NO. MTR/AP/119

MATCH LINE
FOR CONTINUATION
SEE DRG. NO. MTR/AP/35

MATCH LINE
FOR CONTINUATION
SEE DRG. NO. MTR/AP/34

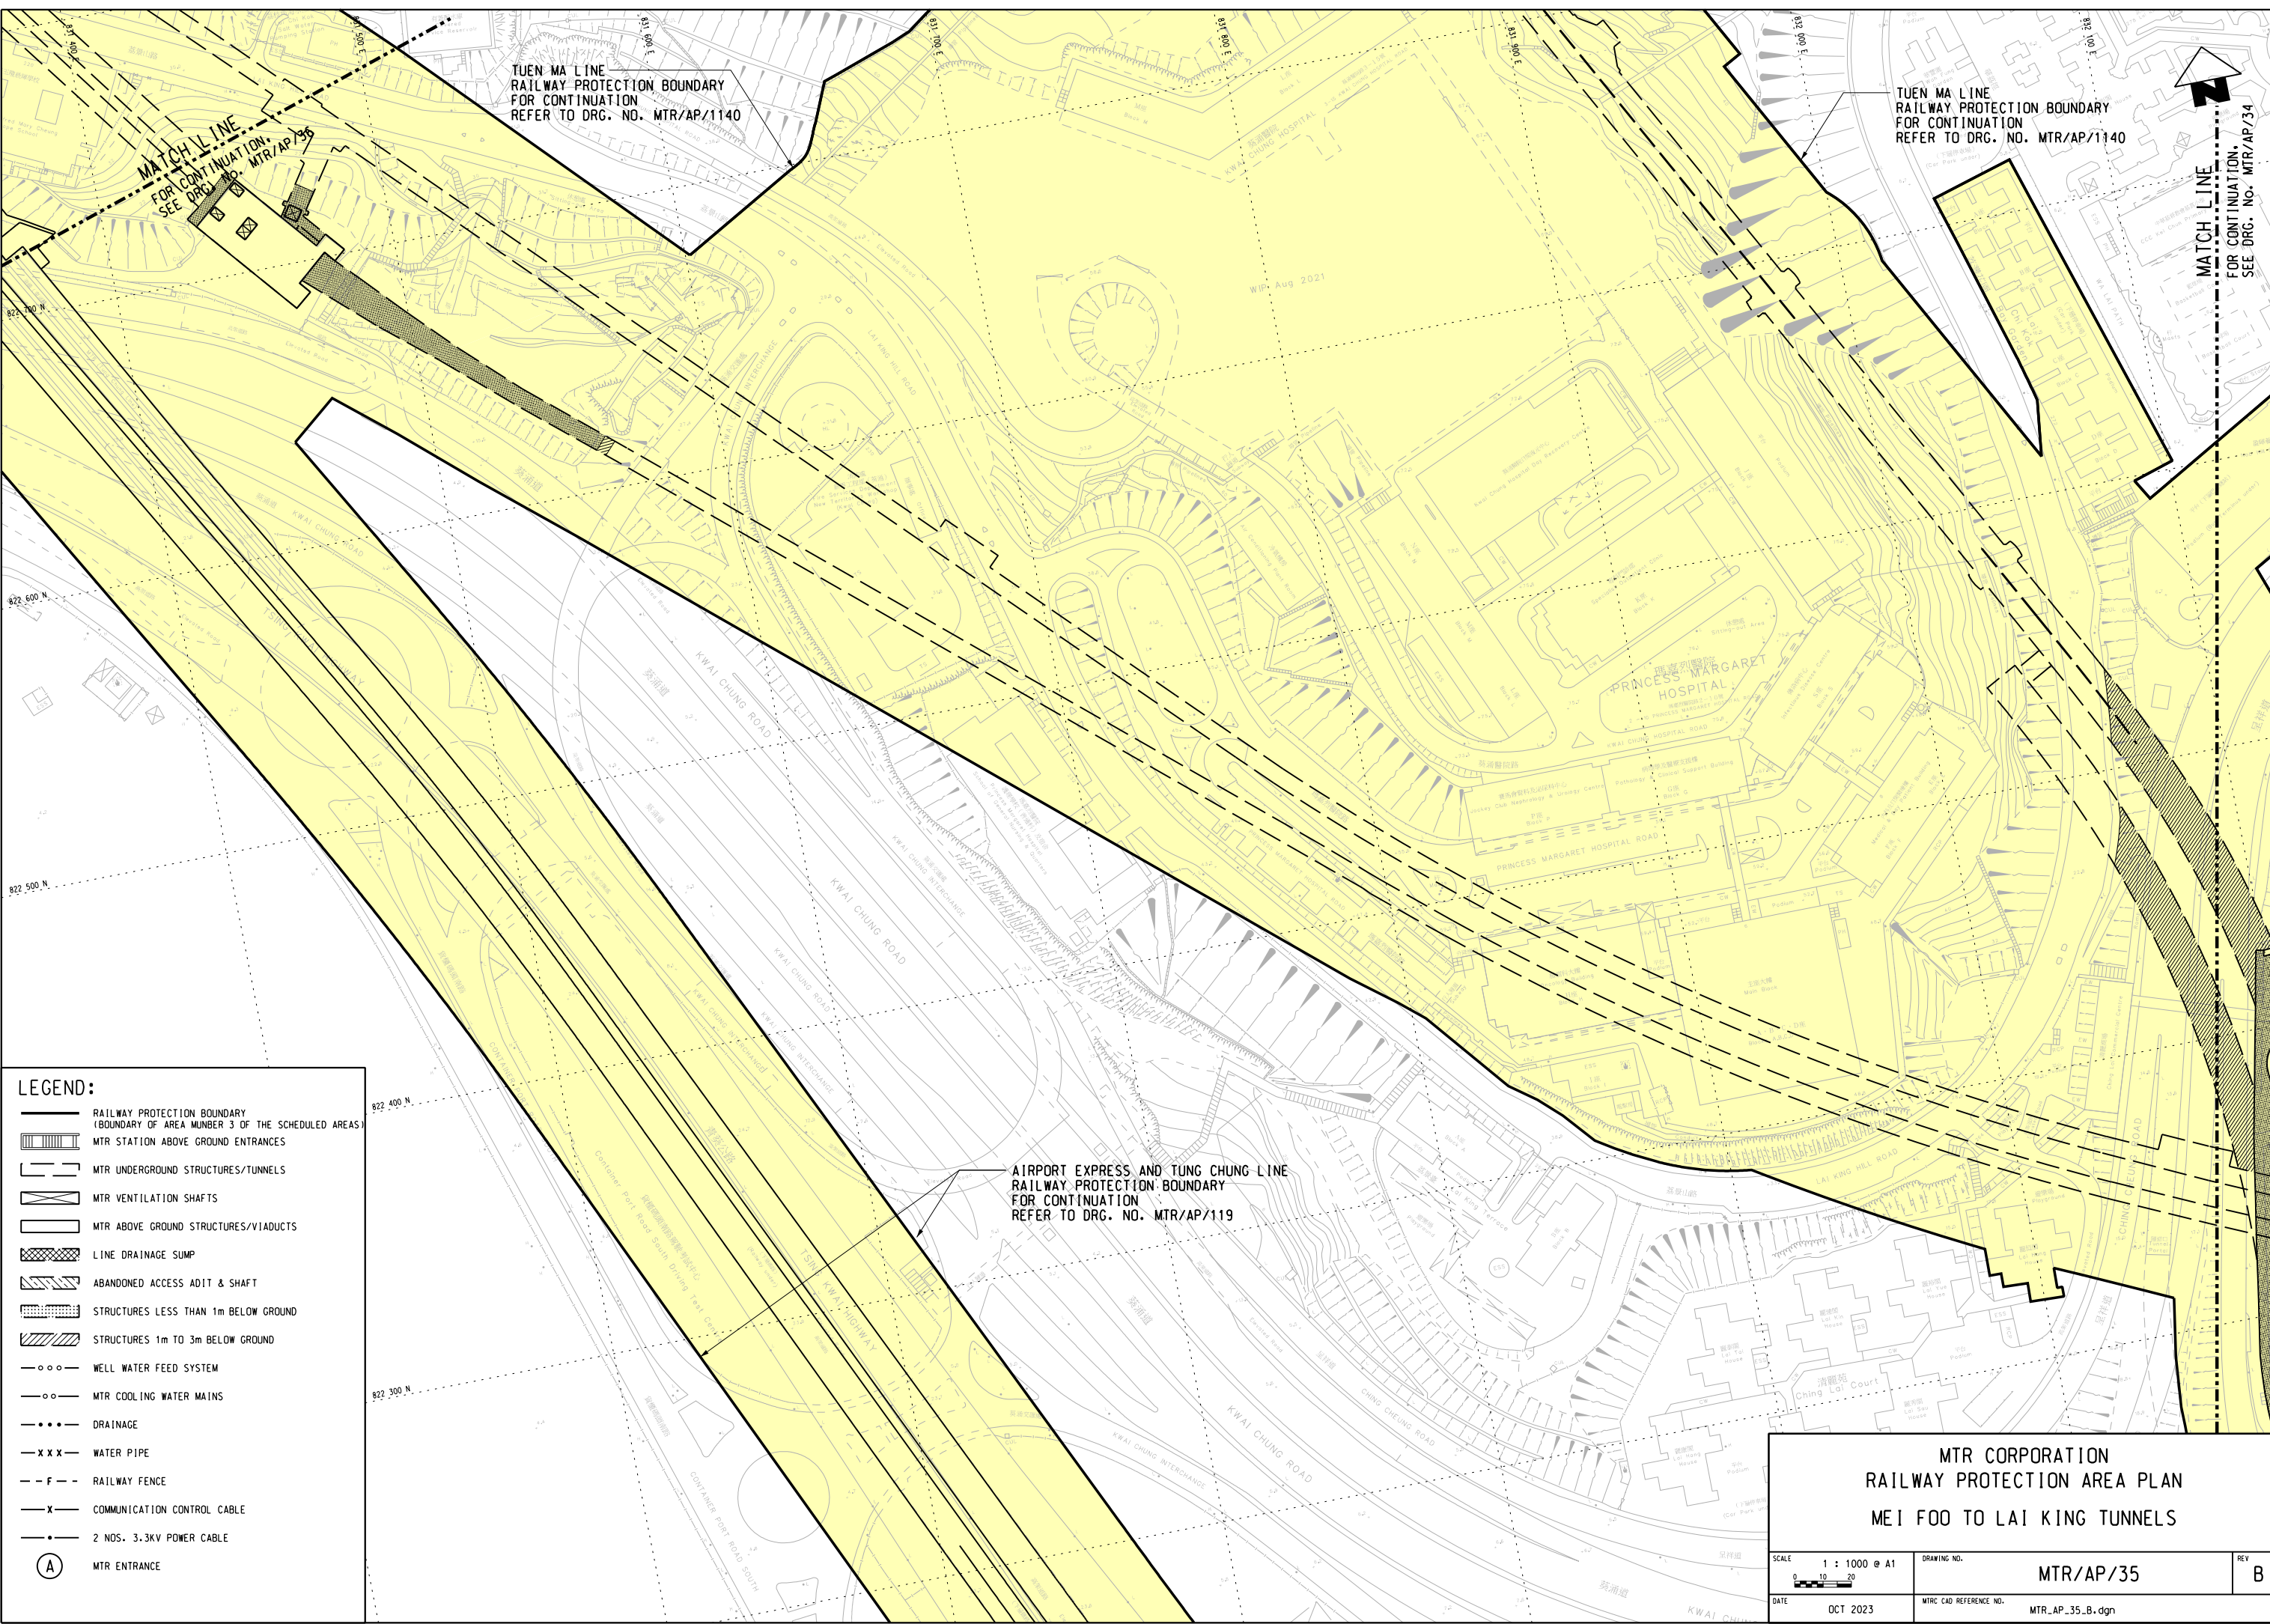

LEGEND:

	RAILWAY PROTECTION BOUNDARY (BOUNDARY OF AREA NUMBER 3 OF THE SCHEDULED AREAS)
	MTR STATION ABOVE GROUND ENTRANCES
	MTR UNDERGROUND STRUCTURES/TUNNELS
	MTR VENTILATION SHAFTS
	MTR ABOVE GROUND STRUCTURES/VIADUCTS
	LINE DRAINAGE SUMP
	ABANDONED ACCESS ADIT & SHAFT
	STRUCTURES LESS THAN 1m BELOW GROUND
	STRUCTURES 1m TO 3m BELOW GROUND
	WELL WATER FEED SYSTEM
	MTR COOLING WATER MAINS
	DRAINAGE
	WATER PIPE
	RAILWAY FENCE
	COMMUNICATION CONTROL CABLE
	2 NOS. 3.3KV POWER CABLE
	MTR ENTRANCE

MTR CORPORATION		
RAILWAY PROTECTION AREA PLAN		
MEI FOO TO LAI KING TUNNELS		
SCALE 1 : 1000 @ A1	DRAWING NO. MTR/AP/35	REV B
DATE OCT 2023	MTR CAD REFERENCE NO. MTR_AP_35_B.dgn	