


- LEGEND:**
- RAILWAY PROTECTION BOUNDARY (BOUNDARY OF AREA NUMBER 3 OF THE SCHEDULED AREAS)
 - MTR STATION ABOVE GROUND ENTRANCES
 - MTR UNDERGROUND STRUCTURES/TUNNELS
 - MTR VENTILATION SHAFTS
 - MTR ABOVE GROUND STRUCTURES/VIADUCTS
 - LINE DRAINAGE SUMP
 - ABANDONED ACCESS ADIT & SHAFT
 - STRUCTURES LESS THAN 1m BELOW GROUND
 - STRUCTURES 1m TO 3m BELOW GROUND
 - WELL WATER FEED SYSTEM
 - MTR COOLING WATER MAINS
 - DRAINAGE
 - WATER PIPE
 - RAILWAY FENCE
 - COMMUNICATION CONTROL CABLE
 - 2 NOS. 3.3KV POWER CABLE
 - MTR ENTRANCE

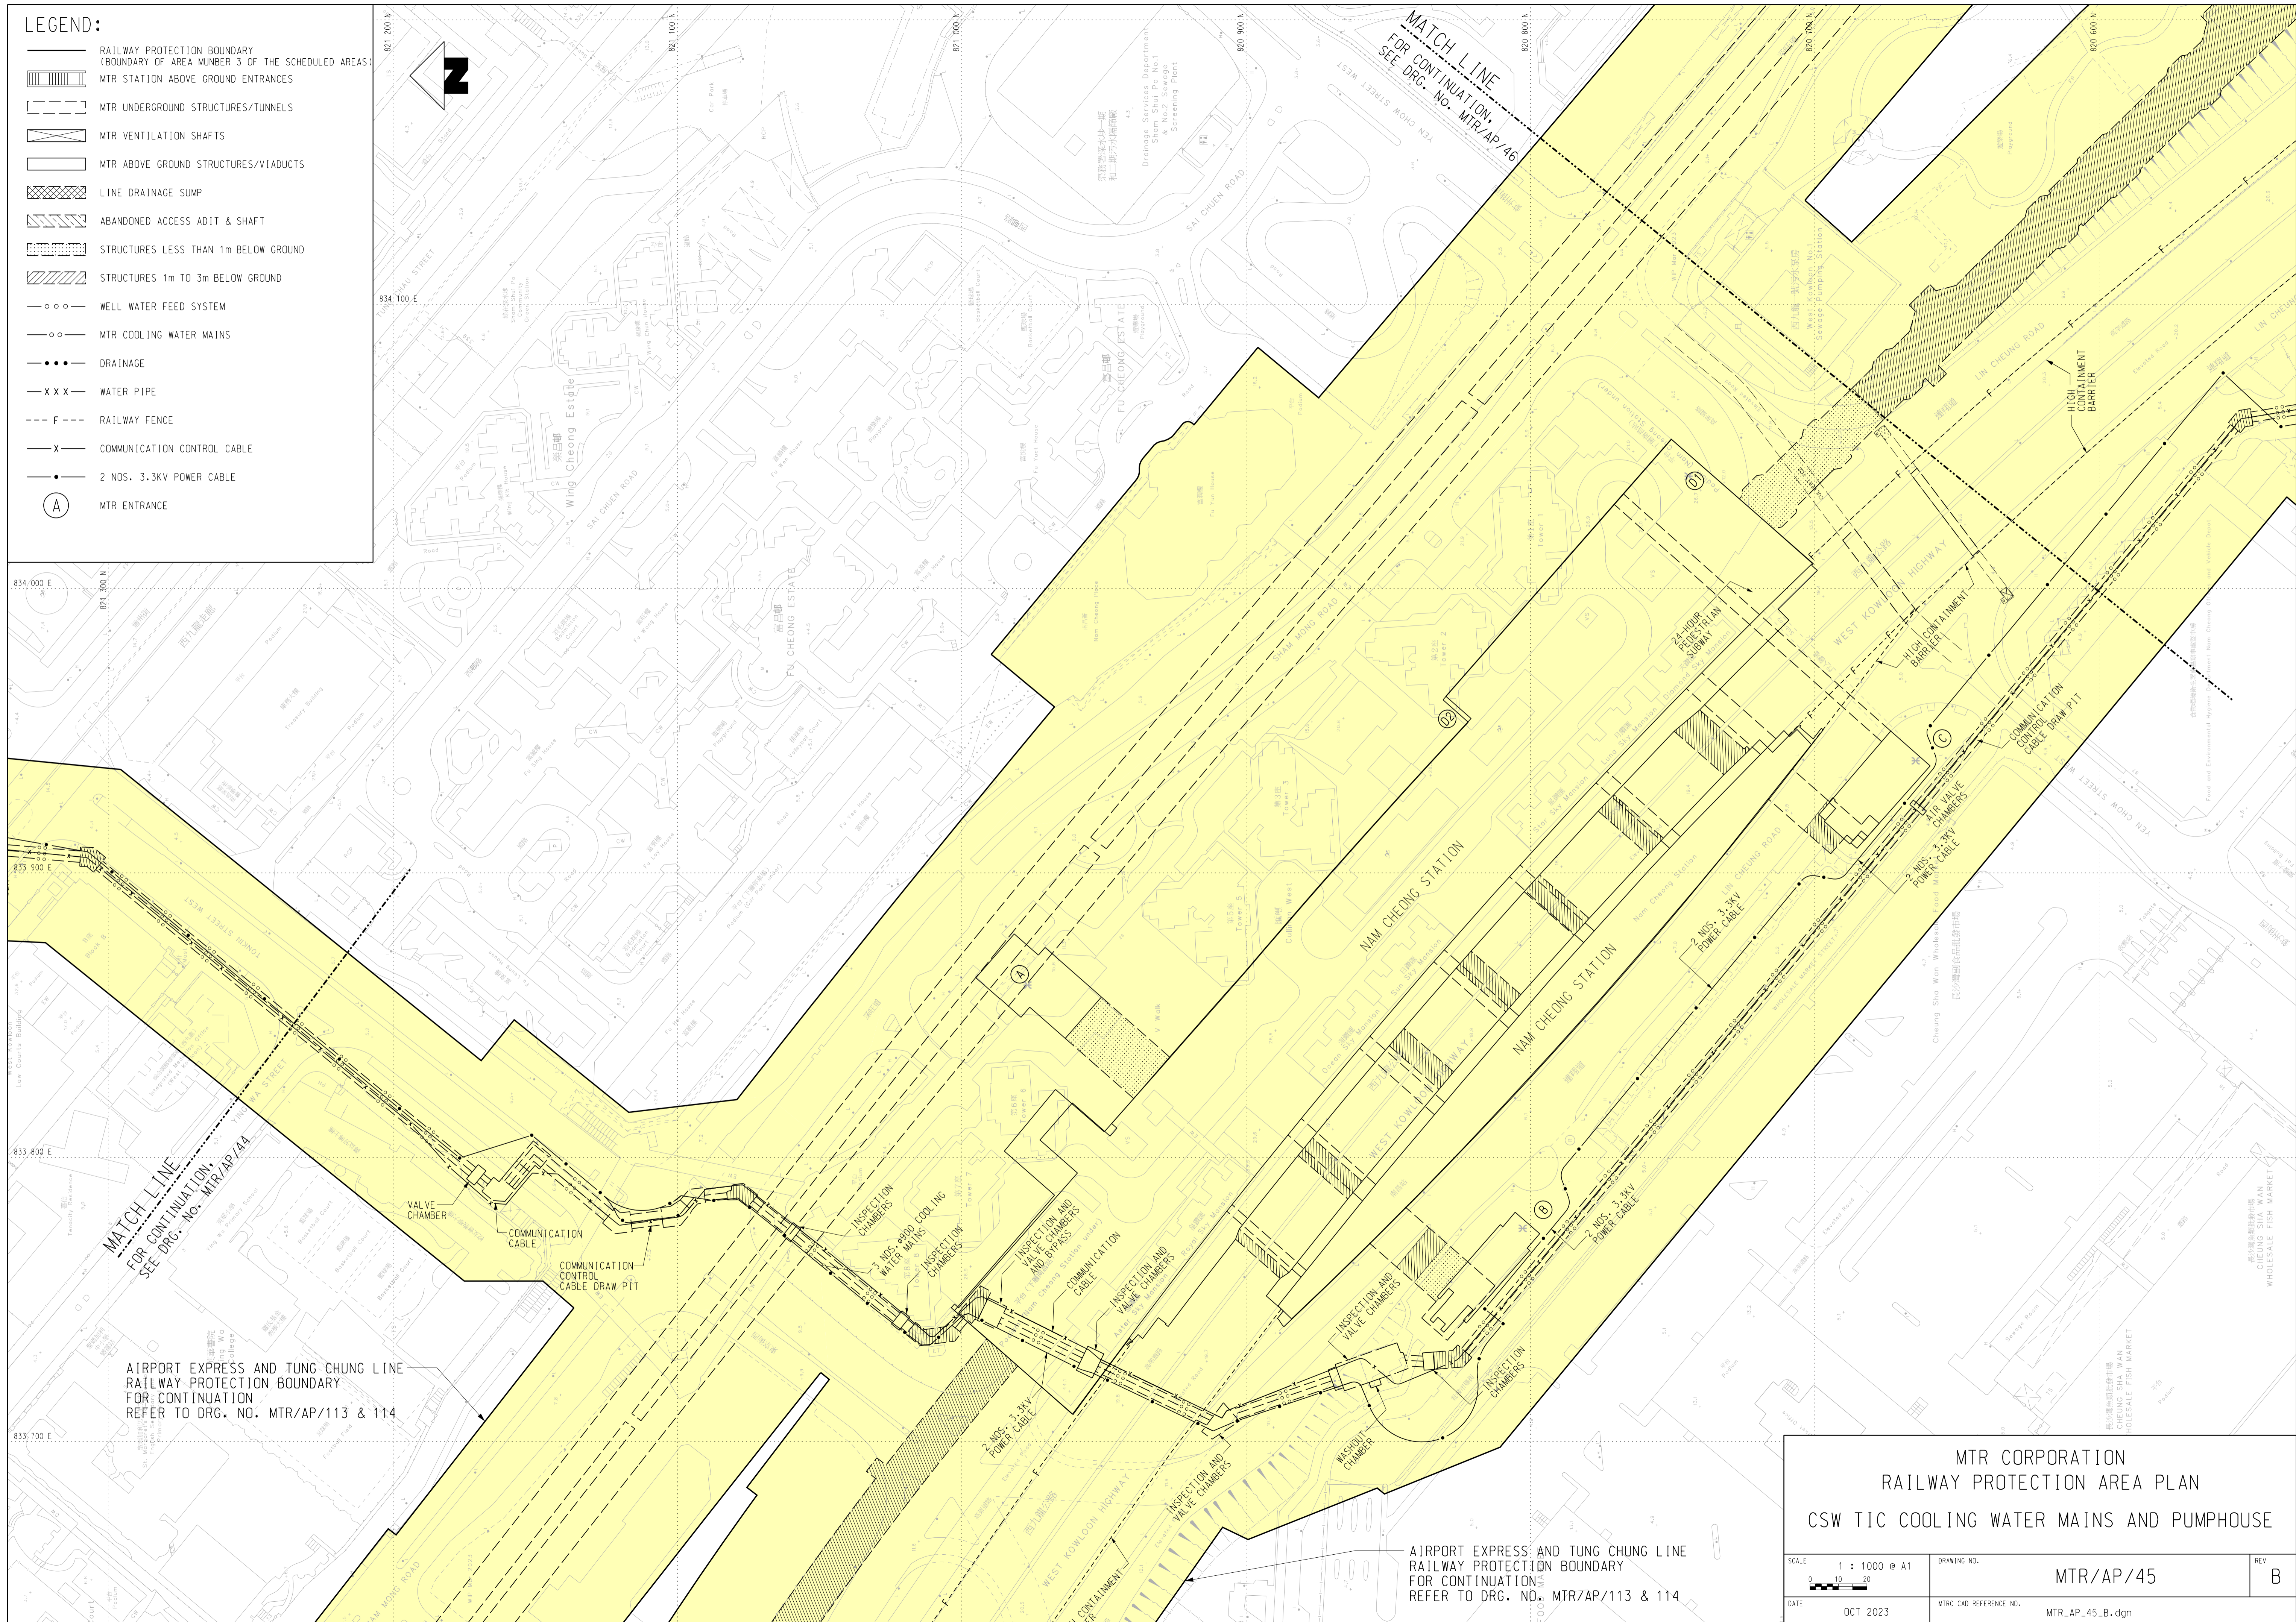

MTR CORPORATION
RAILWAY PROTECTION AREA PLAN
CSW TIC COOLING WATER MAINS AND PUMPHOUSE

SCALE 1 : 1000 @ A1 	DRAWING NO. MTR/AP/45	REV B
DATE OCT 2023	MTR CAD REFERENCE NO. MTR_AP_45_B.dgn	

AIRPORT EXPRESS AND TUNG CHUNG LINE
RAILWAY PROTECTION BOUNDARY
FOR CONTINUATION
REFER TO DRG. NO. MTR/AP/113 & 114

AIRPORT EXPRESS AND TUNG CHUNG LINE
RAILWAY PROTECTION BOUNDARY
FOR CONTINUATION
REFER TO DRG. NO. MTR/AP/113 & 114

MATCH LINE
FOR CONTINUATION
SEE DRG. NO. MTR/AP/44

MATCH LINE
FOR CONTINUATION
SEE DRG. NO. MTR/AP/46