


HIGH SPEED RAIL
RAILWAY PROTECTION BOUNDARY
FOR CONTINUATION
REFER TO DRG. NO. MTR/AP/861

AIRPORT EXPRESS AND
TUNG CHUNG LINE
RAILWAY PROTECTION BOUNDARY
FOR CONTINUATION
REFER TO DRG. NO. MTR/AP/111
& 112

AIRPORT EXPRESS AND TUNG CHUNG LINE
RAILWAY PROTECTION BOUNDARY
FOR CONTINUATION
REFER TO DRG. NO. MTR/AP/111 & 112

MATCH LINE
FOR CONTINUATION,
SEE DRG. NO. MTR/AP/45

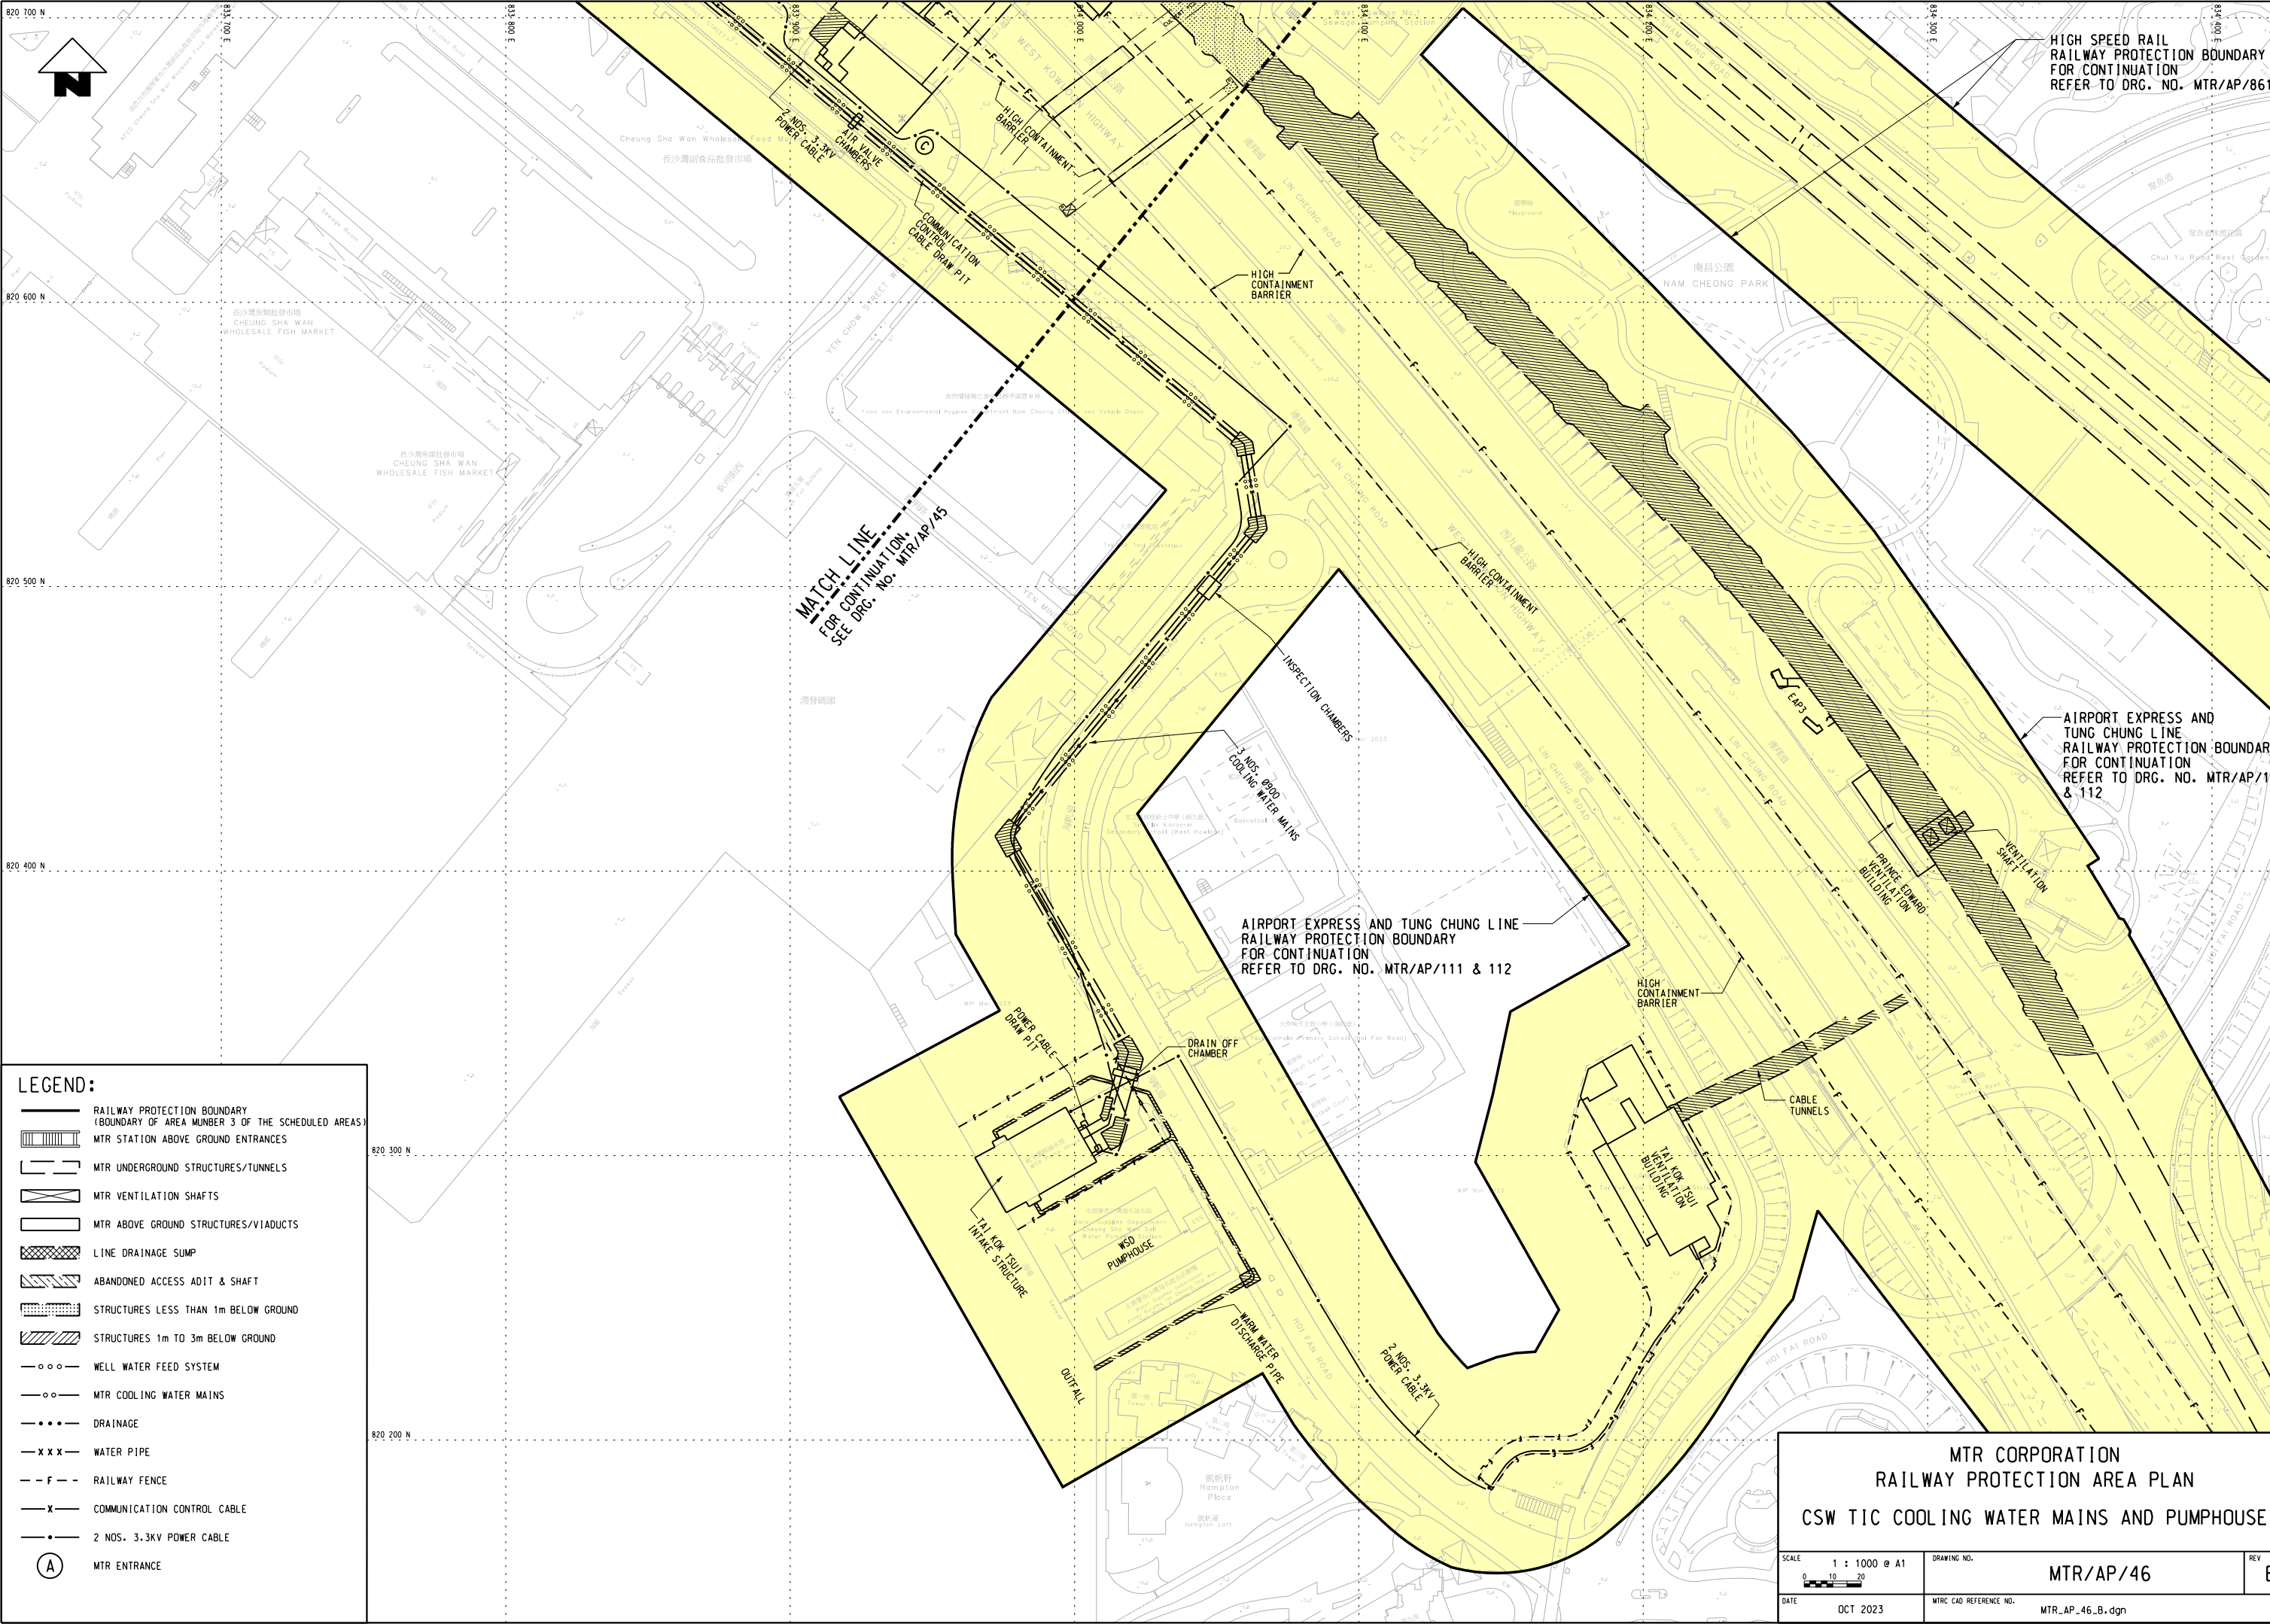

LEGEND:

	RAILWAY PROTECTION BOUNDARY (BOUNDARY OF AREA NUMBER 3 OF THE SCHEDULED AREAS)
	MTR STATION ABOVE GROUND ENTRANCES
	MTR UNDERGROUND STRUCTURES/TUNNELS
	MTR VENTILATION SHAFTS
	MTR ABOVE GROUND STRUCTURES/VIADUCTS
	LINE DRAINAGE SUMP
	ABANDONED ACCESS ADIT & SHAFT
	STRUCTURES LESS THAN 1m BELOW GROUND
	STRUCTURES 1m TO 3m BELOW GROUND
	WELL WATER FEED SYSTEM
	MTR COOLING WATER MAINS
	DRAINAGE
	WATER PIPE
	RAILWAY FENCE
	COMMUNICATION CONTROL CABLE
	2 NOS. 3.3KV POWER CABLE
	MTR ENTRANCE

MTR CORPORATION
RAILWAY PROTECTION AREA PLAN
CSW TIC COOLING WATER MAINS AND PUMPHOUSE

SCALE 1 : 1000 @ A1	DRAWING NO. MTR/AP/46	REV B
DATE OCT 2023	MTR CAD REFERENCE NO. MTR_AP_46_B.dgn	