




 


 


 


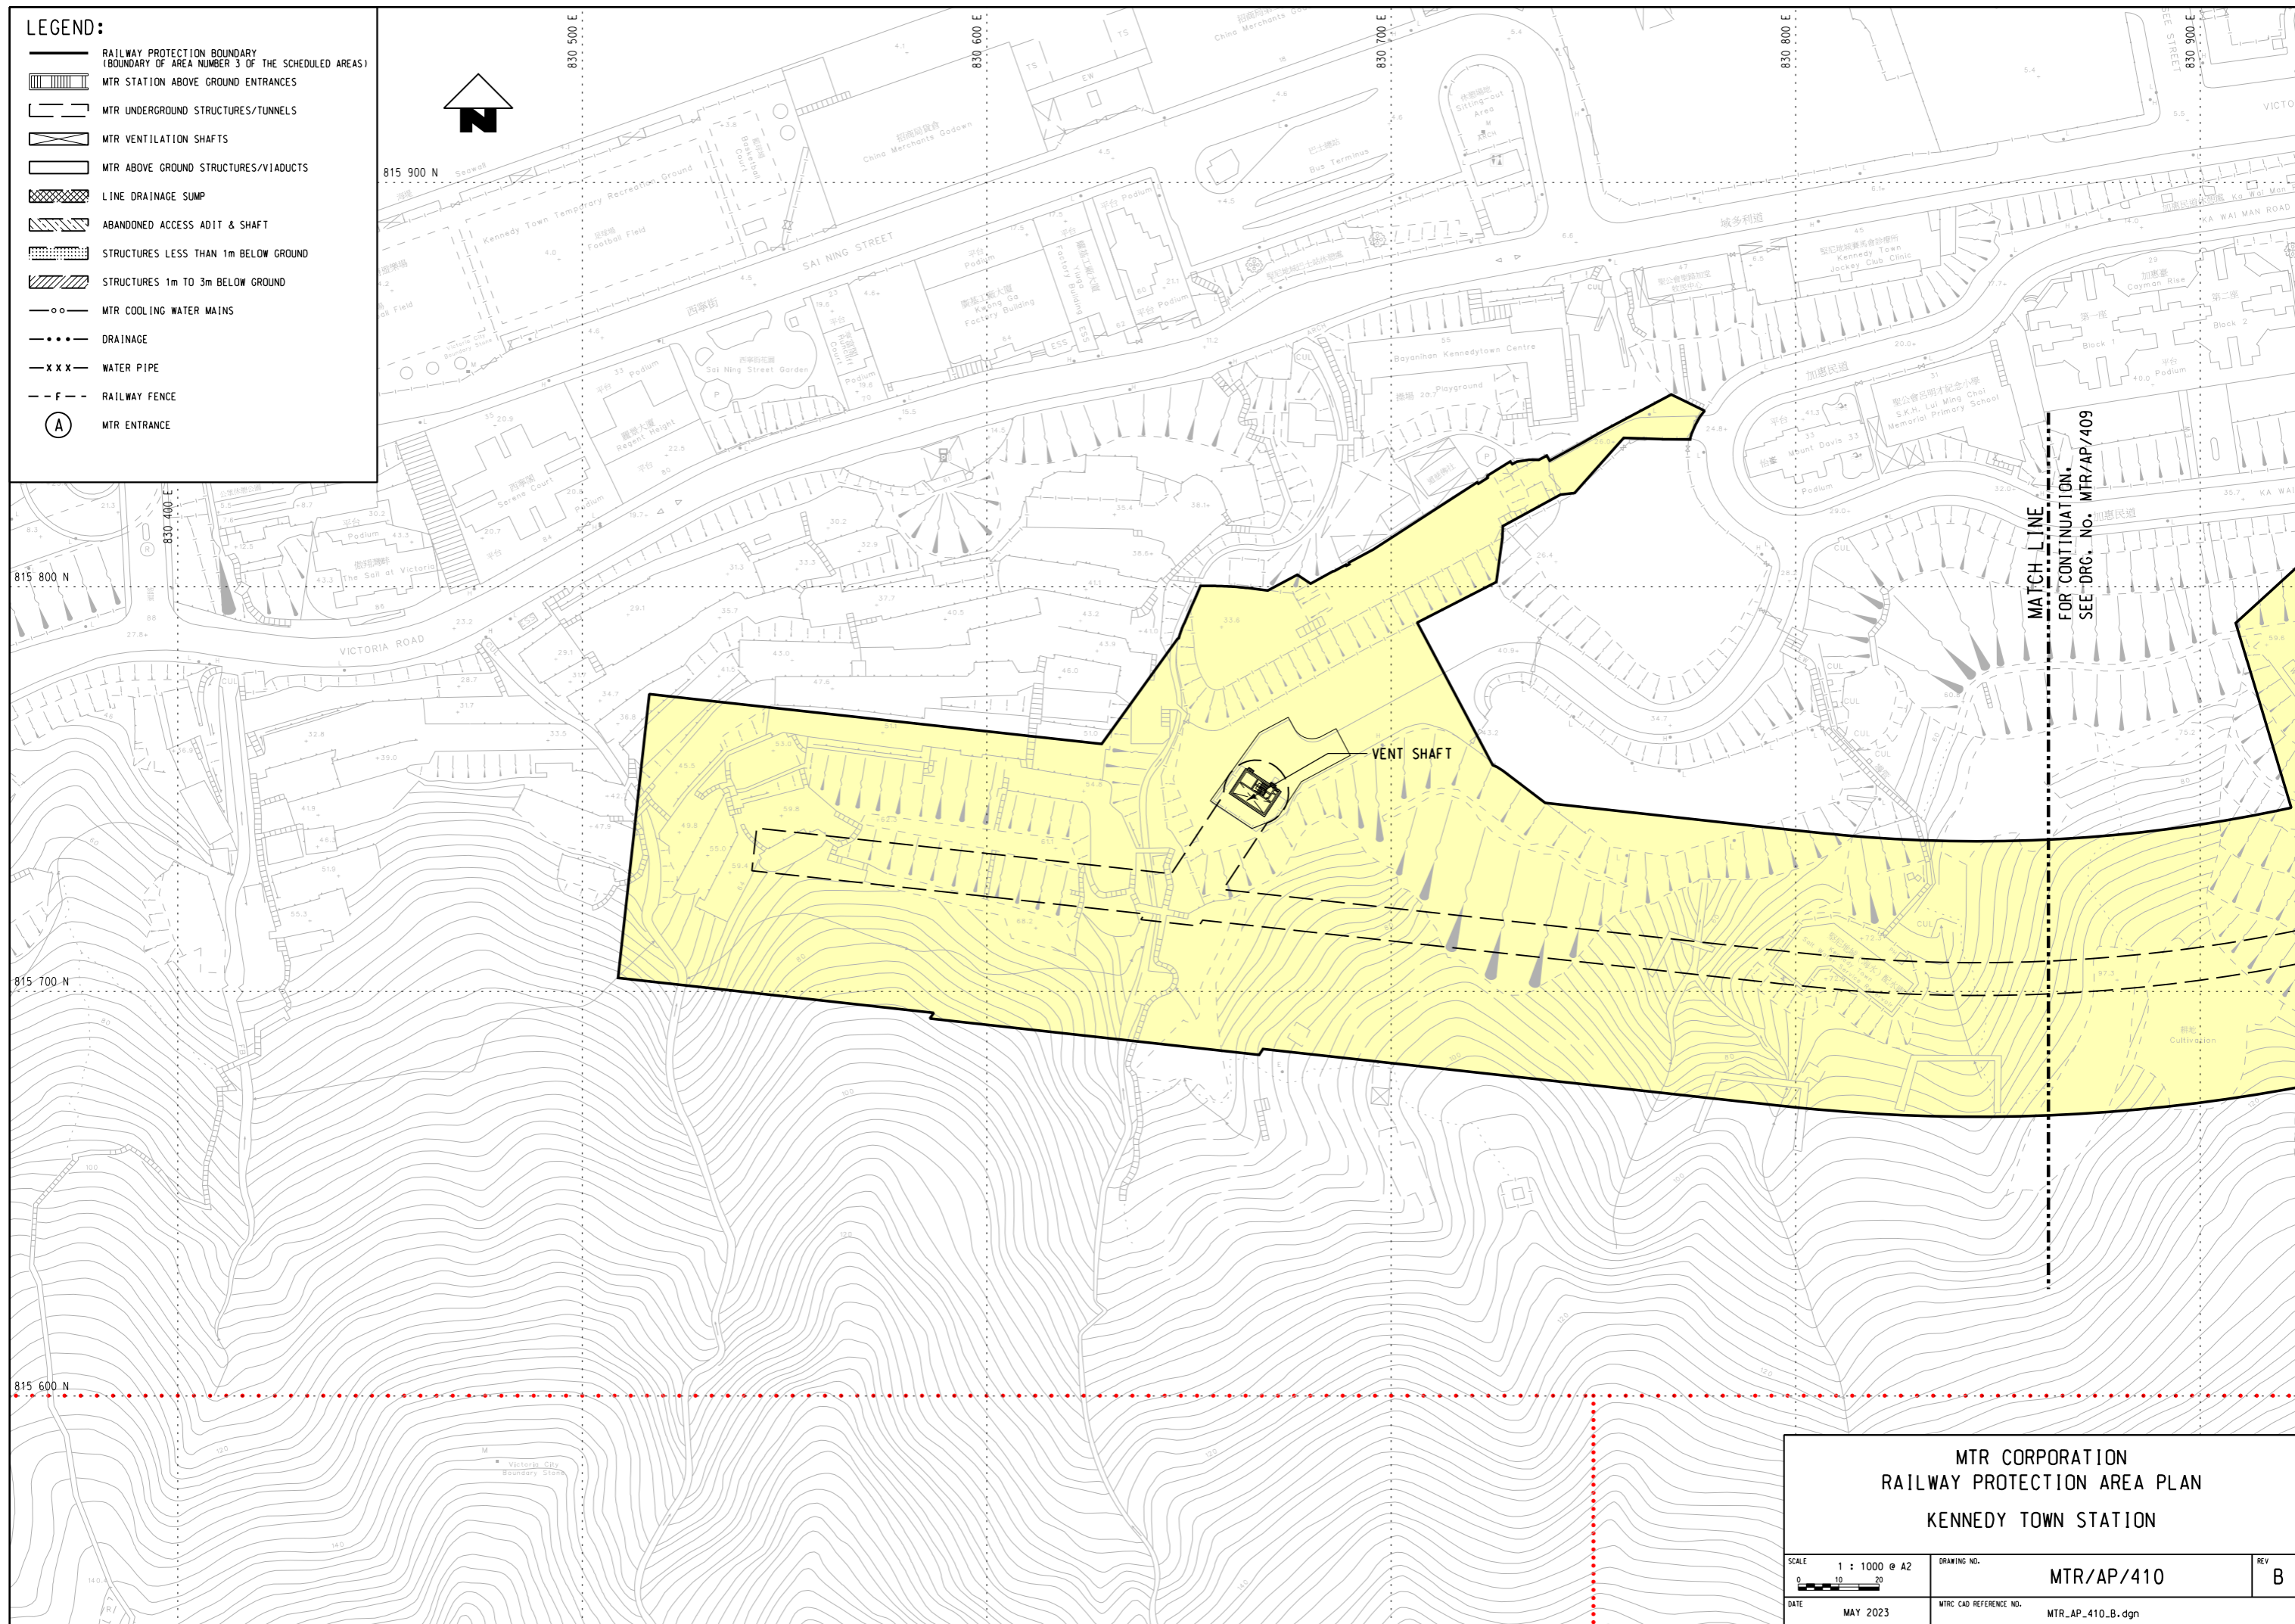



**LEGEND:**

-  RAILWAY PROTECTION BOUNDARY (BOUNDARY OF AREA NUMBER 3 OF THE SCHEDULED AREAS)
-  MTR STATION ABOVE GROUND ENTRANCES
-  MTR UNDERGROUND STRUCTURES/TUNNELS
-  MTR VENTILATION SHAFTS
-  MTR ABOVE GROUND STRUCTURES/VIADUCTS
-  LINE DRAINAGE SUMP
-  ABANDONED ACCESS ADIT & SHAFT
-  STRUCTURES LESS THAN 1m BELOW GROUND
-  STRUCTURES 1m TO 3m BELOW GROUND
-  MTR COOLING WATER MAINS
-  DRAINAGE
-  WATER PIPE
-  RAILWAY FENCE
-  MTR ENTRANCE

  

MATCH LINE FOR CONTINUATION. SEE DRG. No. MTR/AP/409

<b>MTR CORPORATION RAILWAY PROTECTION AREA PLAN KENNEDY TOWN STATION</b>		
SCALE 1 : 1000 @ A2 	DRAWING NO. <b>MTR/AP/410</b>	REV <b>B</b>
DATE MAY 2023	MTR CAD REFERENCE NO. MTR_AP_410_B.dgn	