


Plot DW: X:\CAD\Library\MicroStation\WorkSpace\plot\rv\PDF_Color_300dpi_080923.plt
Model Name: Default
Printed By: wisomc
Date: 06/07/2010 12:28:26 AM
File Name: x:\cap\p\plan\wrp140\WRAP140.dgn

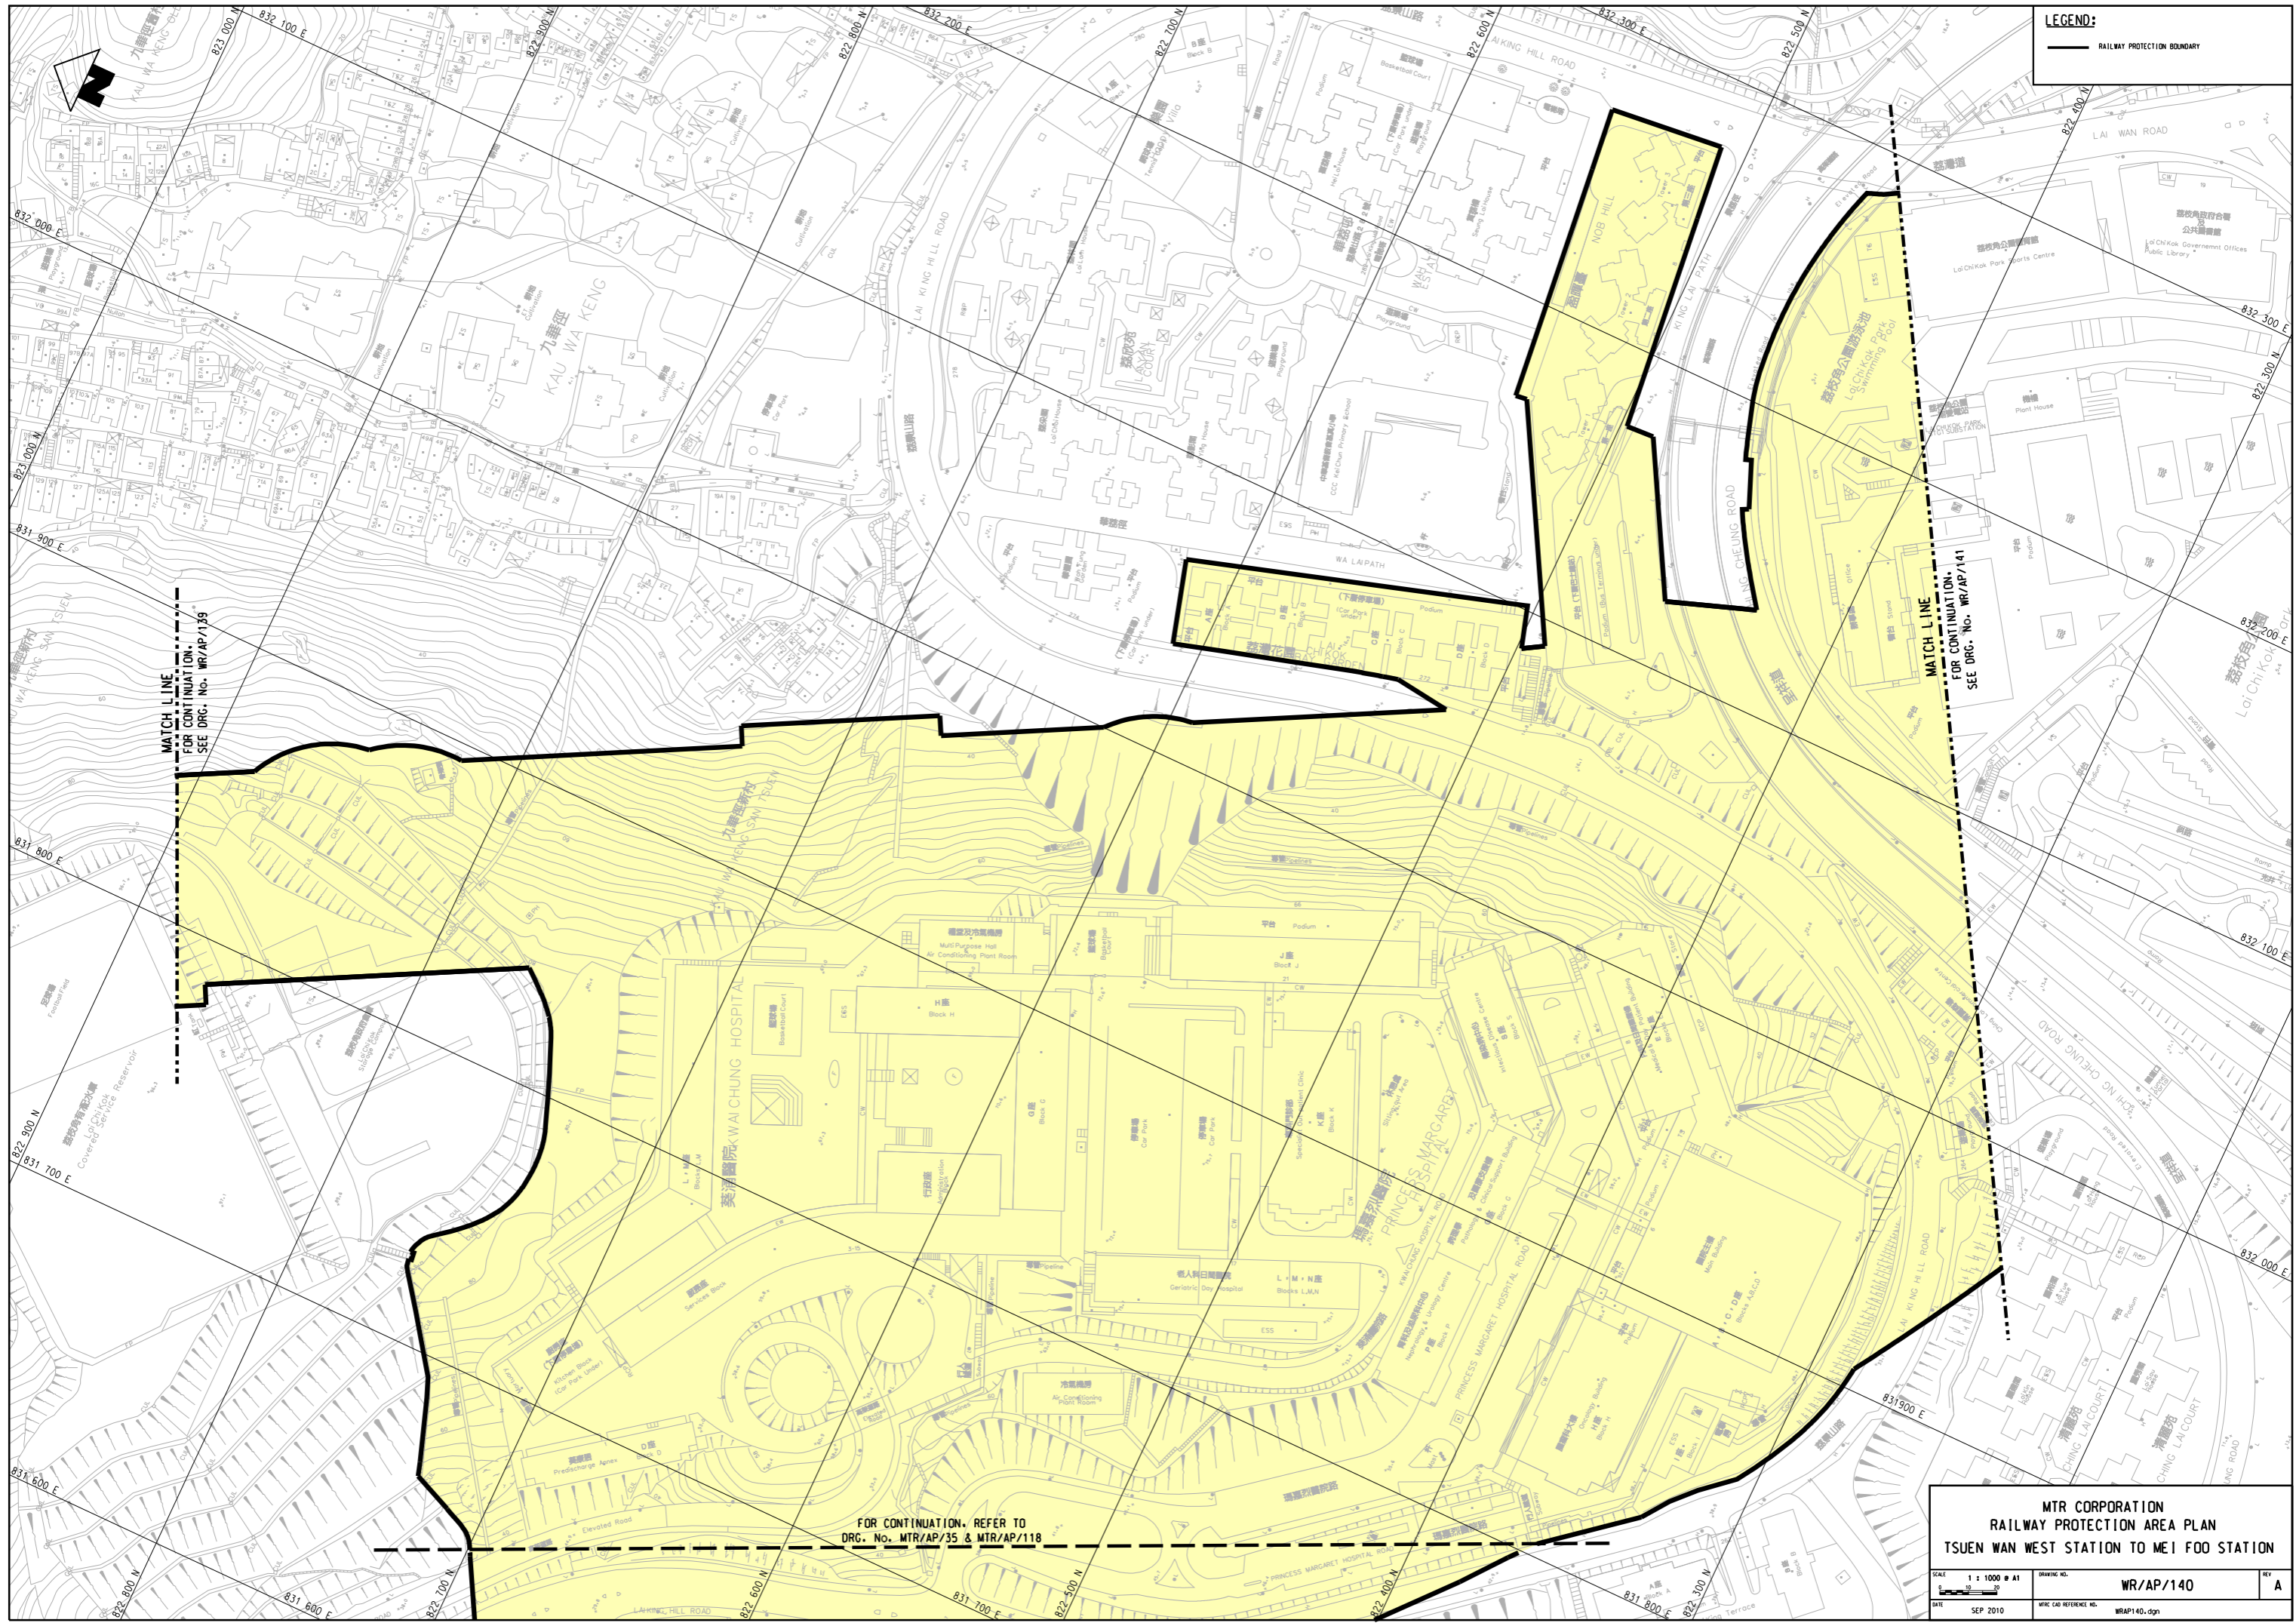

LEGEND:
— RAILWAY PROTECTION BOUNDARY

MATCH LINE
FOR CONTINUATION.
SEE DRG. NO. WR/AP/139

MATCH LINE
FOR CONTINUATION.
SEE DRG. NO. WR/AP/141

FOR CONTINUATION, REFER TO
DRG. NO. MTR/AP/35 & MTR/AP/118

MTR CORPORATION RAILWAY PROTECTION AREA PLAN TSUEN WAN WEST STATION TO MEI FOO STATION		
SCALE: 1 : 1000 @ A1	DRAWING NO. WR/AP/140	REV. A
DATE: SEP 2010	MISC. CAD REFERENCE NO. WRAP140.dgn	