


PLOT DRG: G:\0A\mstation\81_sss\workspace\p1ctcf\p1ctcf.dwg Color: 600dpi, with level export: 1:3227, plotcf
 MODELNAME: DeFault PRINTED BY: N052990 29/11/2022 17:53:48
 FILENAME: \\hqsccds01\cadd\vip\RP_Plan\Area\Plan_TKL_RPAP\MTR_AP_202_B.dgn

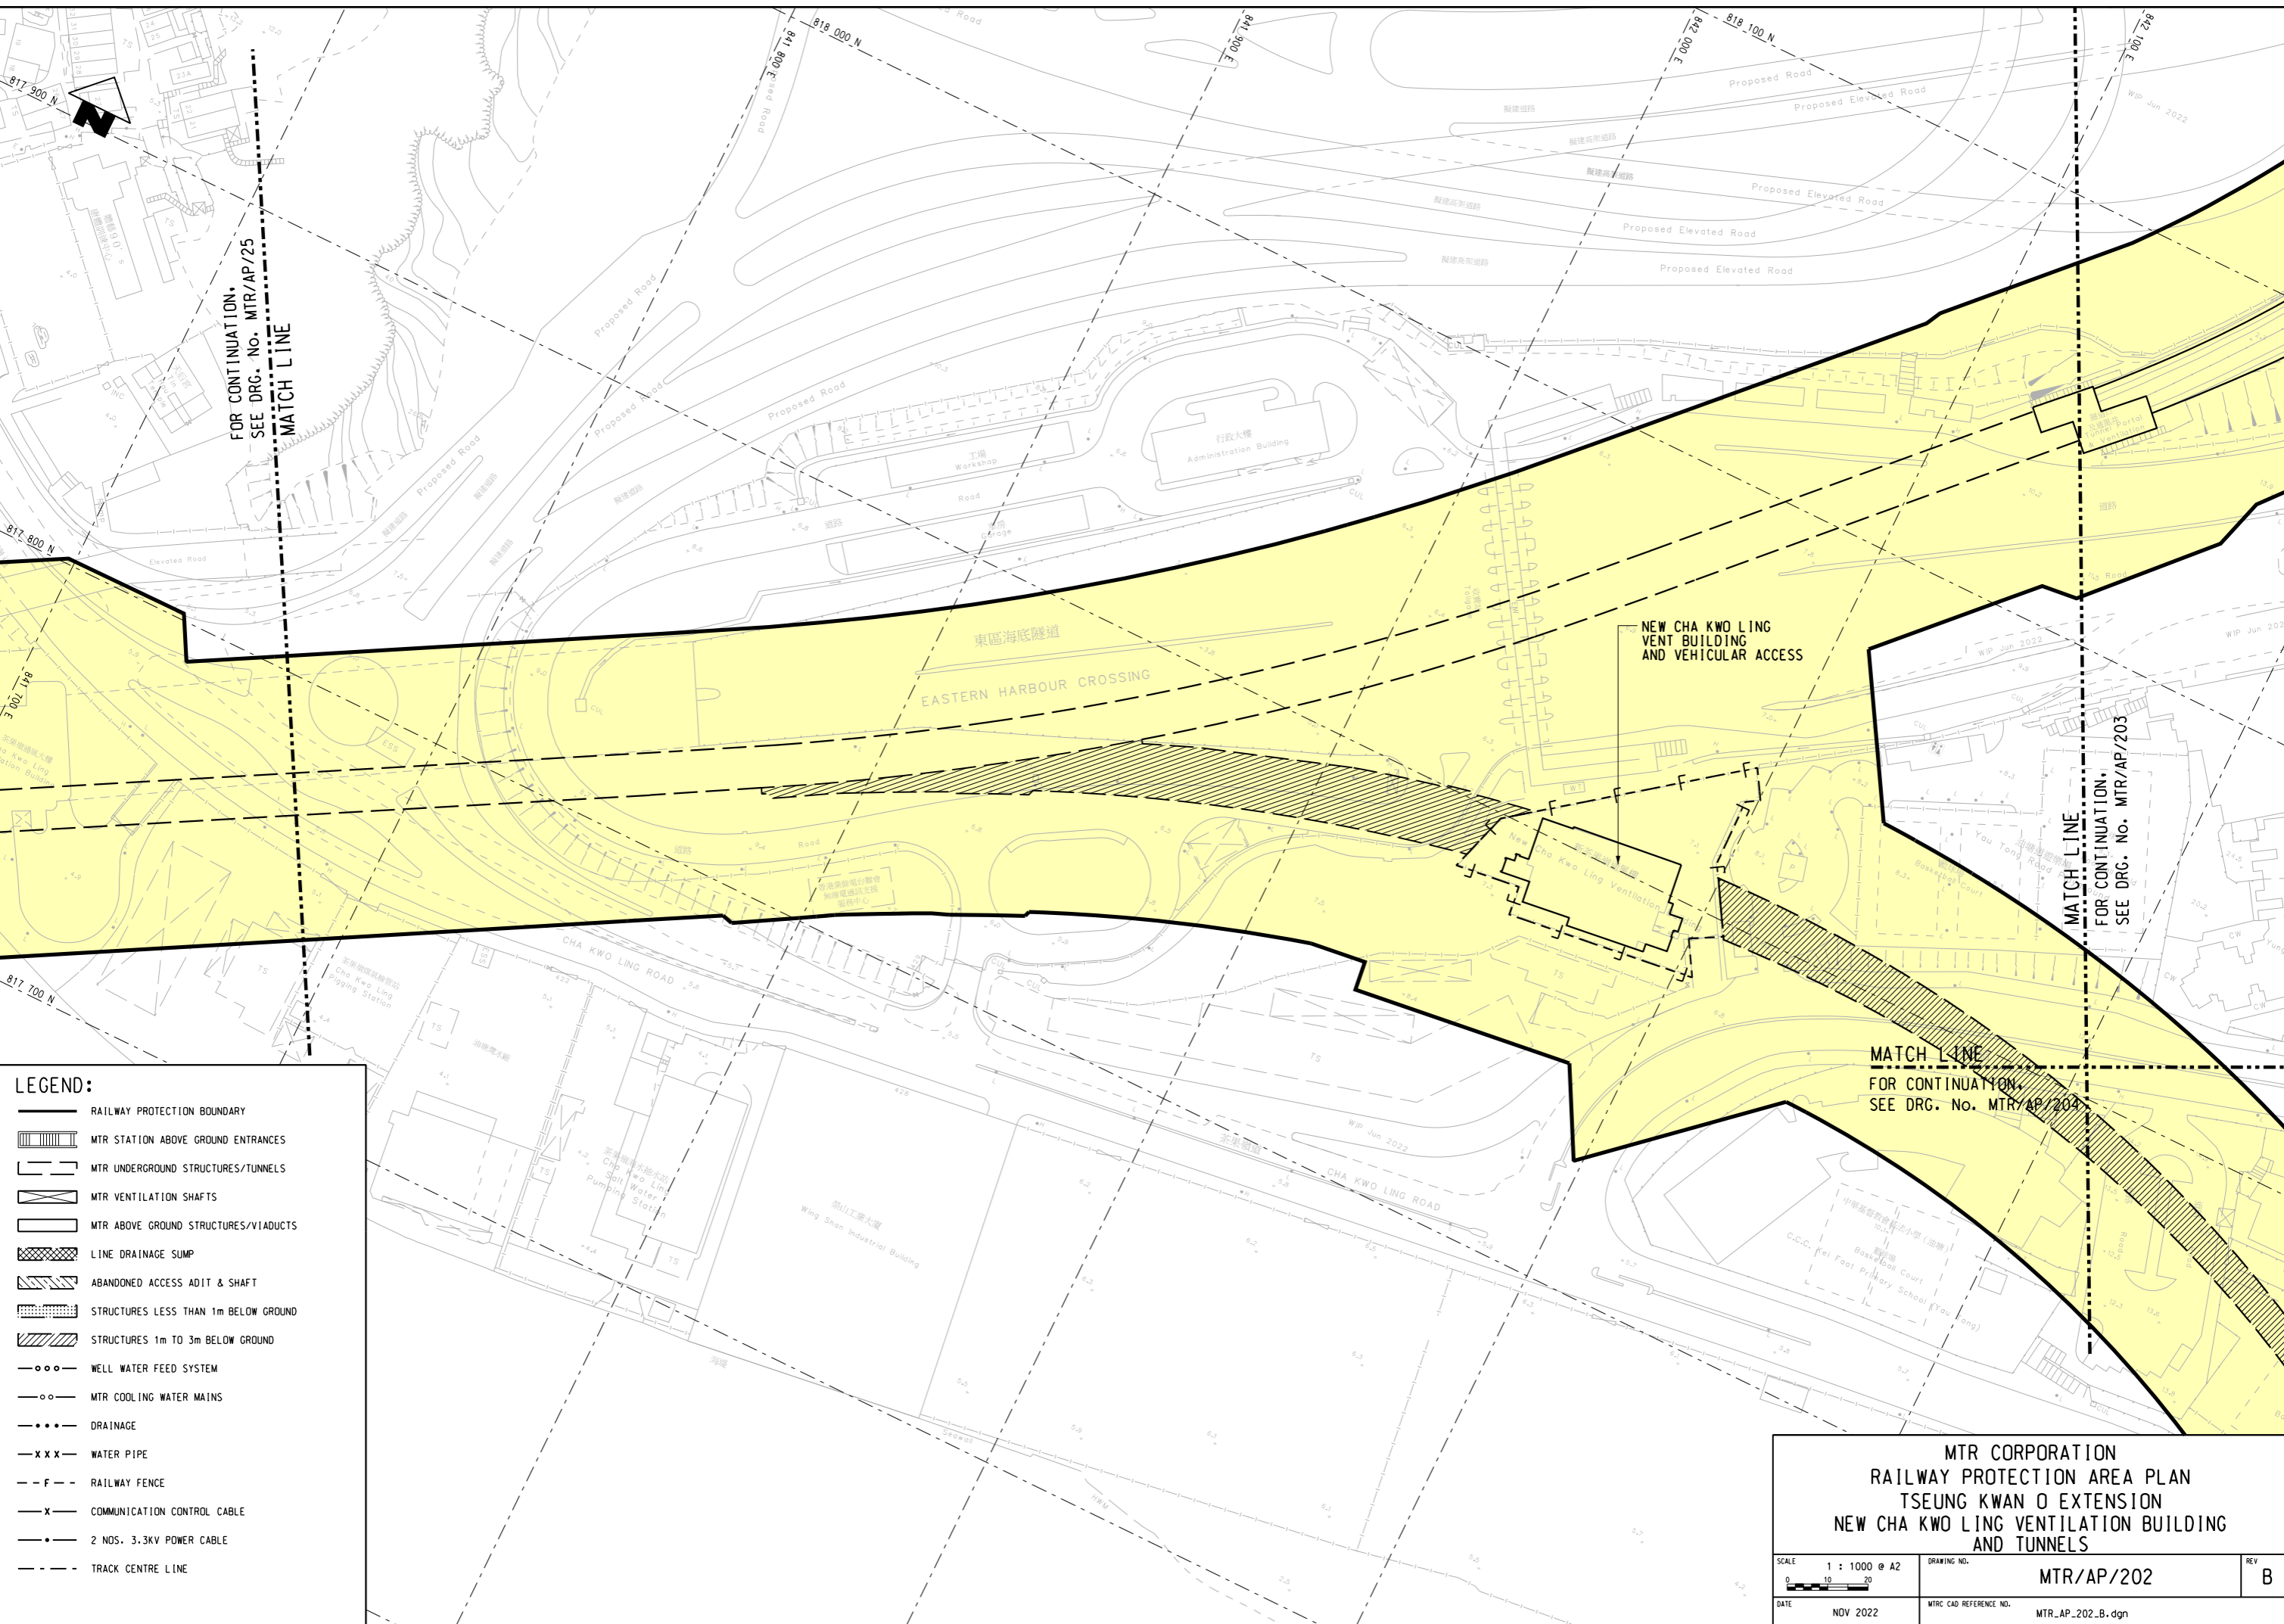

FOR CONTINUATION,
 SEE DRG. NO. MTR/AP/205
 MATCH LINE

MATCH LINE
 FOR CONTINUATION,
 SEE DRG. NO. MTR/AP/203

MATCH LINE
 FOR CONTINUATION,
 SEE DRG. No. MTR/AP/204

LEGEND:

	RAILWAY PROTECTION BOUNDARY
	MTR STATION ABOVE GROUND ENTRANCES
	MTR UNDERGROUND STRUCTURES/TUNNELS
	MTR VENTILATION SHAFTS
	MTR ABOVE GROUND STRUCTURES/VIADUCTS
	LINE DRAINAGE SUMP
	ABANDONED ACCESS ADIT & SHAFT
	STRUCTURES LESS THAN 1m BELOW GROUND
	STRUCTURES 1m TO 3m BELOW GROUND
	WELL WATER FEED SYSTEM
	MTR COOLING WATER MAINS
	DRAINAGE
	WATER PIPE
	RAILWAY FENCE
	COMMUNICATION CONTROL CABLE
	2 NDS, 3.3KV POWER CABLE
	TRACK CENTRE LINE

**MTR CORPORATION
 RAILWAY PROTECTION AREA PLAN
 TSEUNG KWAN O EXTENSION
 NEW CHA KWONG LING VENTILATION BUILDING
 AND TUNNELS**

SCALE 1 : 1000 @ A2	DRAWING NO. MTR/AP/202	REV B
DATE NDV 2022	MTRC CAD REFERENCE NO. MTR_AP_202_B.dgn	