


PLOT DRW: G:\OAM\station\81\_sss\work\space\p1\c\p1\level\level\export\_13227.plt\cfcg  
 MODELNAME: DeFault PRINTED BY: N052930 08/12/2022 14:34:59  
 FILENAME: \\hgscdf\0\cadd\p1\p1\Plan\Ar-ao\Plan\TKL\_RPAP\MTR\_AP\_203\_B.dgn

**LEGEND:**

	RAILWAY PROTECTION BOUNDARY
	MTR STATION ABOVE GROUND ENTRANCES
	MTR UNDERGROUND STRUCTURES/TUNNELS
	MTR VENTILATION SHAFTS
	MTR ABOVE GROUND STRUCTURES/VIADUCTS
	LINE DRAINAGE SUMP
	ABANDONED ACCESS ADIT & SHAFT
	STRUCTURES LESS THAN 1m BELOW GROUND
	STRUCTURES 1m TO 3m BELOW GROUND
	WELL WATER FEED SYSTEM
	MTR COOLING WATER MAINS
	DRAINAGE
	WATER PIPE
	RAILWAY FENCE
	COMMUNICATION CONTROL CABLE
	2 NOS. 3.3KV POWER CABLE
	TRACK CENTRE LINE

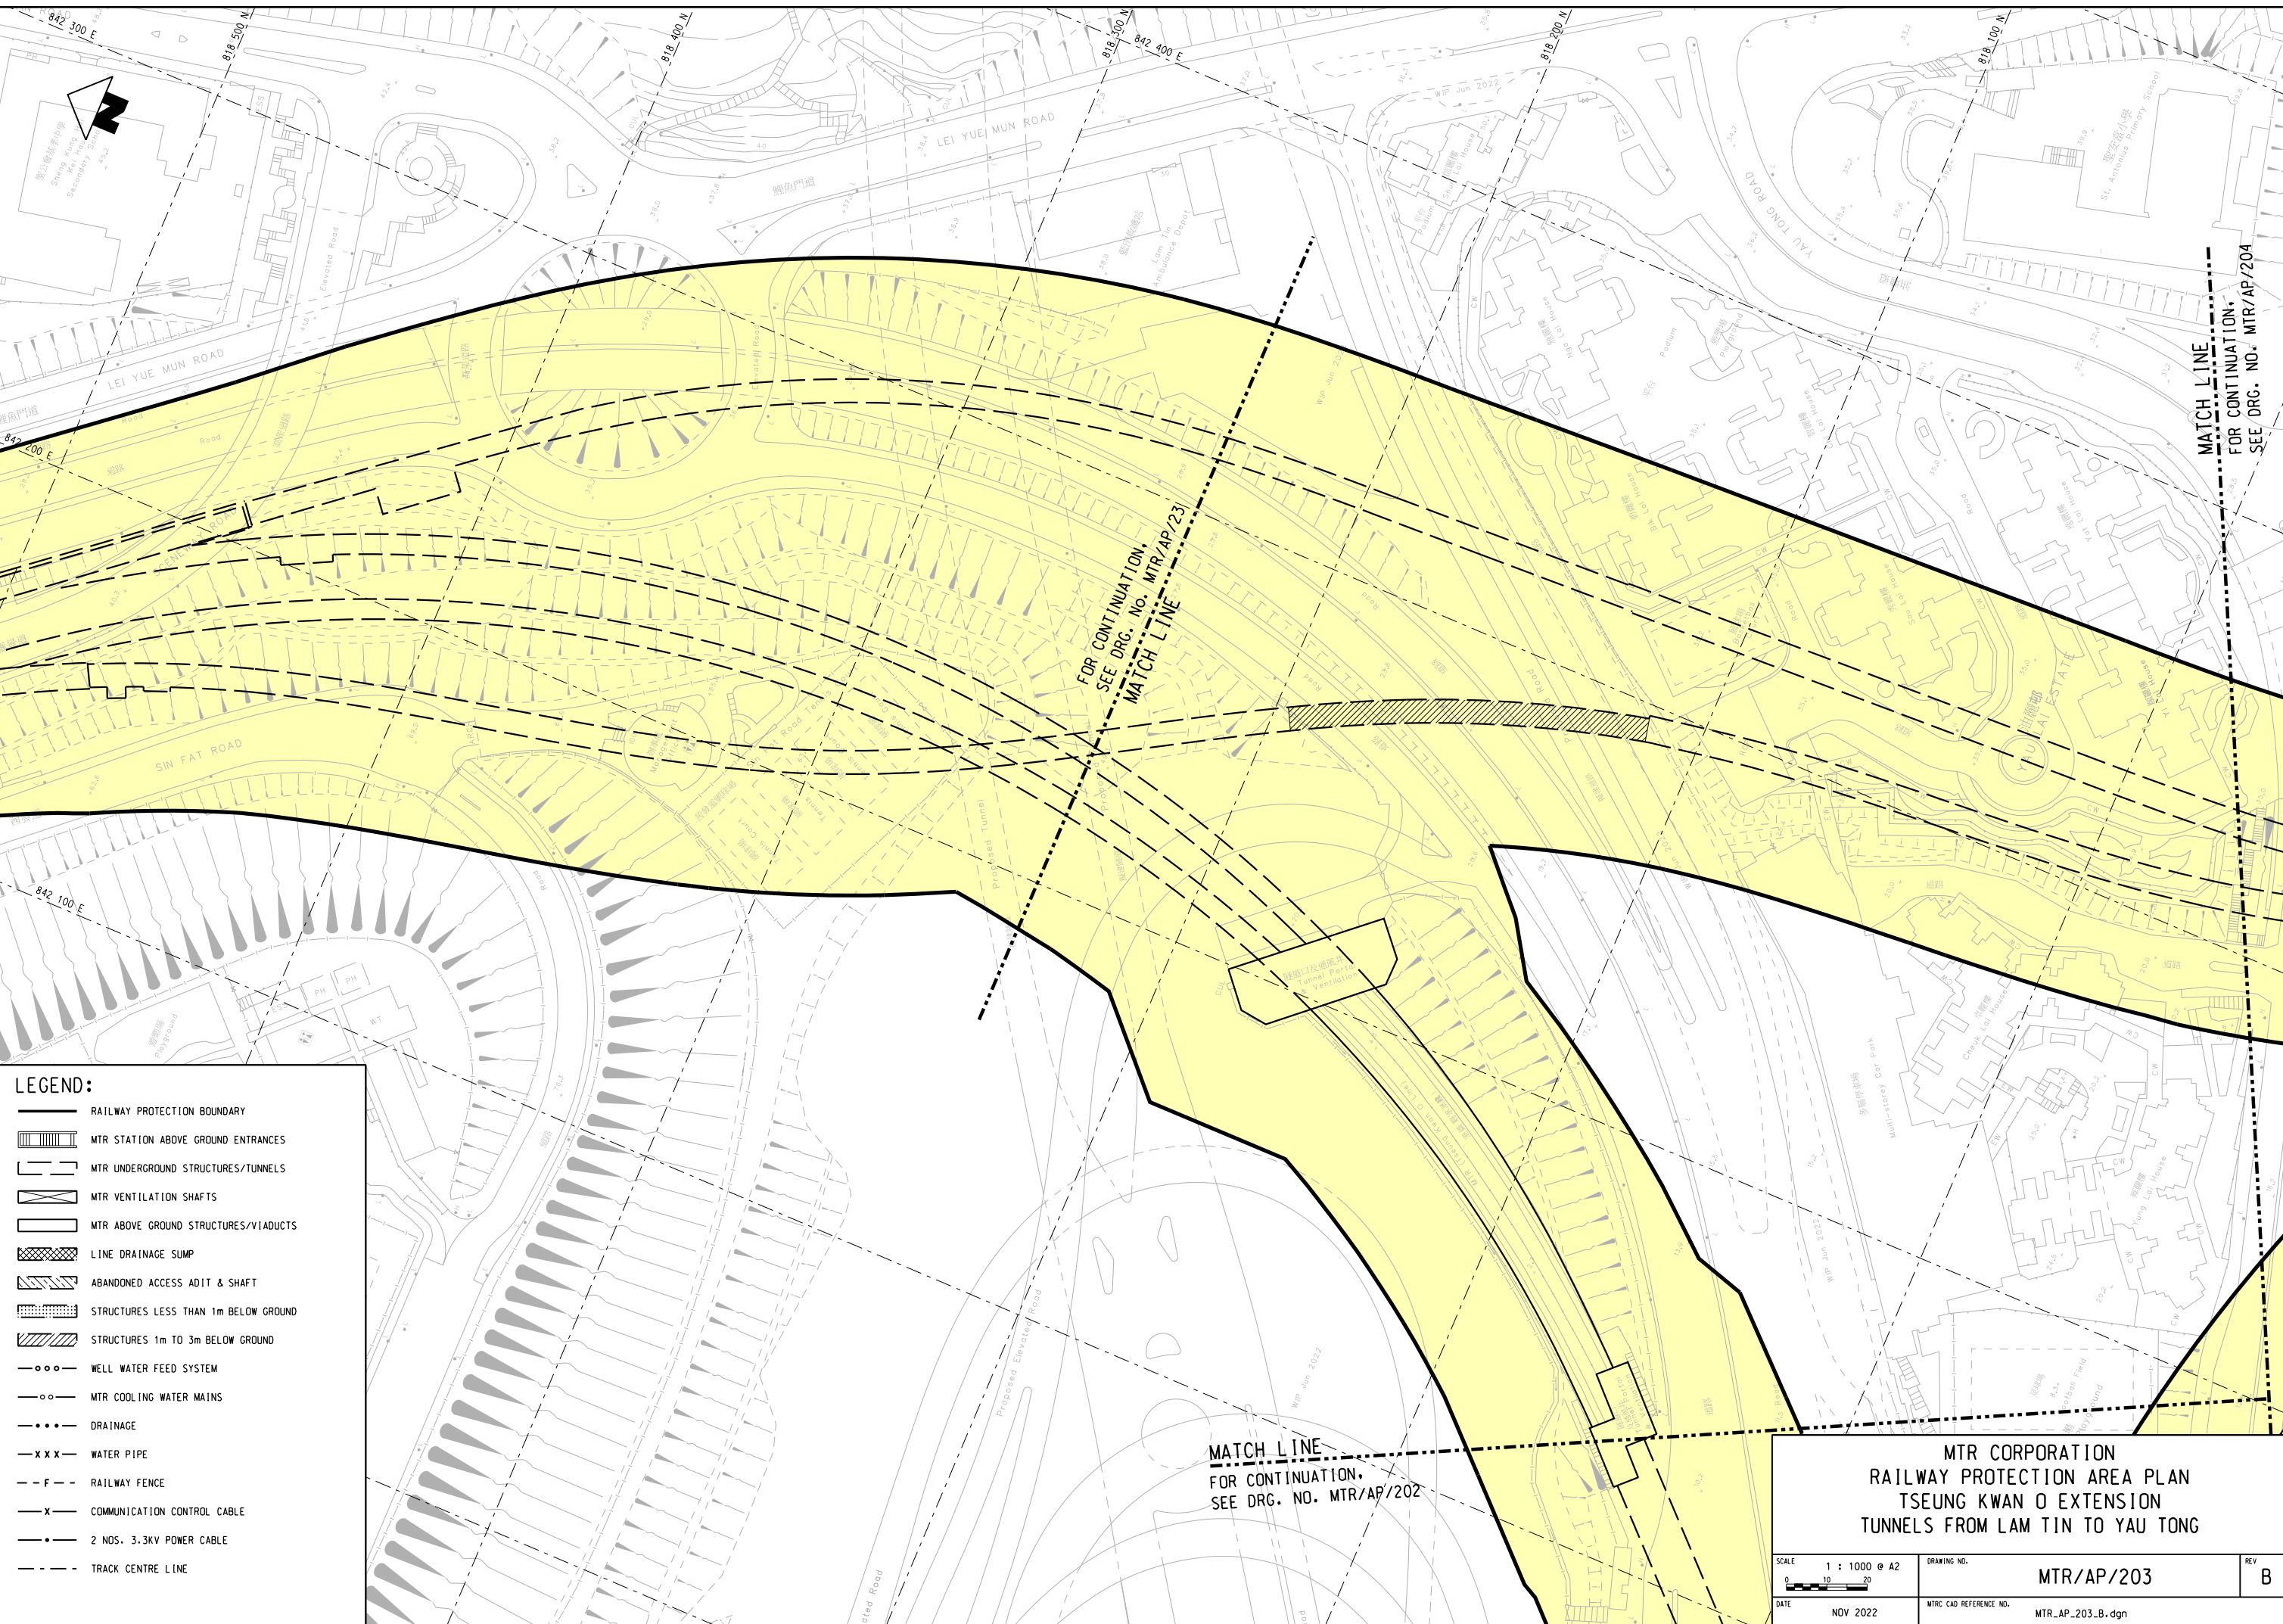

**MTR CORPORATION**  
**RAILWAY PROTECTION AREA PLAN**  
**TSEUNG KWAN O EXTENSION**  
**TUNNELS FROM LAM TIN TO YAU TONG**

SCALE 1 : 1000 @ A2 	DRAWING NO. <b>MTR/AP/203</b>	REV <b>B</b>
DATE NDV 2022	MTR CAD REFERENCE NO. MTR_AP_203_B.dgn	