


PLOT DRG: G:\0A\Mstation\81_sss\workspace\Pttrc\p\PDF Color_600dpi_with_level\export_13227.plt\crg
 MODELNAME: DeFault PRINTED BY: N052990 29/11/2022 17:53:53
 FILENAME: \\hqsccdfs01\cadd\VP_RP_Plan\Area_Plan\TKL_RPAP\MTR_AP_204_B.dgn

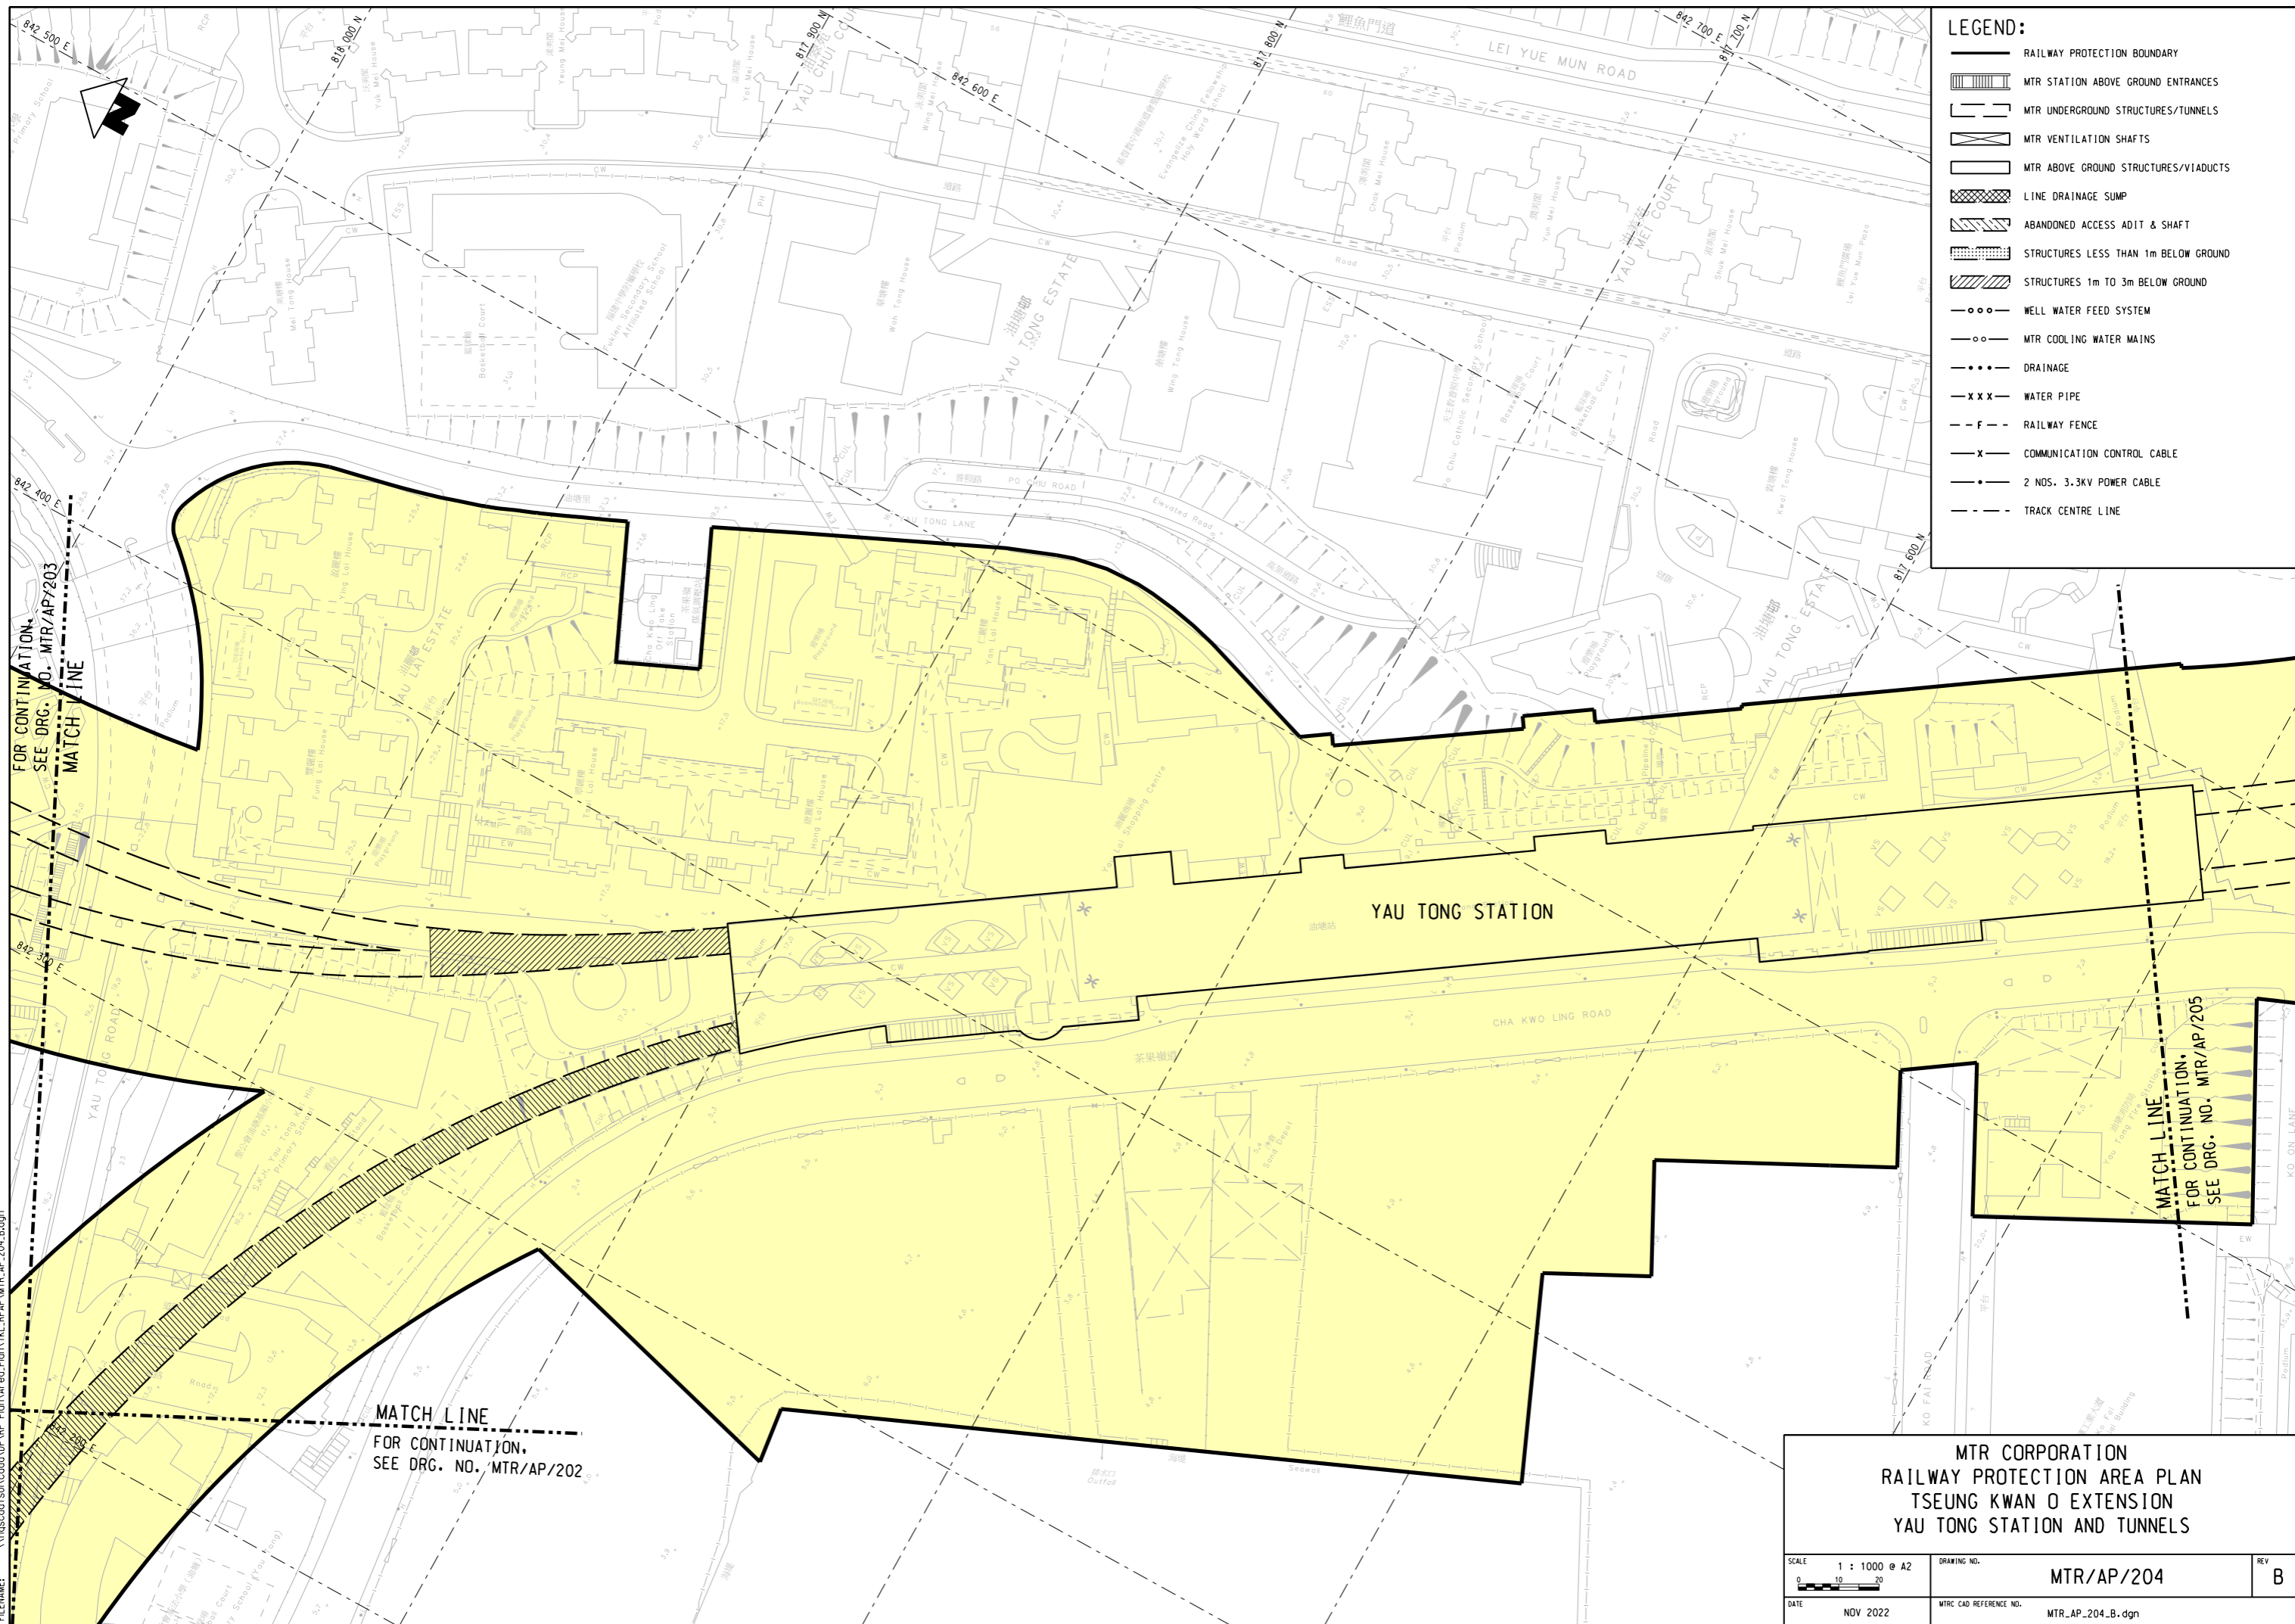

LEGEND:

- RAILWAY PROTECTION BOUNDARY
- MTR STATION ABOVE GROUND ENTRANCES
- MTR UNDERGROUND STRUCTURES/TUNNELS
- MTR VENTILATION SHAFTS
- MTR ABOVE GROUND STRUCTURES/VIADUCTS
- LINE DRAINAGE SUMP
- ABANDONED ACCESS ADIT & SHAFT
- STRUCTURES LESS THAN 1m BELOW GROUND
- STRUCTURES 1m TO 3m BELOW GROUND
- WELL WATER FEED SYSTEM
- MTR COOLING WATER MAINS
- DRAINAGE
- WATER PIPE
- RAILWAY FENCE
- COMMUNICATION CONTROL CABLE
- 2 NOS. 3.3KV POWER CABLE
- TRACK CENTRE LINE

FOR CONTINUATION,
 SEE DRG. NO. MTR/AP/203
 MATCH LINE

MATCH LINE
 FOR CONTINUATION,
 SEE DRG. NO. MTR/AP/202

MATCH LINE
 FOR CONTINUATION,
 SEE DRG. NO. MTR/AP/205

MTR CORPORATION
RAILWAY PROTECTION AREA PLAN
TSEUNG KWAN O EXTENSION
YAU TONG STATION AND TUNNELS

SCALE 1 : 1000 @ A2 	DRAWING NO. MTR/AP/204	REV B
DATE NDV 2022	MTR CAD REFERENCE NO. MTR_AP_204_B.dgn	