


PLOT DRG: G:\OA\station\81_sss\work\space\p1ctcf\p1ctcf\p1ctcf\level\export\13227\p1ctcf.dgn
 MODELNAME: DeFault PRINTED BY: N052930 29/11/2022 17:53:59
 FILENAME: \\hqsccds01\cadd\p1r\p1r\Plan\Area\p1r\p1r\MTR_AP_206_B.dgn

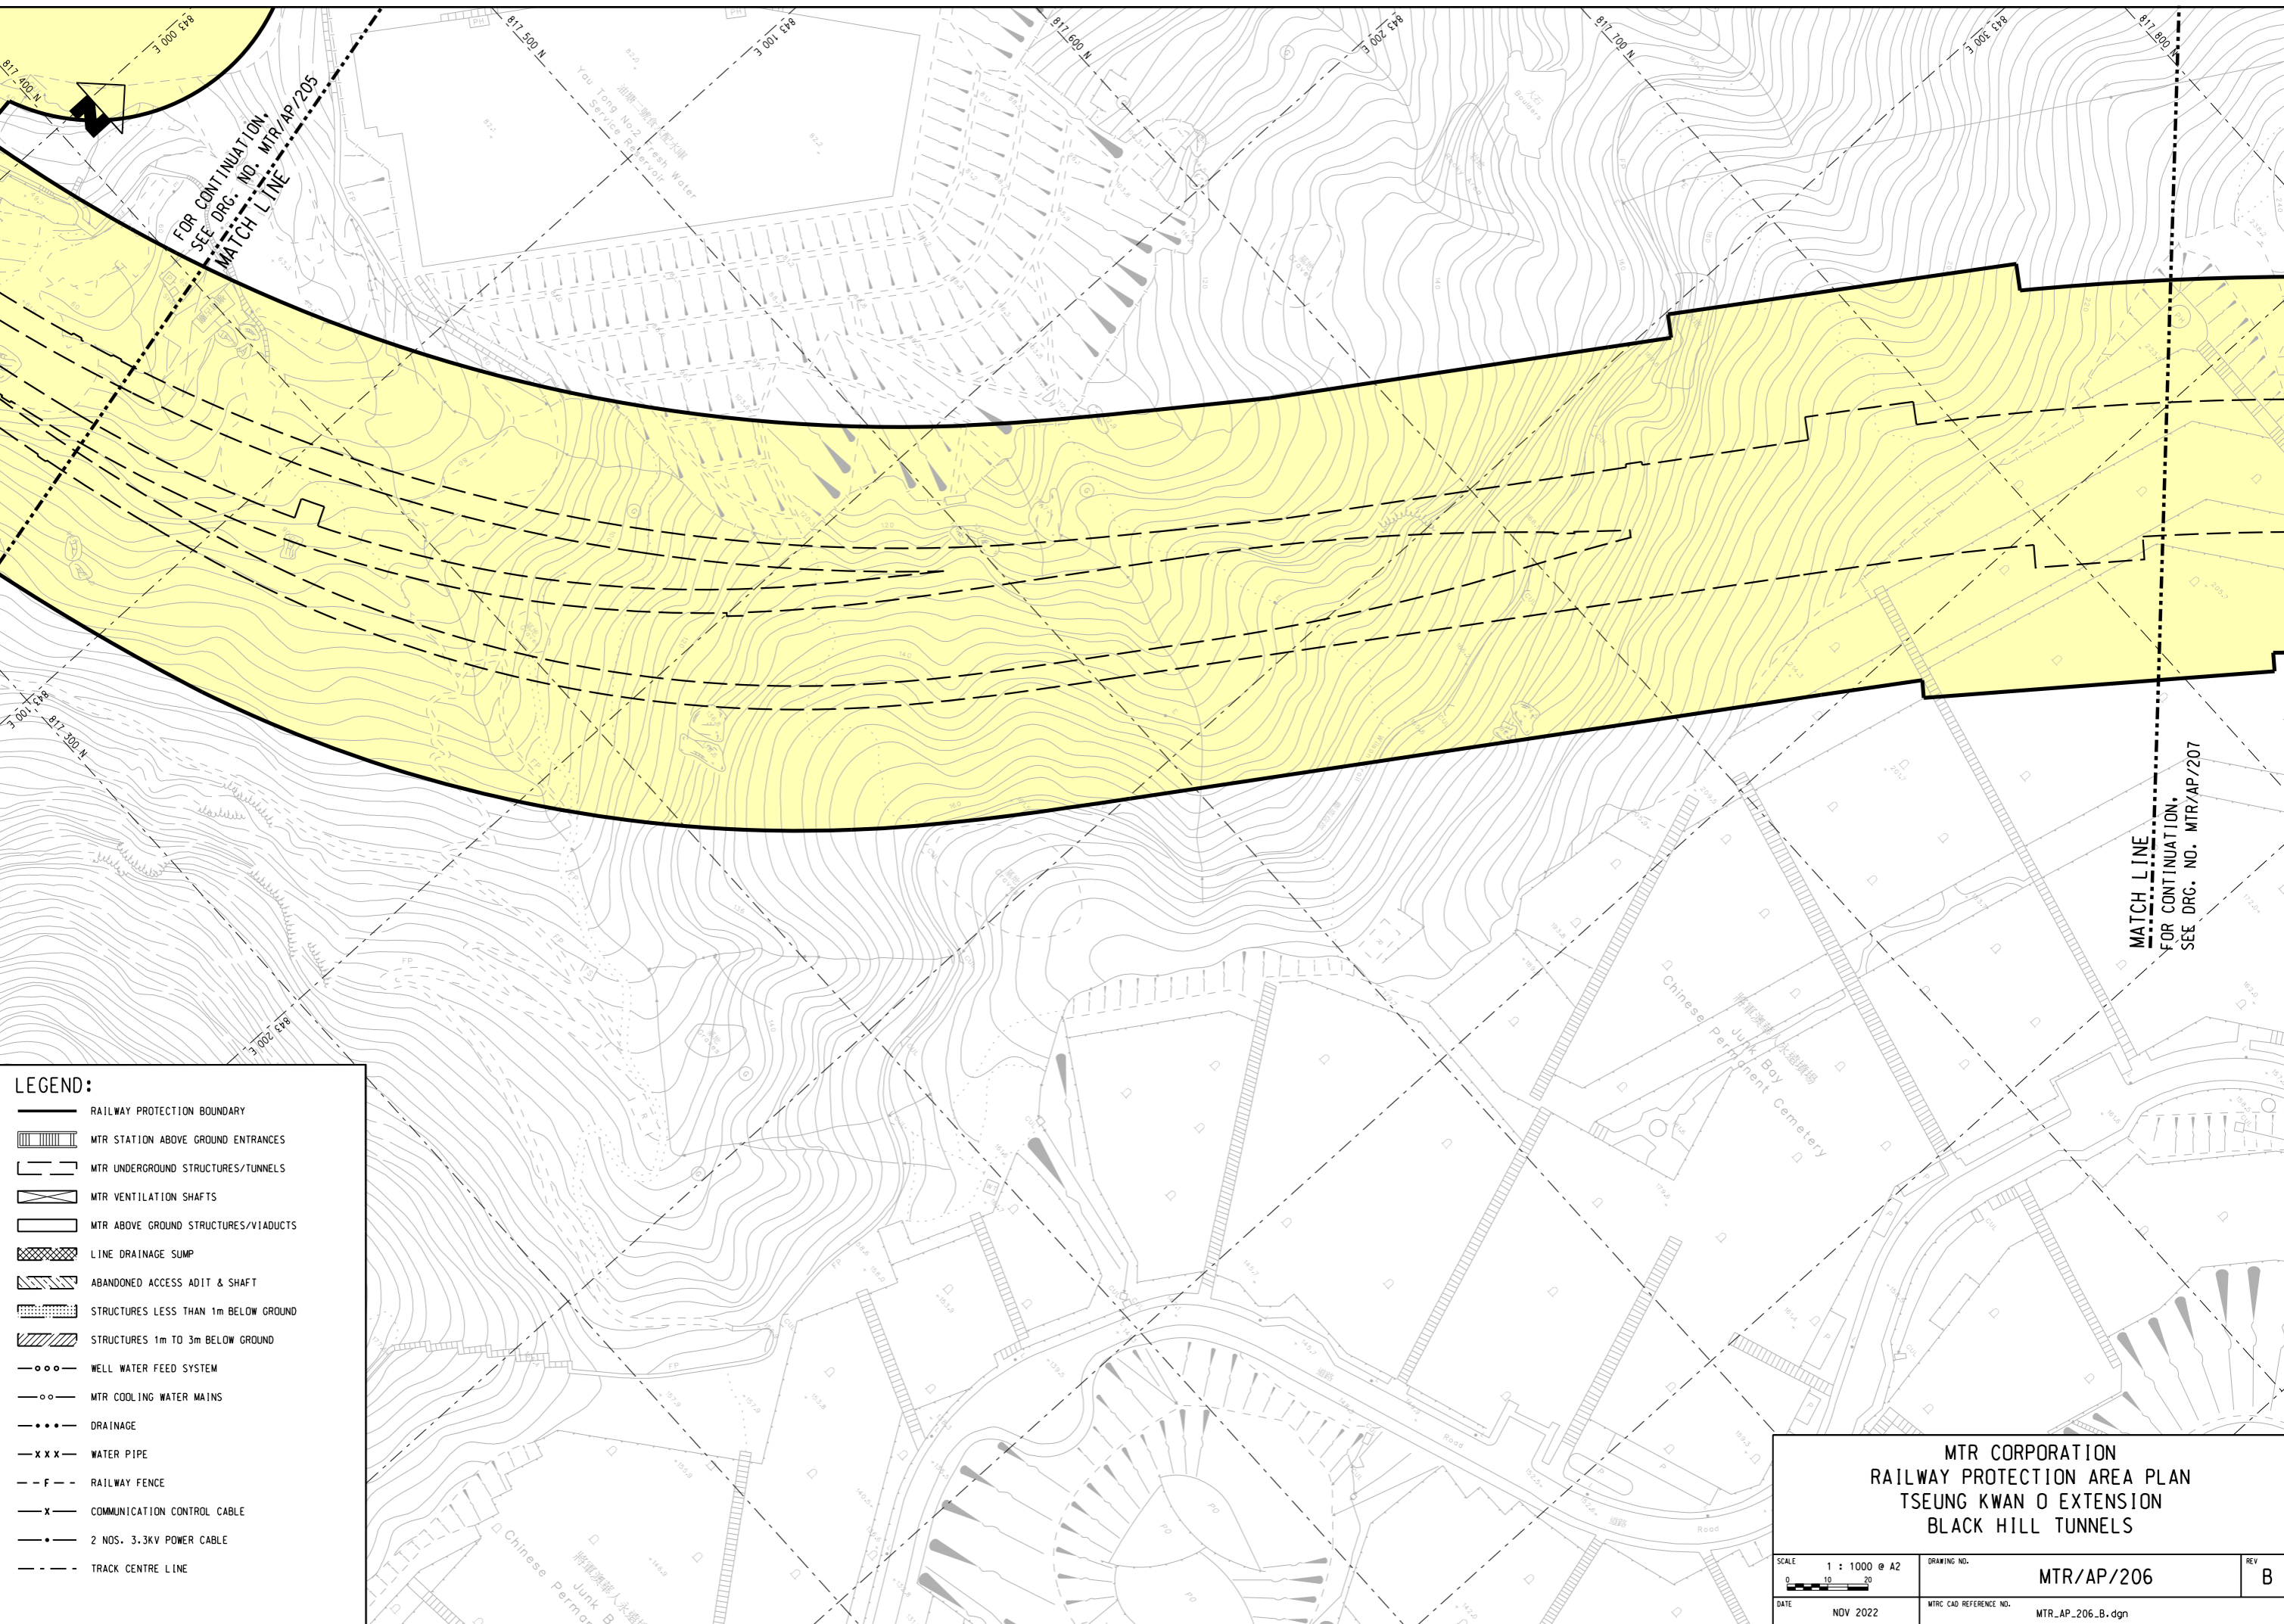

LEGEND:

- RAILWAY PROTECTION BOUNDARY
- MTR STATION ABOVE GROUND ENTRANCES
- MTR UNDERGROUND STRUCTURES/TUNNELS
- MTR VENTILATION SHAFTS
- MTR ABOVE GROUND STRUCTURES/VIADUCTS
- LINE DRAINAGE SUMP
- ABANDONED ACCESS ADIT & SHAFT
- STRUCTURES LESS THAN 1m BELOW GROUND
- STRUCTURES 1m TO 3m BELOW GROUND
- WELL WATER FEED SYSTEM
- MTR COOLING WATER MAINS
- DRAINAGE
- WATER PIPE
- RAILWAY FENCE
- COMMUNICATION CONTROL CABLE
- 2 NOS. 3.3KV POWER CABLE
- TRACK CENTRE LINE

**MTR CORPORATION
 RAILWAY PROTECTION AREA PLAN
 TSEUNG KWAN O EXTENSION
 BLACK HILL TUNNELS**

SCALE 1 : 1000 @ A2 	DRAWING NO. MTR/AP/206	REV B
DATE NOV 2022	MTR CAD REFERENCE NO. MTR_AP_206_B.dgn	