


PLOT DRG: G:\0A\mstation\81_sss\work\space\p1c7g\pdf\Color_600dpi_with_level\export_13227.plt\cfcg
 MODEL NAME: DeFault PRINTED BY: N052990 29/11/2022 17:54:05
 FILENAME: \\hqsccdr\0\cadd\VP\RP\Plan\Area\Plan_TKL_RPAP\MTR_AP_207_B.dgn

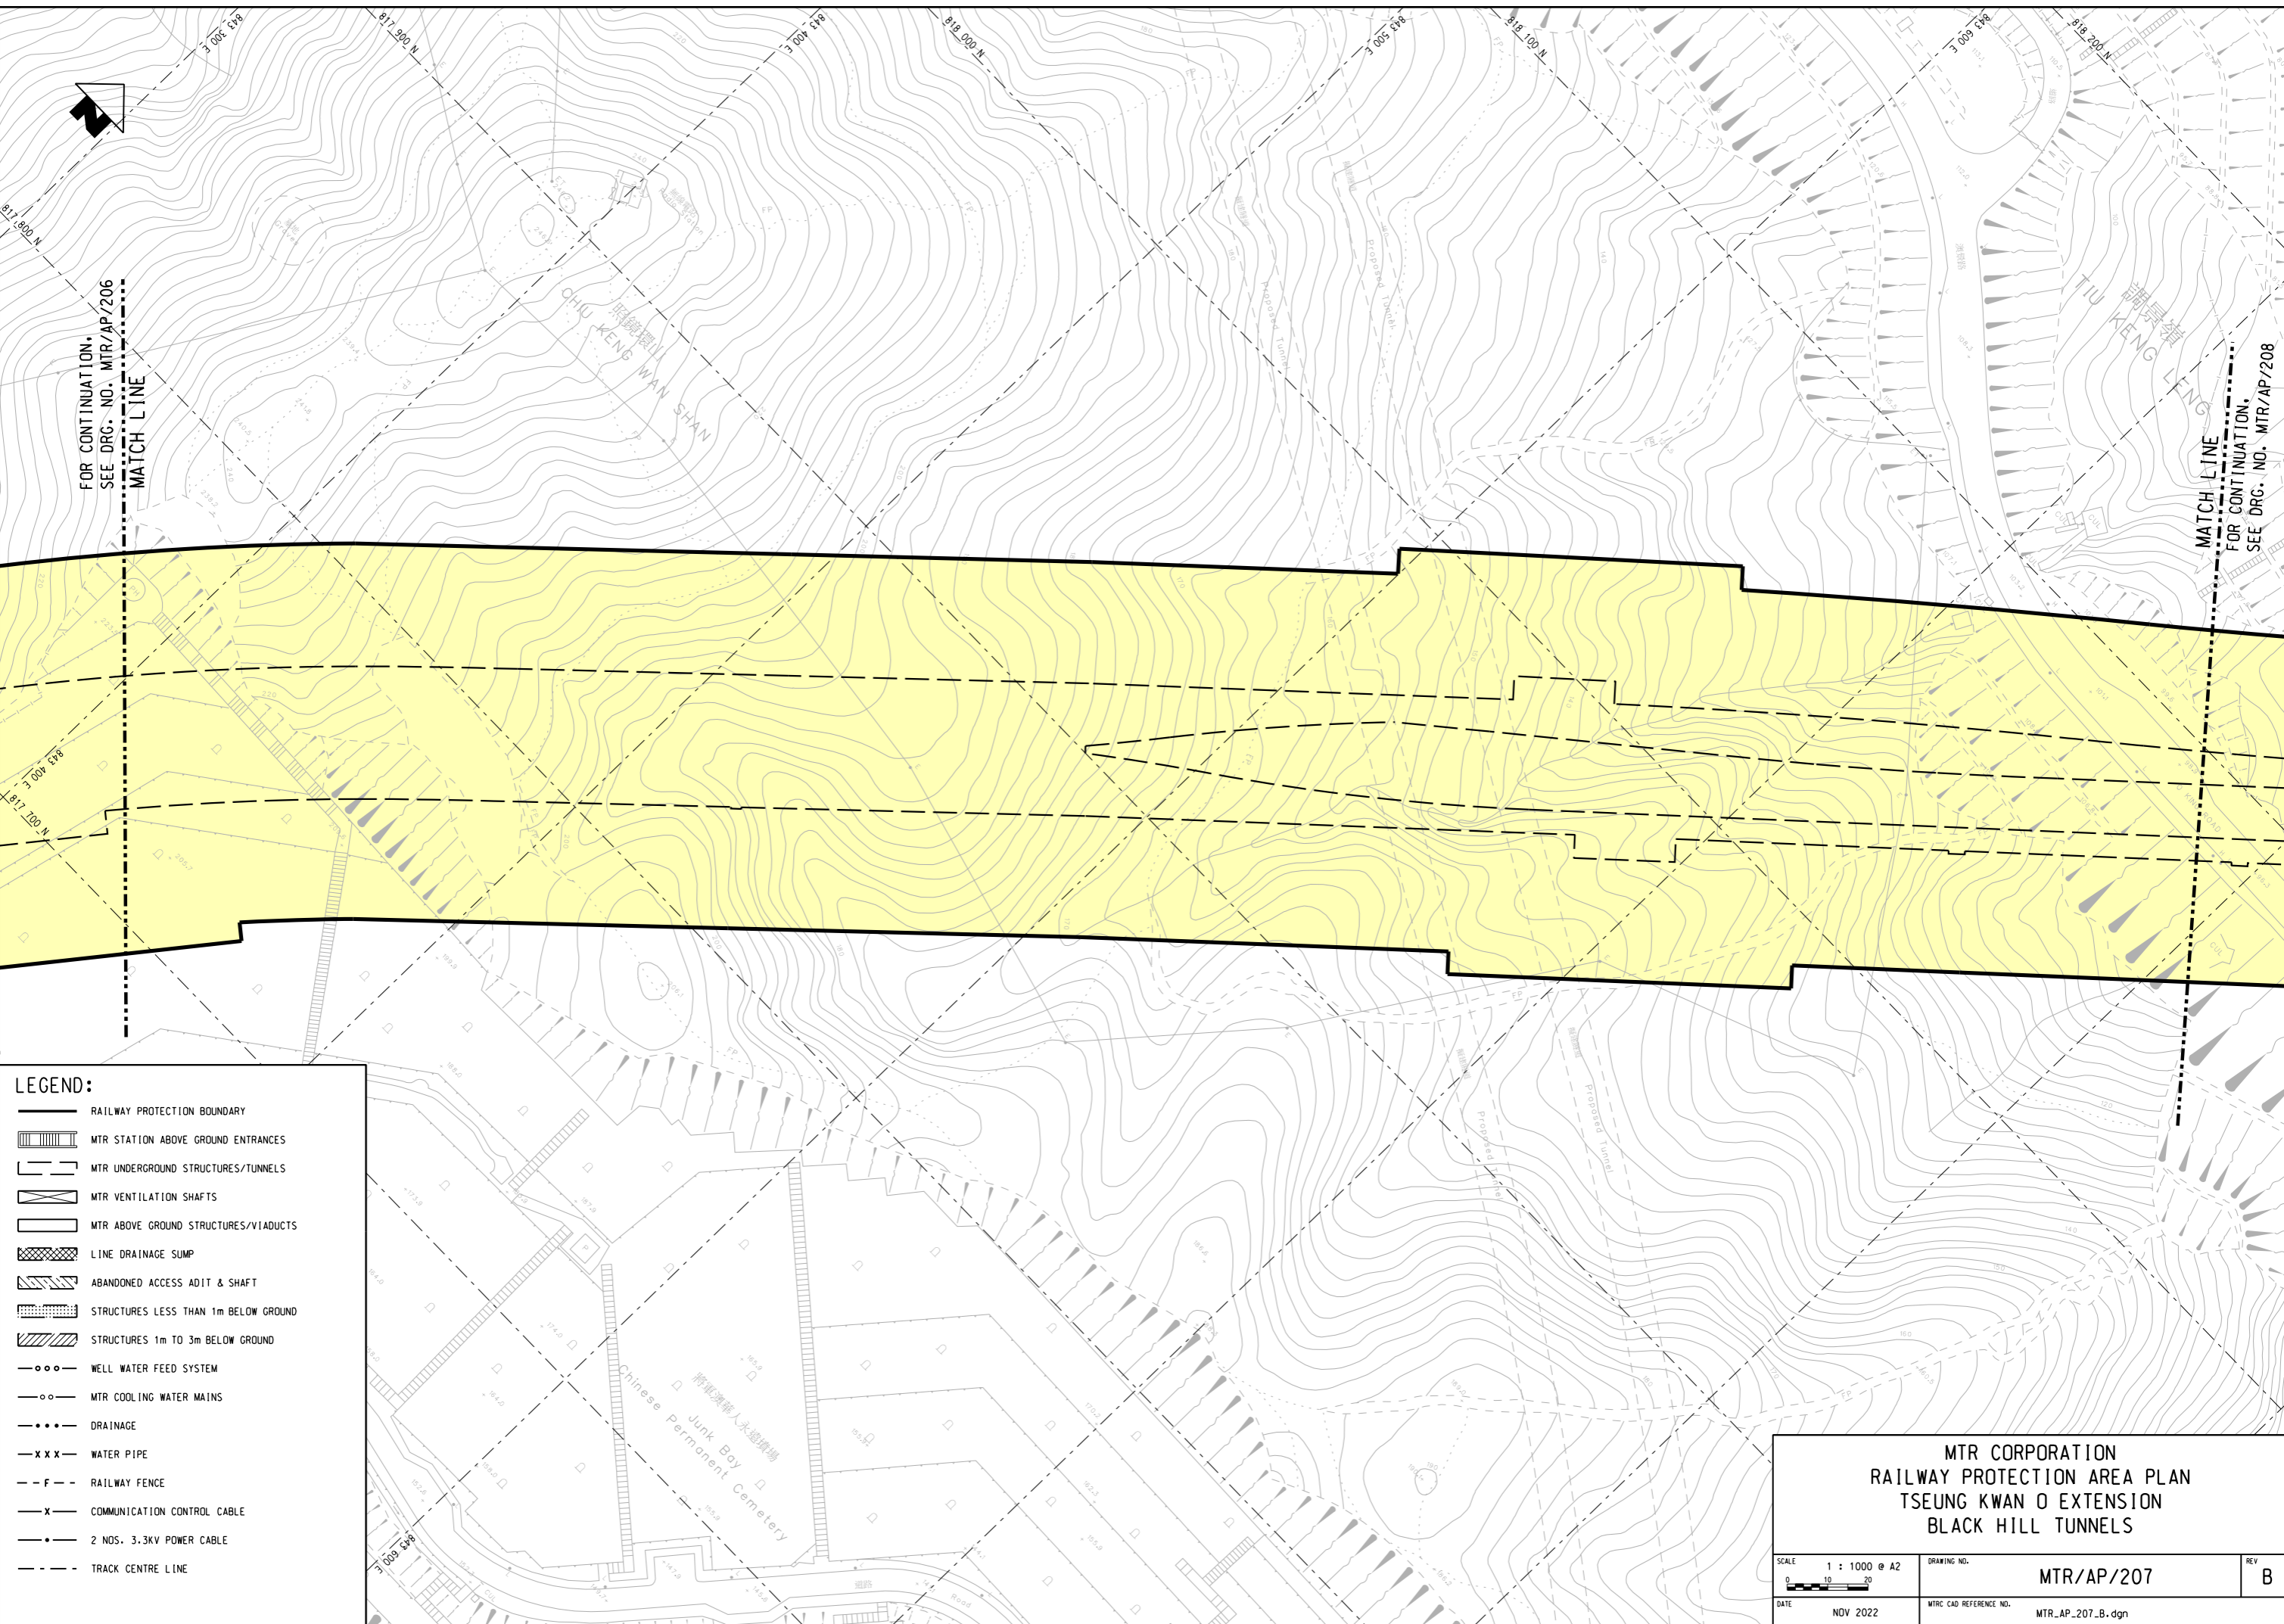

LEGEND:

	RAILWAY PROTECTION BOUNDARY
	MTR STATION ABOVE GROUND ENTRANCES
	MTR UNDERGROUND STRUCTURES/TUNNELS
	MTR VENTILATION SHAFTS
	MTR ABOVE GROUND STRUCTURES/VIADUCTS
	LINE DRAINAGE SUMP
	ABANDONED ACCESS ADIT & SHAFT
	STRUCTURES LESS THAN 1m BELOW GROUND
	STRUCTURES 1m TO 3m BELOW GROUND
	WELL WATER FEED SYSTEM
	MTR COOLING WATER MAINS
	DRAINAGE
	WATER PIPE
	RAILWAY FENCE
	COMMUNICATION CONTROL CABLE
	2 NOS. 3.3KV POWER CABLE
	TRACK CENTRE LINE

MTR CORPORATION RAILWAY PROTECTION AREA PLAN TSEUNG KWAN O EXTENSION BLACK HILL TUNNELS		
SCALE 1 : 1000 @ A2 	DRAWING NO. MTR/AP/207	REV B
DATE NOV 2022	MTR CAD REFERENCE NO. MTR_AP_207_B.dgn	