

 
 

 

 



 
 
 



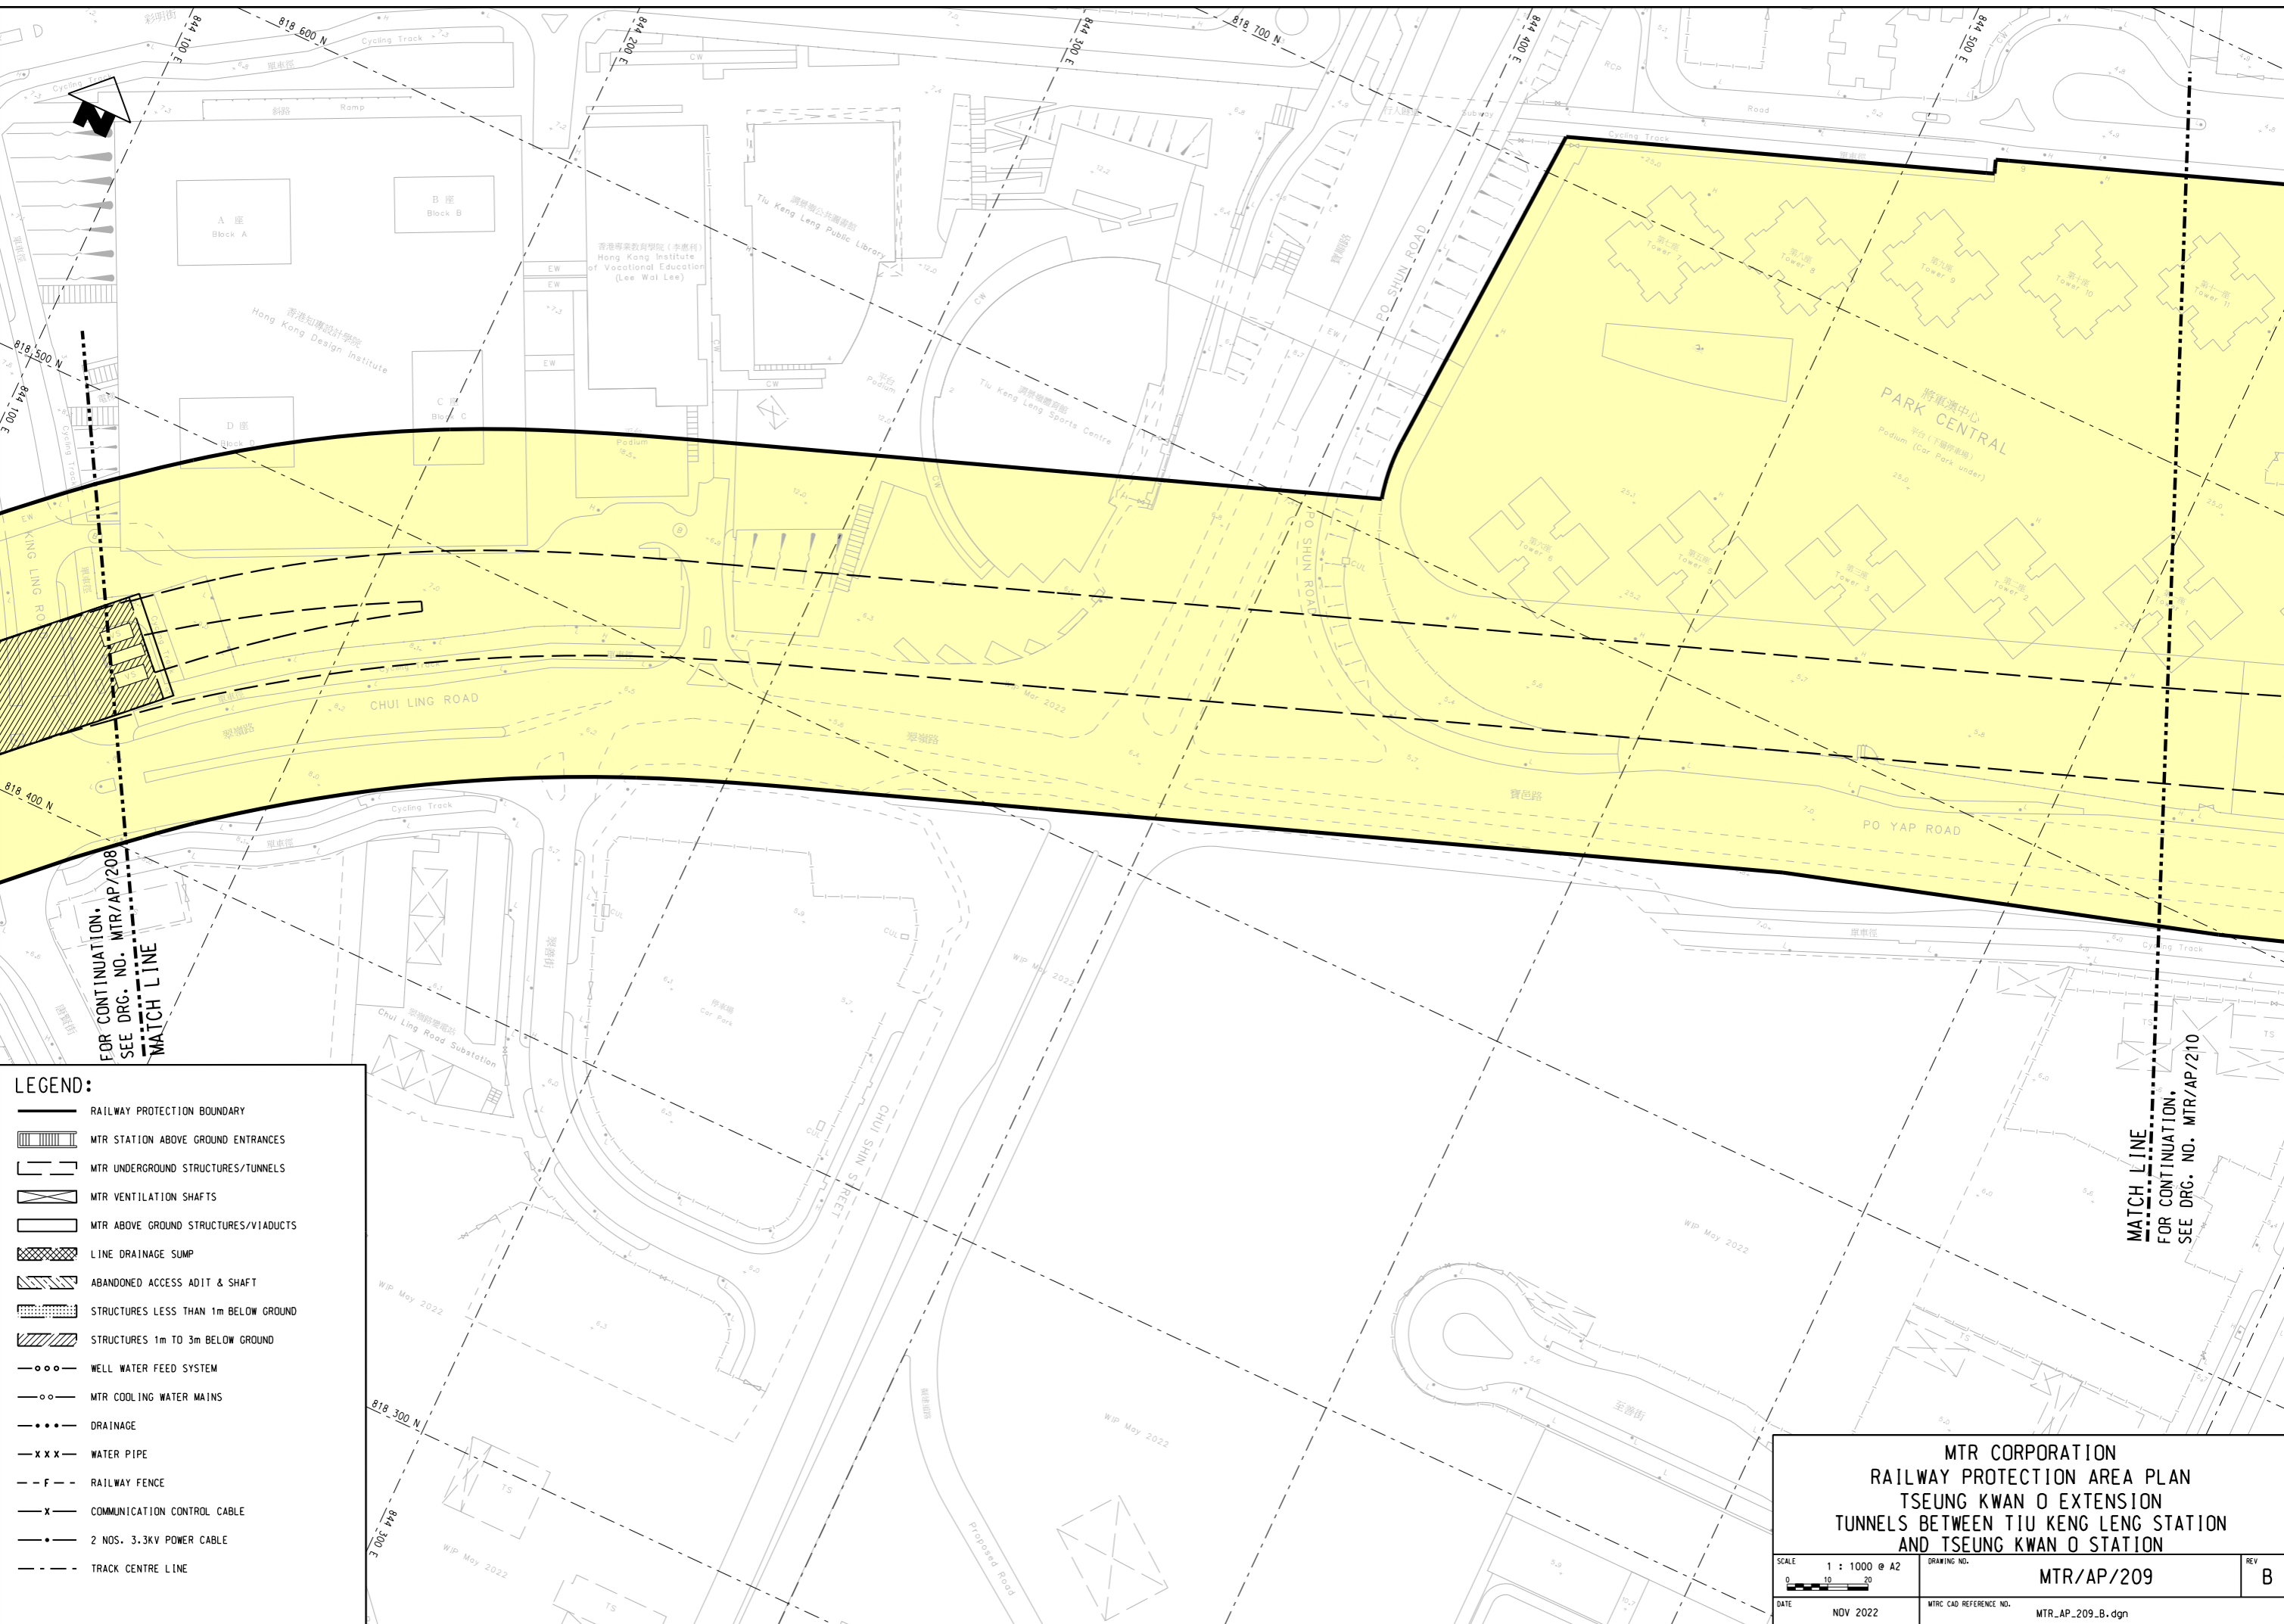


PLOT DRG: G:\0A\mstation\81\_sss\workspace\p1tcf\p1tcf.dwg Color: 600dpi, with level export, 1:3227, p1tcf.dwg  
 MODEL NAME: DeFault PRINTED BY: N052990 29/11/2022 17:54:44  
 FILENAME: \\hqsccds01\cadd\p1tcf\p1tcf.dwg Plan Area: P1Tcf\p1tcf.dwg MTR\_AP\_209\_B.dgn

**LEGEND:**


-  RAILWAY PROTECTION BOUNDARY
-  MTR STATION ABOVE GROUND ENTRANCES
-  MTR UNDERGROUND STRUCTURES/TUNNELS
-  MTR VENTILATION SHAFTS
-  MTR ABOVE GROUND STRUCTURES/VIADUCTS
-  LINE DRAINAGE SUMP
-  ABANDONED ACCESS ADIT & SHAFT
-  STRUCTURES LESS THAN 1m BELOW GROUND
-  STRUCTURES 1m TO 3m BELOW GROUND
-  WELL WATER FEED SYSTEM
-  MTR COOLING WATER MAINS
-  DRAINAGE
-  WATER PIPE
-  RAILWAY FENCE
-  COMMUNICATION CONTROL CABLE
-  2 NOS. 3.3KV POWER CABLE
-  TRACK CENTRE LINE



FOR CONTINUATION, SEE DRG. NO. MTR/AP/208  
 MATCH LINE

MATCH LINE FOR CONTINUATION, SEE DRG. NO. MTR/AP/210

**MTR CORPORATION**  
**RAILWAY PROTECTION AREA PLAN**  
**TSEUNG KWAN O EXTENSION**  
**TUNNELS BETWEEN TIU KENG LENG STATION**  
**AND TSEUNG KWAN O STATION**

SCALE 1 : 1000 @ A2 	DRAWING NO. <b>MTR/AP/209</b>	REV <b>B</b>
DATE NDV 2022	MTR CAD REFERENCE NO. MTR_AP_209_B.dgn	