


PLOT DRG: G:\0A\mstation\81\_sss\work\space\p1ctcf\p1ctcf.pdf Color: 600dpi, with level export + 13227.pltcf  
 MODEL NAME: DeFault PRINTED BY: N052930 29/11/2022 17:54:25  
 FILENAME: \\ngscodf50\cadd\VP\_RP\_Plan\Area\Plan\TKL\_RPAP\MTR\_AP\_212\_B.dgn

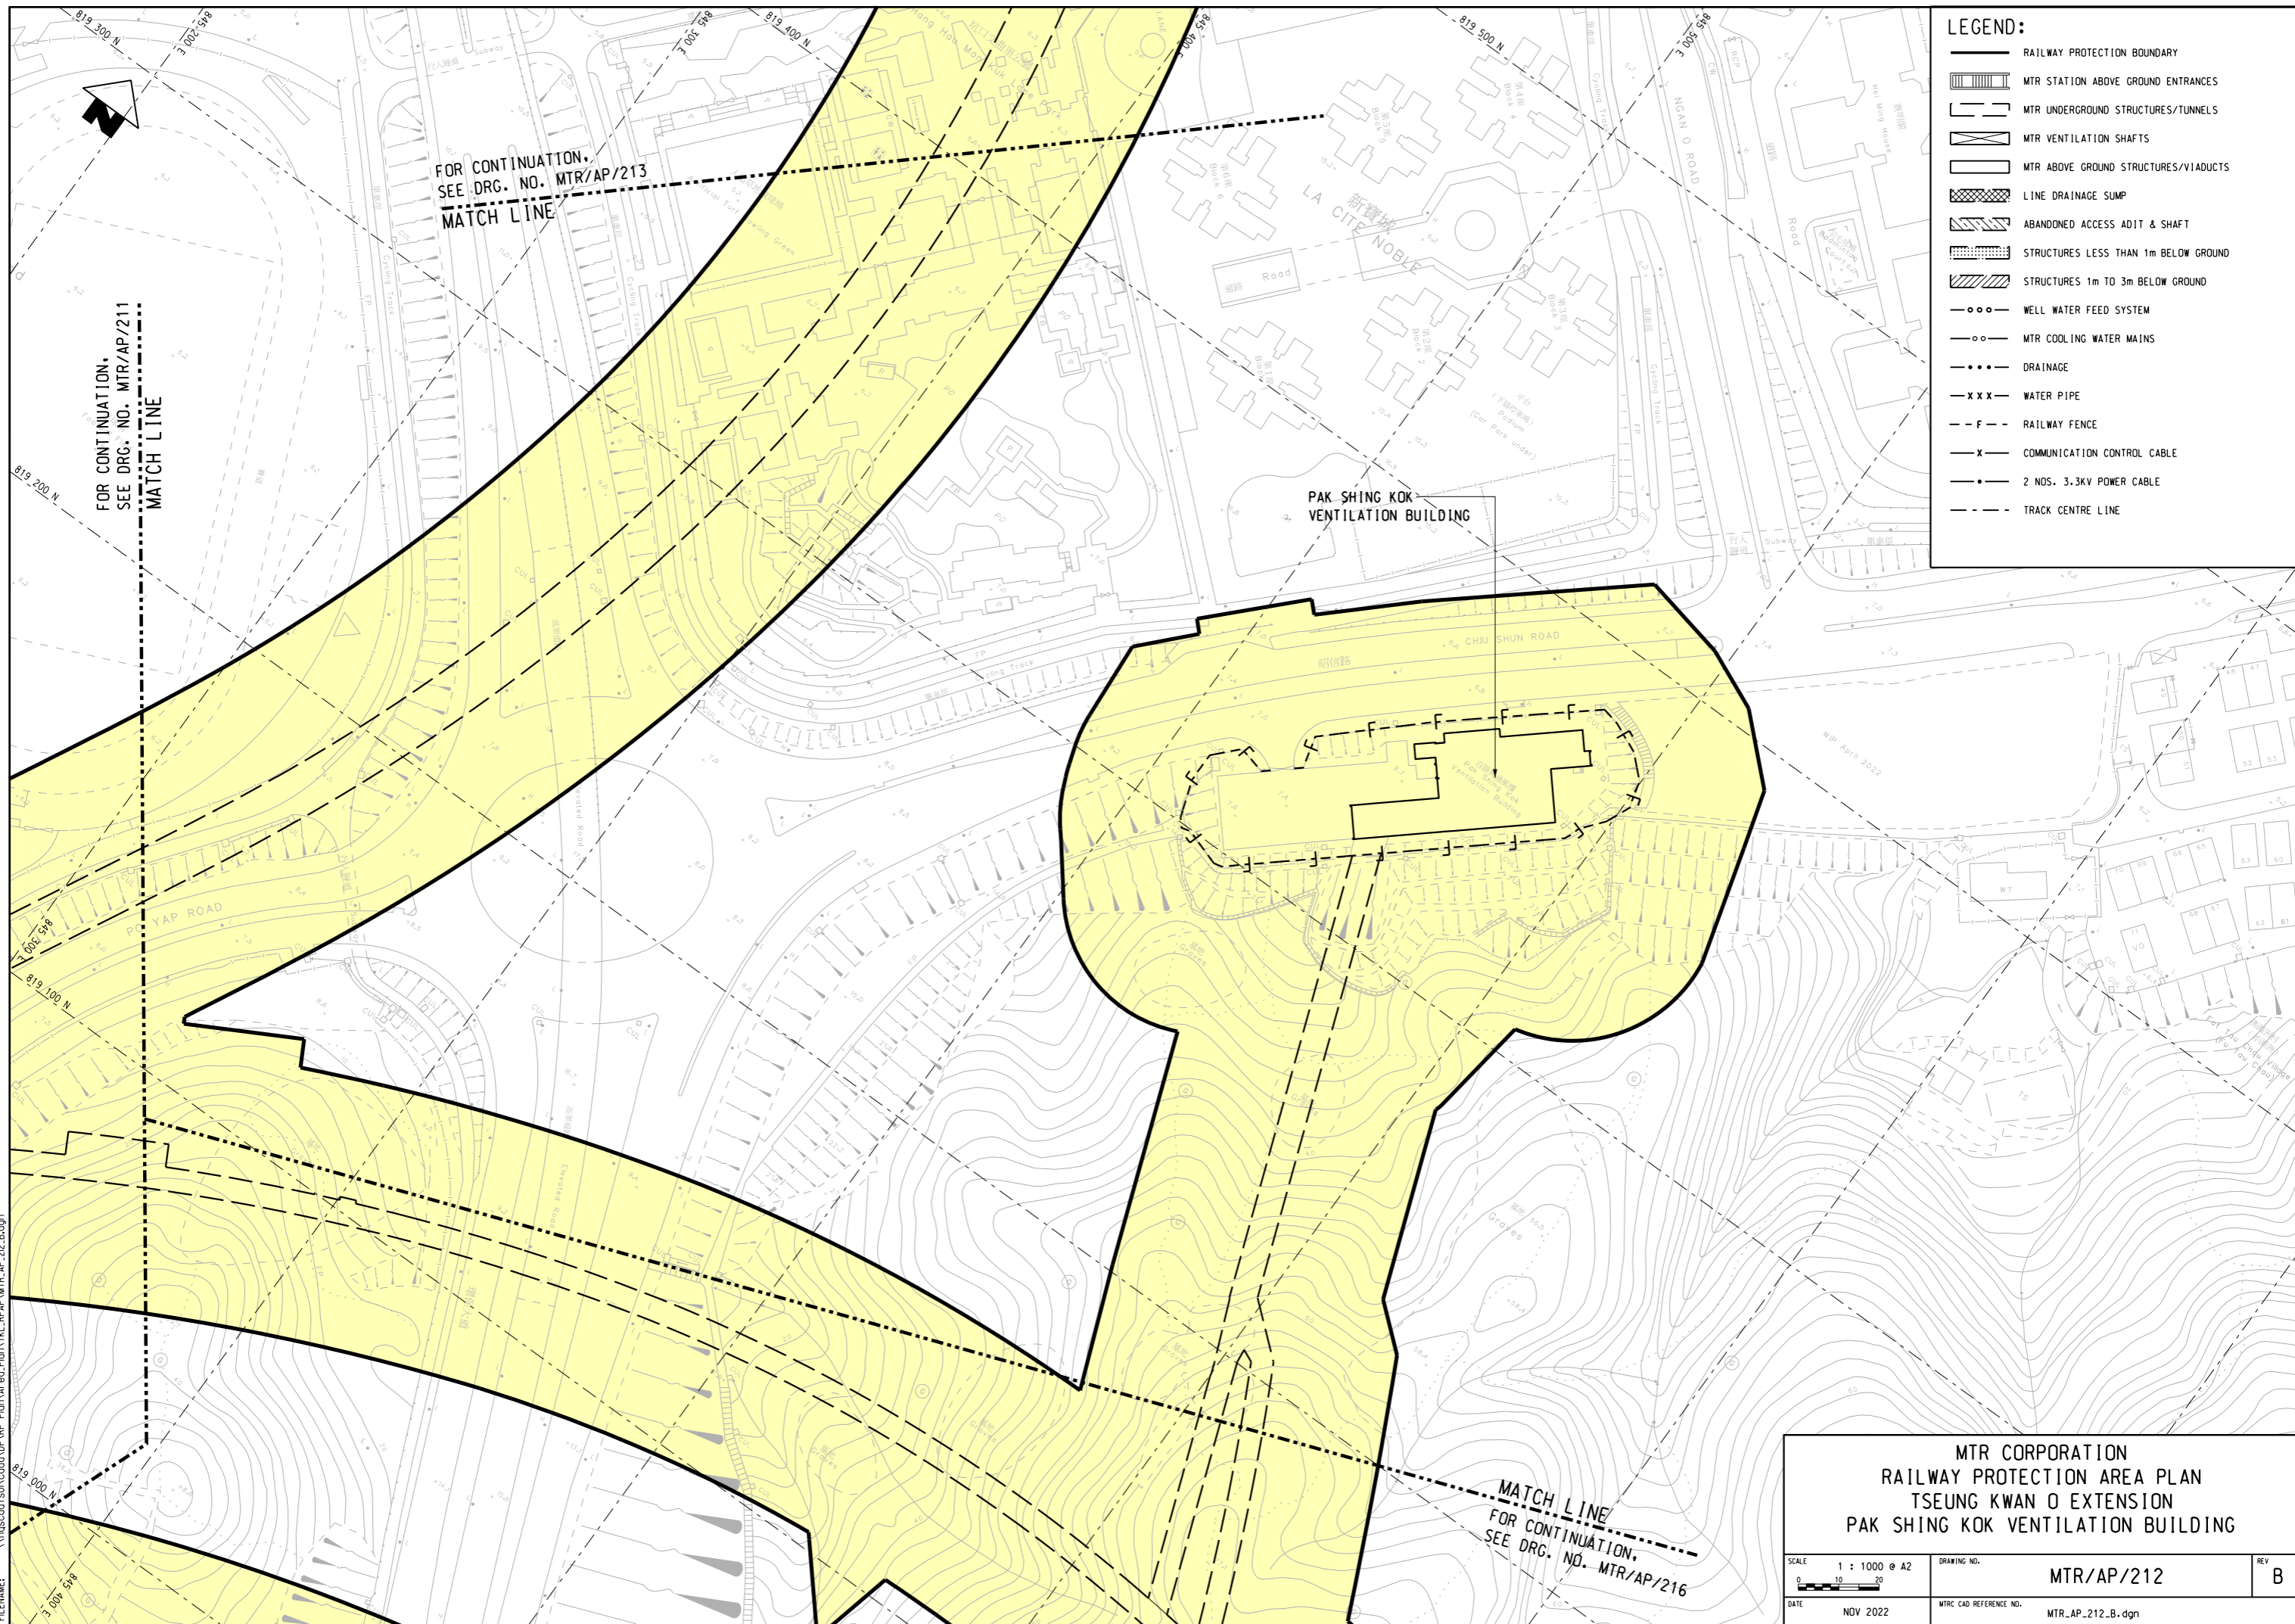

**LEGEND:**

|  |                                      |
|--|--------------------------------------|
|  | RAILWAY PROTECTION BOUNDARY          |
|  | MTR STATION ABOVE GROUND ENTRANCES   |
|  | MTR UNDERGROUND STRUCTURES/TUNNELS   |
|  | MTR VENTILATION SHAFTS               |
|  | MTR ABOVE GROUND STRUCTURES/VIADUCTS |
|  | LINE DRAINAGE SUMP                   |
|  | ABANDONED ACCESS ADIT & SHAFT        |
|  | STRUCTURES LESS THAN 1m BELOW GROUND |
|  | STRUCTURES 1m TO 3m BELOW GROUND     |
|  | WELL WATER FEED SYSTEM               |
|  | MTR COOLING WATER MAINS              |
|  | DRAINAGE                             |
|  | WATER PIPE                           |
|  | RAILWAY FENCE                        |
|  | COMMUNICATION CONTROL CABLE          |
|  | 2 NOS. 3.3KV POWER CABLE             |
|  | TRACK CENTRE LINE                    |

FOR CONTINUATION,  
SEE DRG. NO. MTR/AP/213  
MATCH LINE

FOR CONTINUATION,  
SEE DRG. NO. MTR/AP/211  
MATCH LINE

PAK SHING KOK  
VENTILATION BUILDING

MATCH LINE  
FOR CONTINUATION,  
SEE DRG. NO. MTR/AP/216

|  |   |                 |
|--|---|-----------------|
| <b>MTR CORPORATION</b><br><b>RAILWAY PROTECTION AREA PLAN</b><br><b>TSEUNG KWAN O EXTENSION</b><br><b>PAK SHING KOK VENTILATION BUILDING</b> |   |                 |
| SCALE<br>1 : 1000 @ A2<br>   | DRAWING NO.<br><b>MTR/AP/212</b>          | REV<br><b>B</b> |
| DATE<br>NOV 2022   | MTR CAD REFERENCE NO.<br>MTR_AP_212_B.dgn |                 |