


PLOT DRG: G:\OAM\station\81\_sss\workspace\Ptcr\p\Color\_600dpi\_with\_level\export-13227.plt\cfcg  
 MODELNAME: DeFault PRINTED BY: N052930 29/11/2022 17:54:29  
 FILENAME: \\hqsccds01\cadd\VP\_RP\_Plan\Area\Plan\TKL\_RP\AP\MTR\_AP\_23\_B.dgn

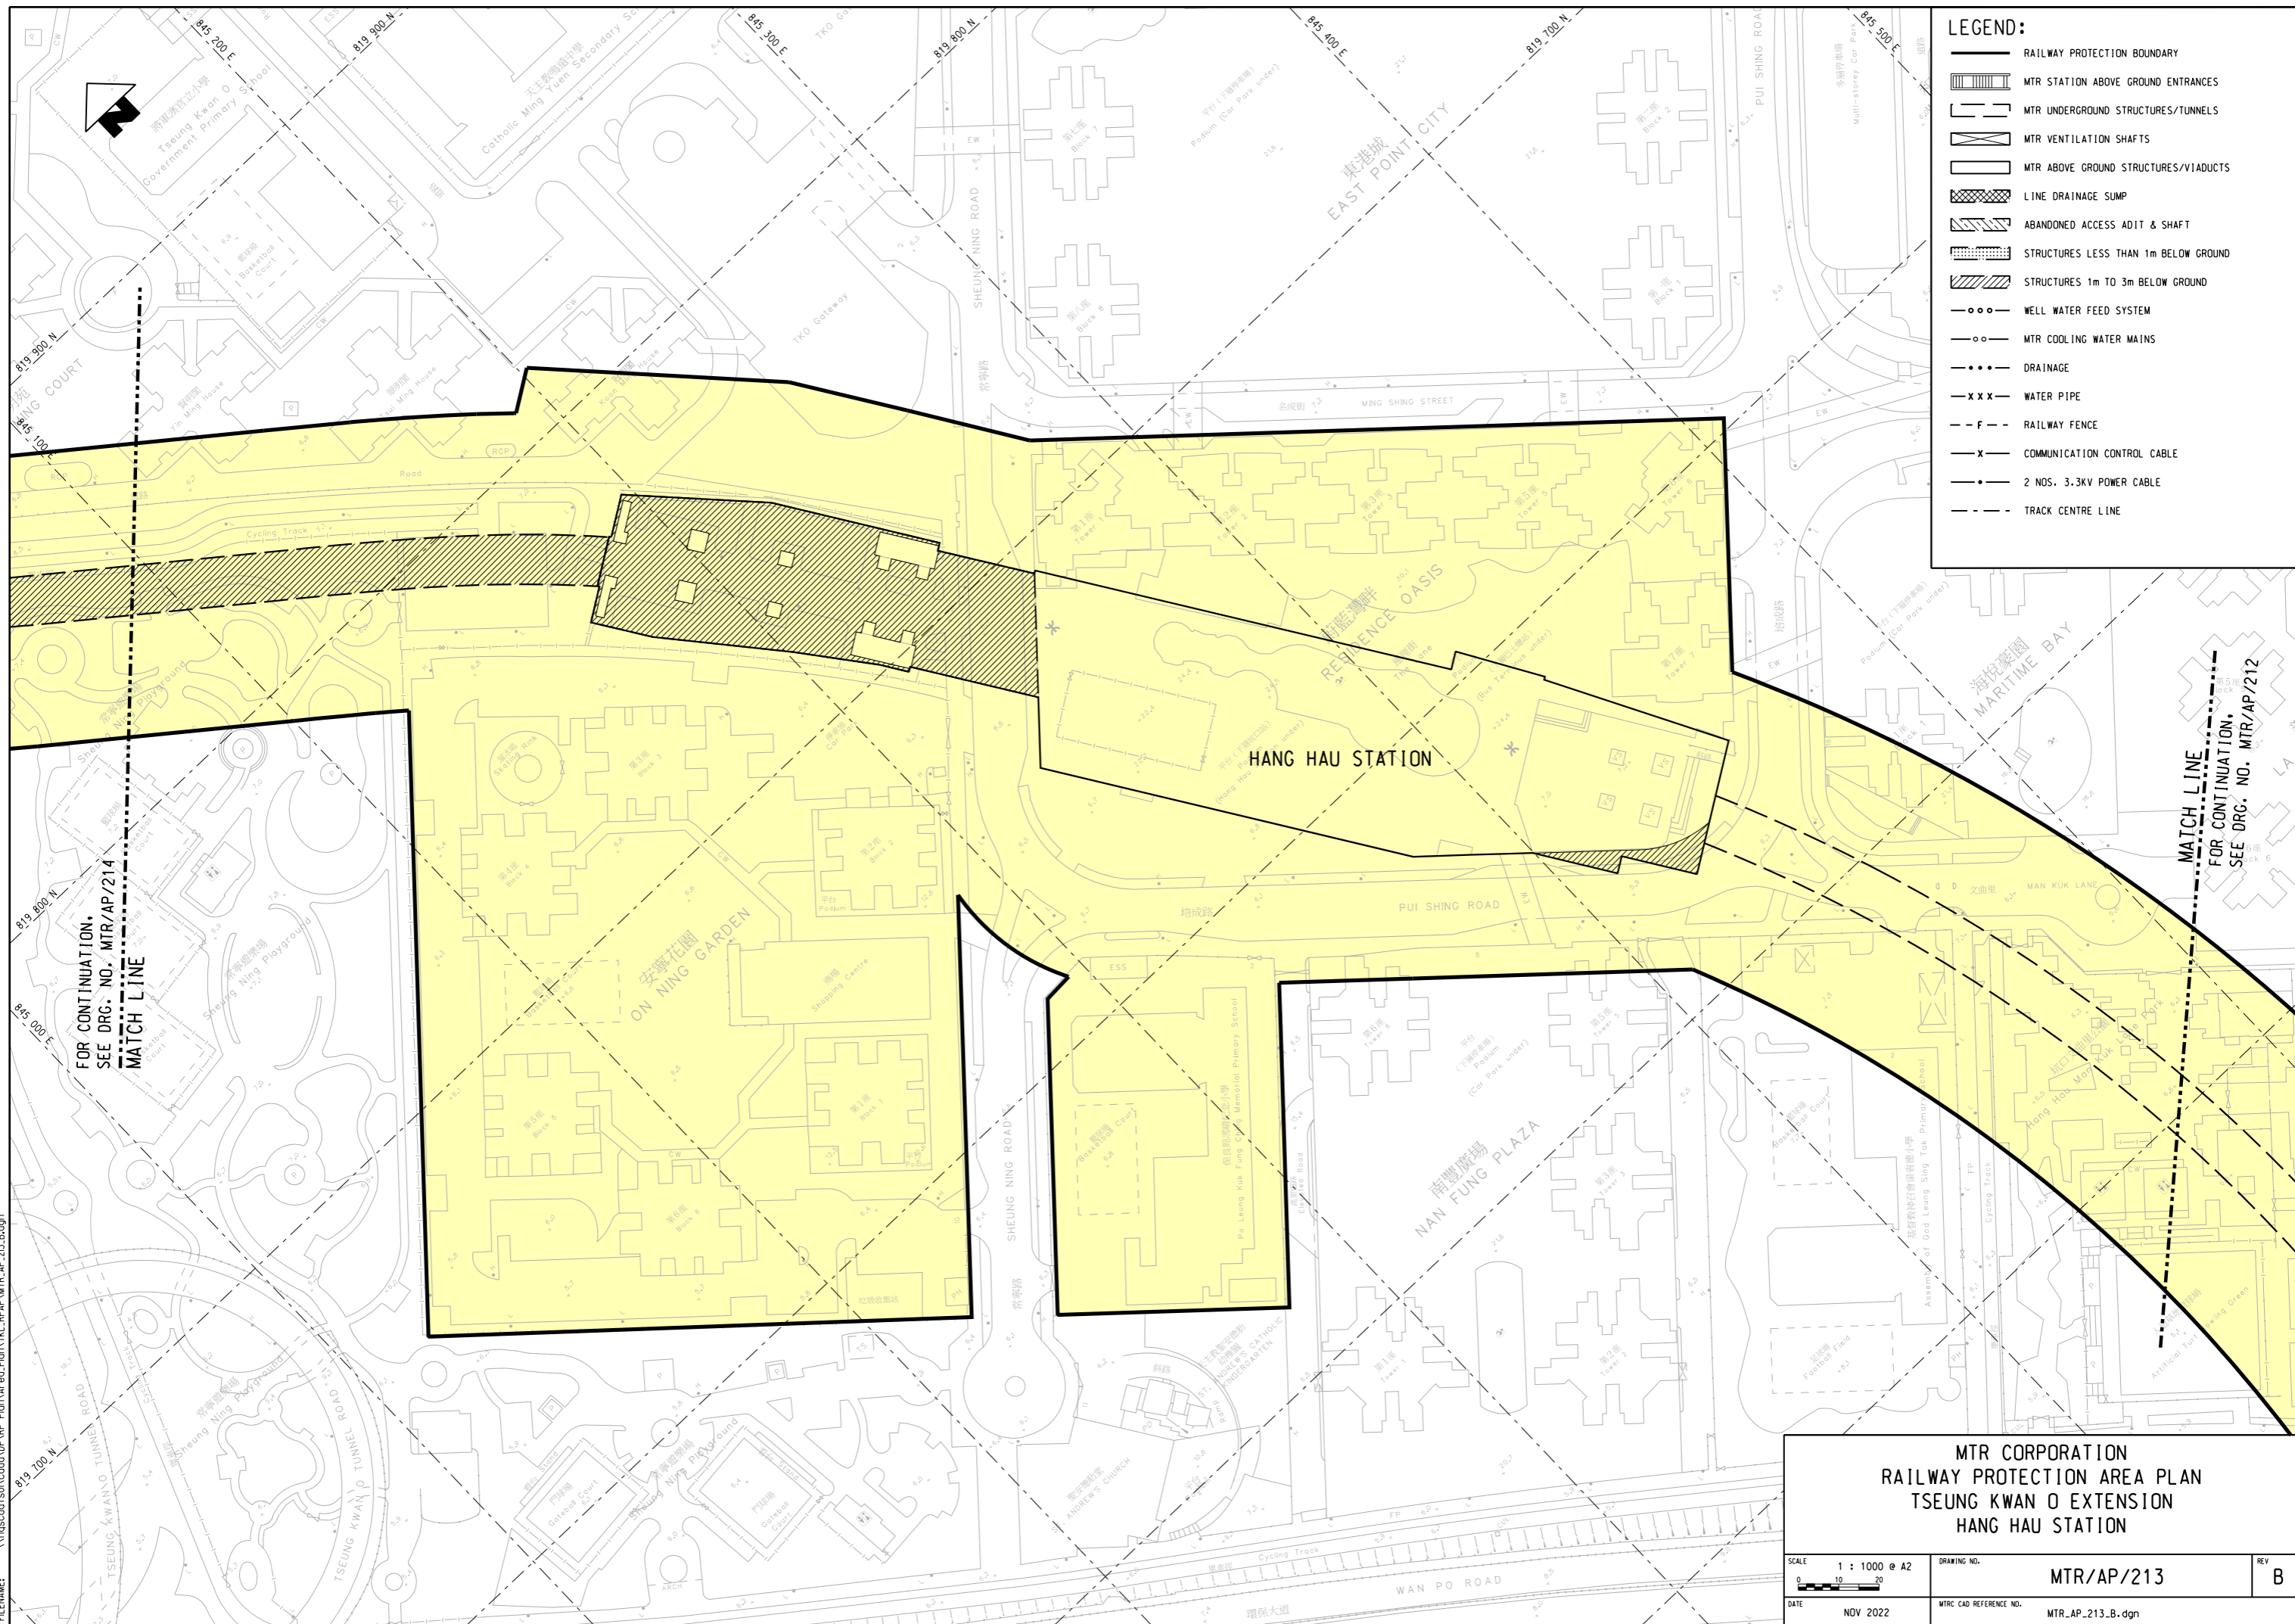

**LEGEND:**

- RAILWAY PROTECTION BOUNDARY
- MTR STATION ABOVE GROUND ENTRANCES
- MTR UNDERGROUND STRUCTURES/TUNNELS
- MTR VENTILATION SHAFTS
- MTR ABOVE GROUND STRUCTURES/VIADUCTS
- LINE DRAINAGE SUMP
- ABANDONED ACCESS ADIT & SHAFT
- STRUCTURES LESS THAN 1m BELOW GROUND
- STRUCTURES 1m TO 3m BELOW GROUND
- WELL WATER FEED SYSTEM
- MTR COOLING WATER MAINS
- DRAINAGE
- WATER PIPE
- RAILWAY FENCE
- COMMUNICATION CONTROL CABLE
- 2 NOS. 3.3KV POWER CABLE
- TRACK CENTRE LINE

FOR CONTINUATION,  
 SEE DRG. NO. MTR/AP/214  
 MATCH LINE

MATCH LINE  
 FOR CONTINUATION,  
 SEE DRG. NO. MTR/AP/212

**MTR CORPORATION  
 RAILWAY PROTECTION AREA PLAN  
 TSEUNG KWAN O EXTENSION  
 HANG HAU STATION**

SCALE 1 : 1000 @ A2 	DRAWING NO. <b>MTR/AP/213</b>	REV <b>B</b>
DATE NDV 2022	MTR CAD REFERENCE NO. MTR_AP_213_B.dgn	