


PLOT DRG: G:\0A\Mstation\81_sss\WorkSpace\Ptcr\G\PDF Color_600dpi_with_level\expor_1_13227.pltcfq
 MODELNAME: DeFault PRINTED BY: N052930 29/11/2022 17:54:38
 FILENAME: \\hqscode\0\cadd\VP_RP_Plan\Area_Plan\TKL_RPAP\MTR_AP_216_B.dgn

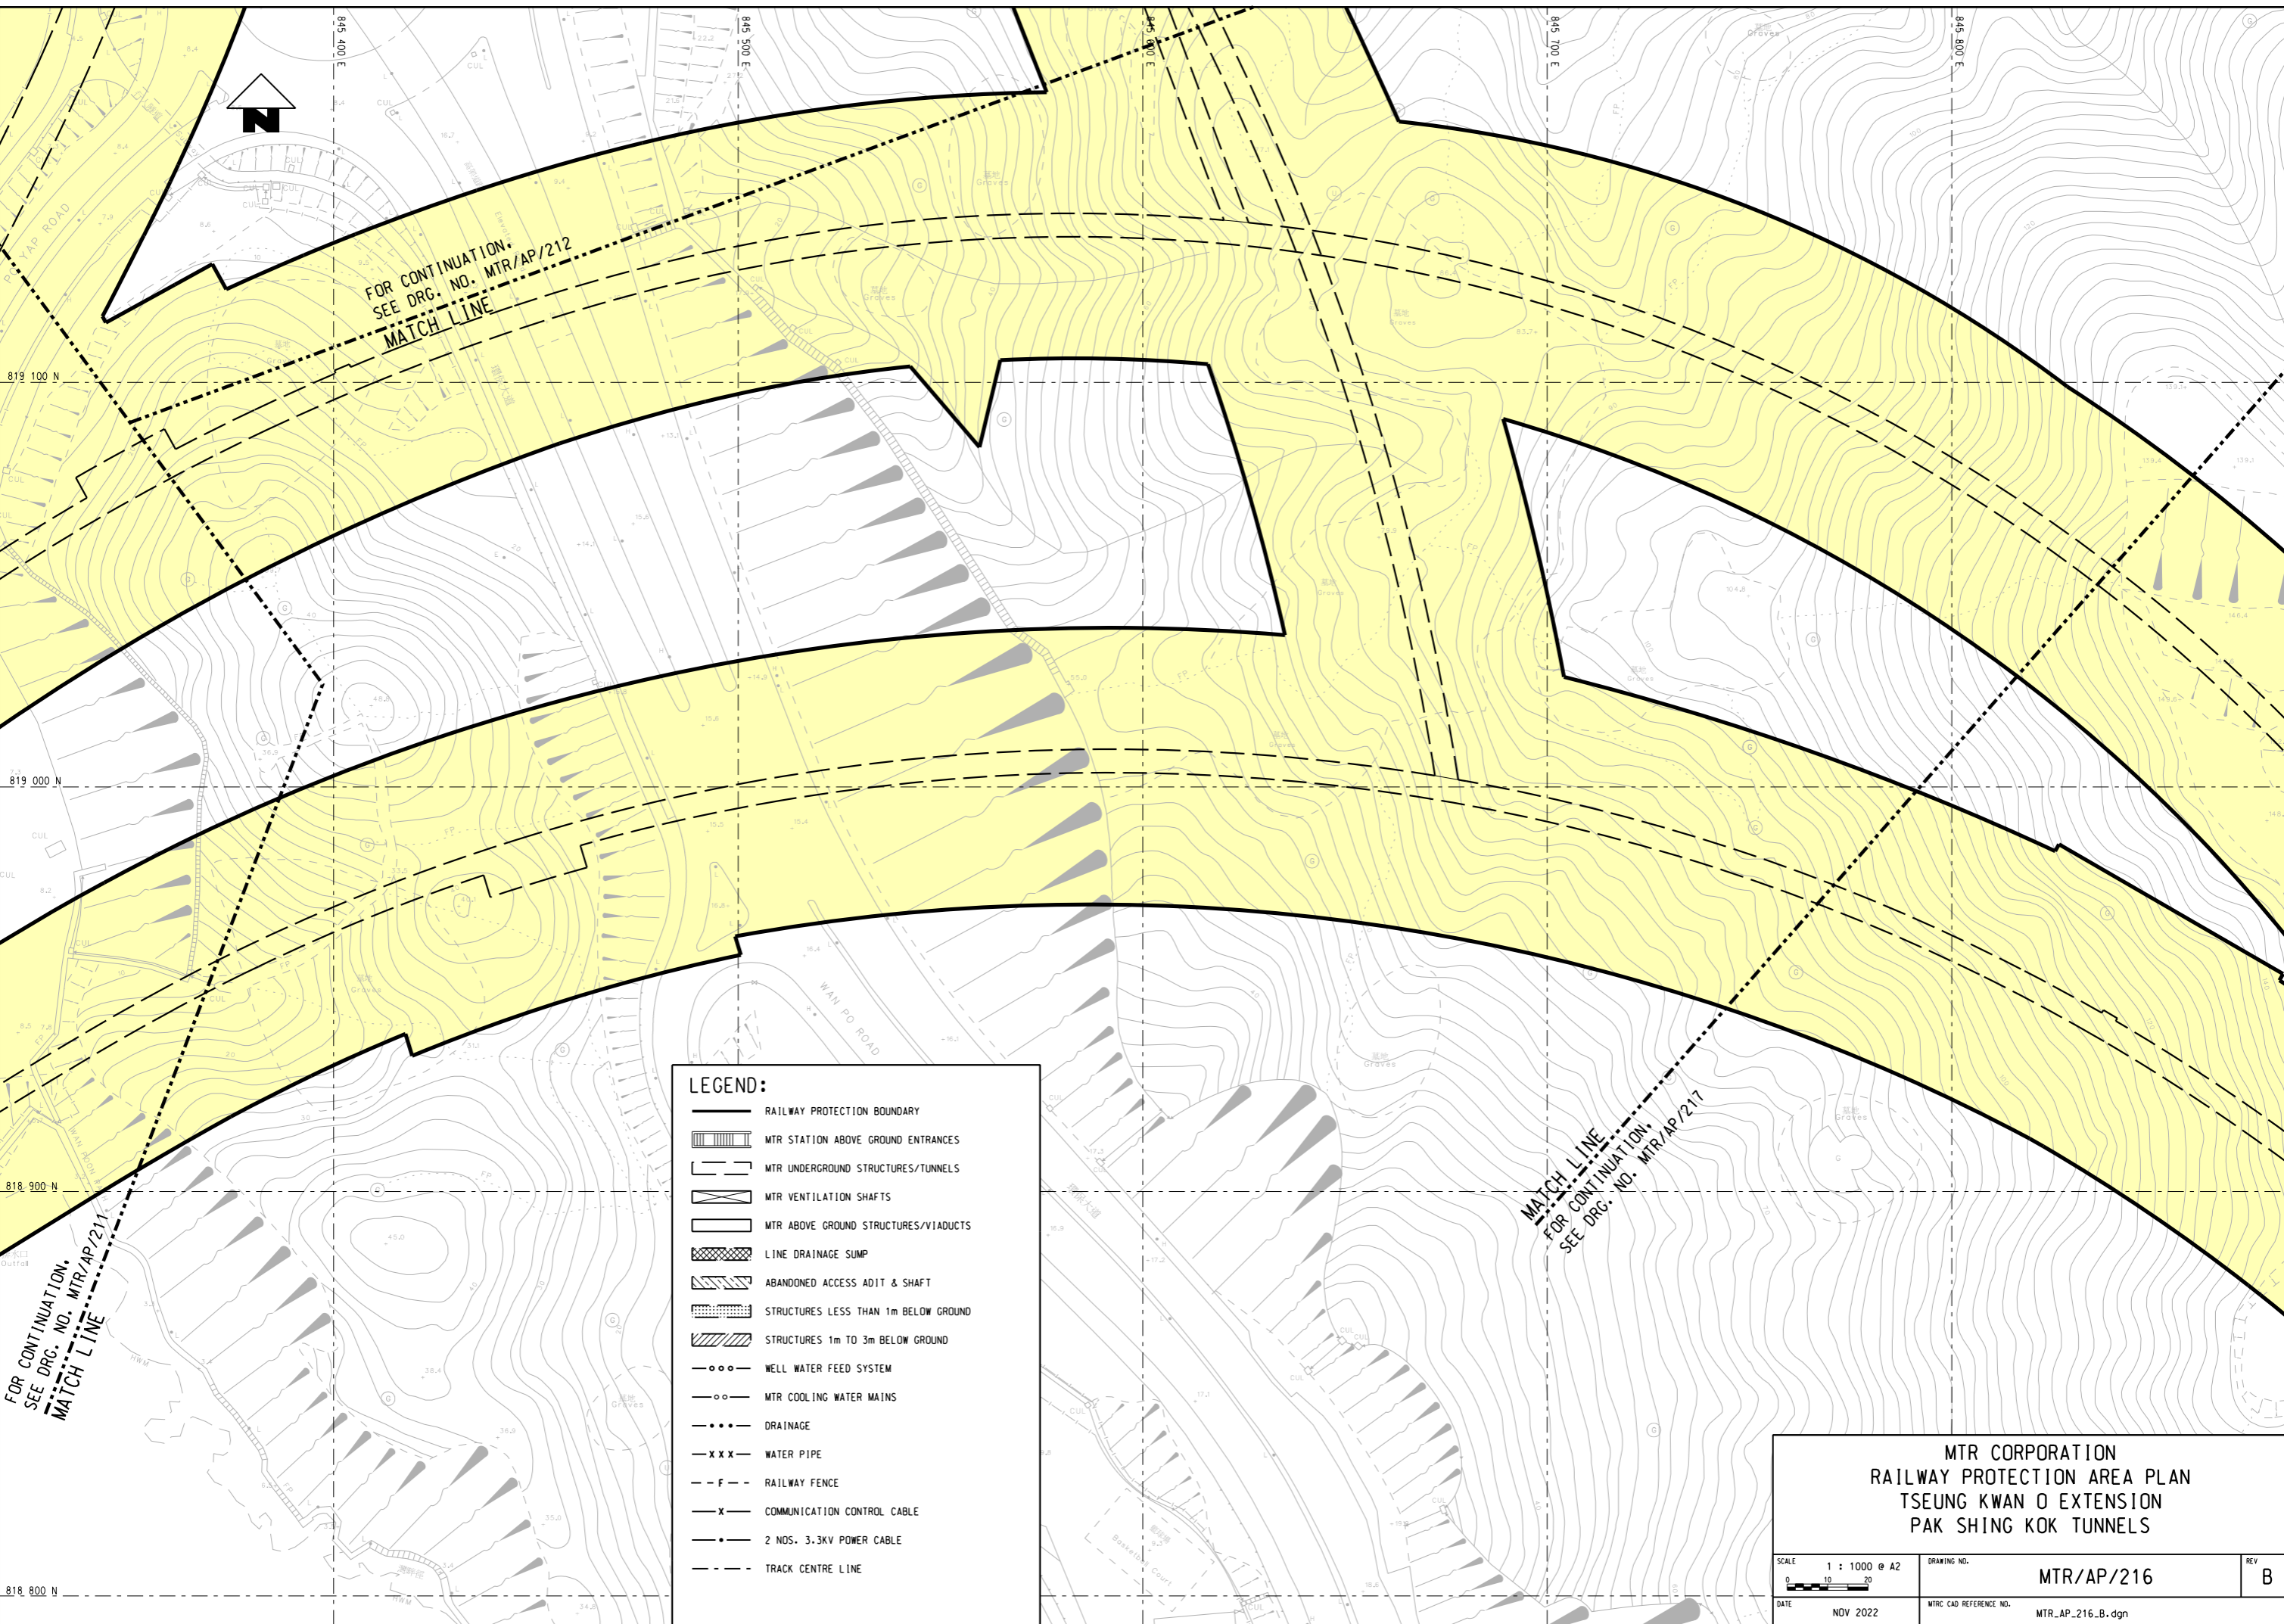

LEGEND:

	RAILWAY PROTECTION BOUNDARY
	MTR STATION ABOVE GROUND ENTRANCES
	MTR UNDERGROUND STRUCTURES/TUNNELS
	MTR VENTILATION SHAFTS
	MTR ABOVE GROUND STRUCTURES/VIADUCTS
	LINE DRAINAGE SUMP
	ABANDONED ACCESS ADIT & SHAFT
	STRUCTURES LESS THAN 1m BELOW GROUND
	STRUCTURES 1m TO 3m BELOW GROUND
	WELL WATER FEED SYSTEM
	MTR COOLING WATER MAINS
	DRAINAGE
	WATER PIPE
	RAILWAY FENCE
	COMMUNICATION CONTROL CABLE
	2 NOS. 3.3KV POWER CABLE
	TRACK CENTRE LINE

**MTR CORPORATION
 RAILWAY PROTECTION AREA PLAN
 TSEUNG KWAN O EXTENSION
 PAK SHING KOK TUNNELS**

SCALE 1 : 1000 @ A2 0 10 20	DRAWING NO. MTR/AP/216	REV B
DATE NOV 2022	MTR CAD REFERENCE NO. MTR_AP_216_B.dgn	