


PLOT DRG: G:\0A\mstation\81\_sss\WorkSpace\Ptcrfy\PDF Color\_600dpi\_with\_level\export\_13227.plt\crg  
 MODELNAME: DeFault PRINTED BY: N052930 29/11/2022 17:54:46  
 FILENAME: \\hqsccds01\cadd\VP\_RP\_Plan\Area\_Plan\TKL\_RPAP\MTR\_AP\_219\_B.dgn

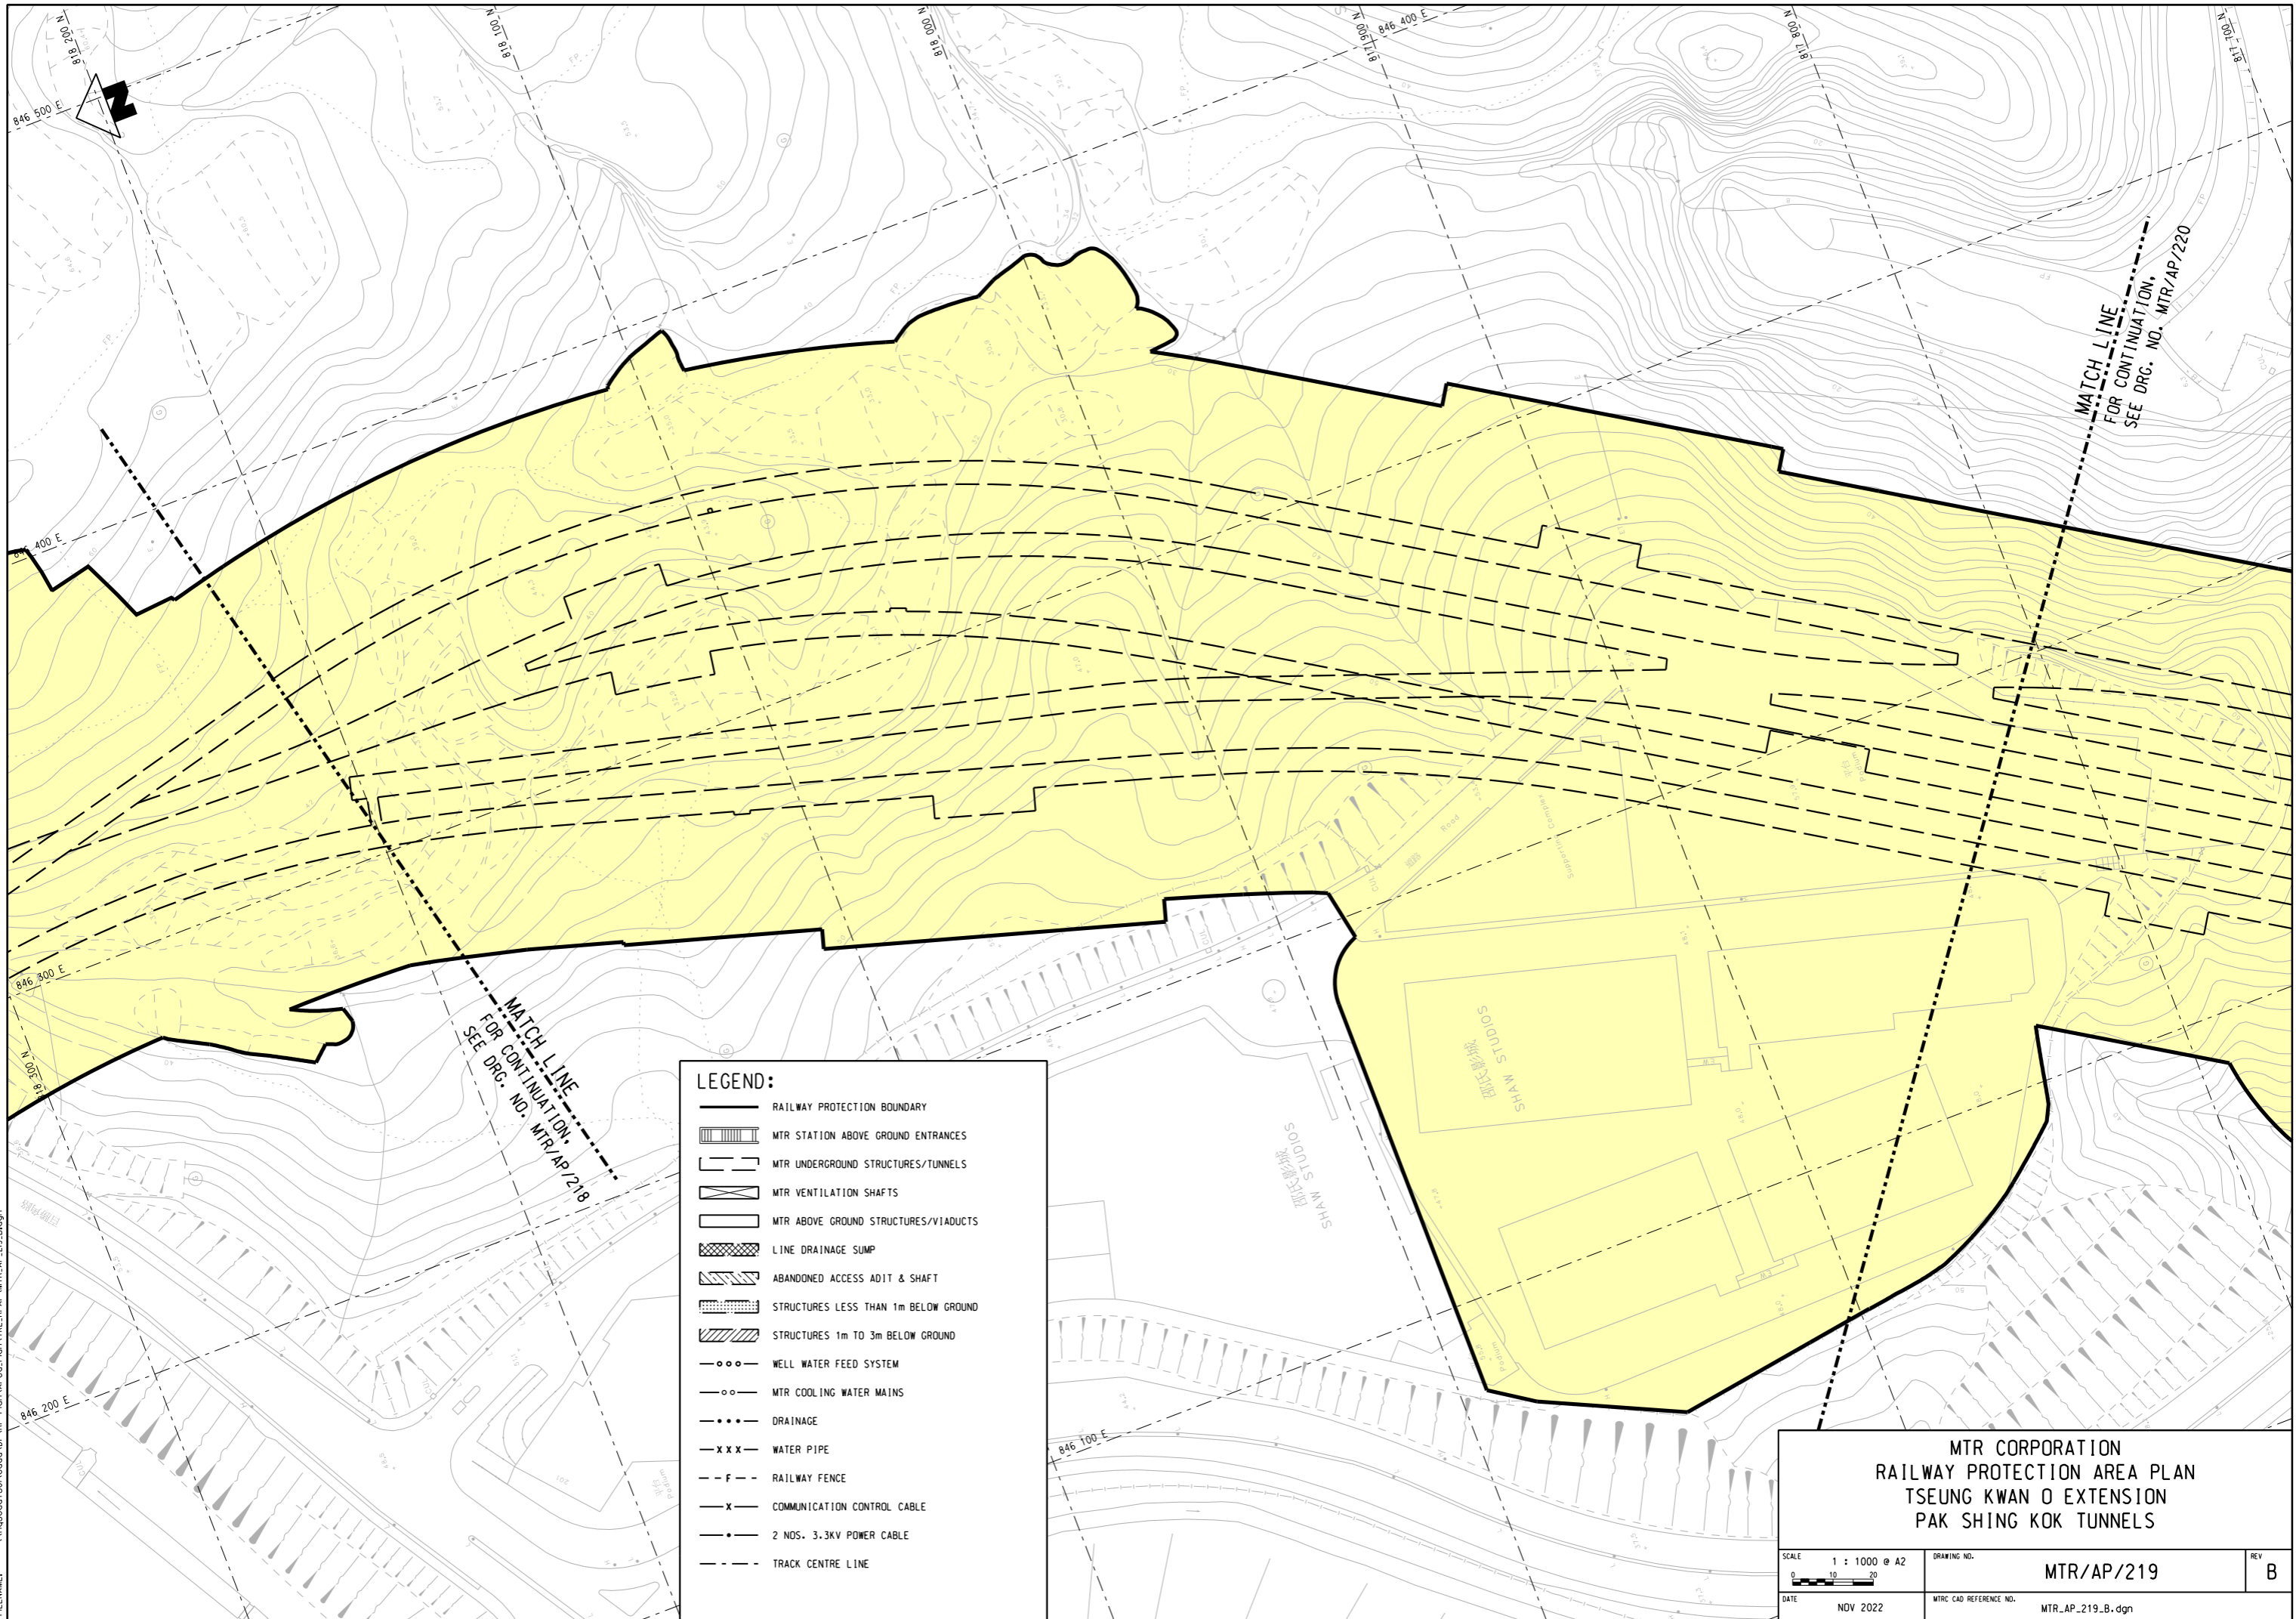

**LEGEND:**

|  |                                      |
|--|--------------------------------------|
|  | RAILWAY PROTECTION BOUNDARY          |
|  | MTR STATION ABOVE GROUND ENTRANCES   |
|  | MTR UNDERGROUND STRUCTURES/TUNNELS   |
|  | MTR VENTILATION SHAFTS               |
|  | MTR ABOVE GROUND STRUCTURES/VIADUCTS |
|  | LINE DRAINAGE SUMP                   |
|  | ABANDONED ACCESS ADIT & SHAFT        |
|  | STRUCTURES LESS THAN 1m BELOW GROUND |
|  | STRUCTURES 1m TO 3m BELOW GROUND     |
|  | WELL WATER FEED SYSTEM               |
|  | MTR COOLING WATER MAINS              |
|  | DRAINAGE                             |
|  | WATER PIPE                           |
|  | RAILWAY FENCE                        |
|  | COMMUNICATION CONTROL CABLE          |
|  | 2 NOS. 3.3KV POWER CABLE             |
|  | TRACK CENTRE LINE                    |

**MTR CORPORATION  
 RAILWAY PROTECTION AREA PLAN  
 TSEUNG KWAN O EXTENSION  
 PAK SHING KOK TUNNELS**

|                                   |                                           |                 |
|-----------------------------------|-------------------------------------------|-----------------|
| SCALE<br>1 : 1000 @ A2<br>0 10 20 | DRAWING NO.<br><b>MTR/AP/219</b>          | REV<br><b>B</b> |
| DATE<br>NDV 2022                  | MTR CAD REFERENCE NO.<br>MTR_AP_219_B.dgn |                 |