


PLOT DRW: G:\OAM\station\81_sss\WorkSpace\Ptcr\G\PDF Color_600dpi_with_level.export_1.13227.pltcfgr
 MODELNAME: DeFault PRINTED BY: N052930 08/12/2022 14:35:49
 FILENAME: \\hgscdf01\cadda\JP RP Plan\Ar-go_Plan\TKL_RPAP\MTR_AP_221_B.dgn

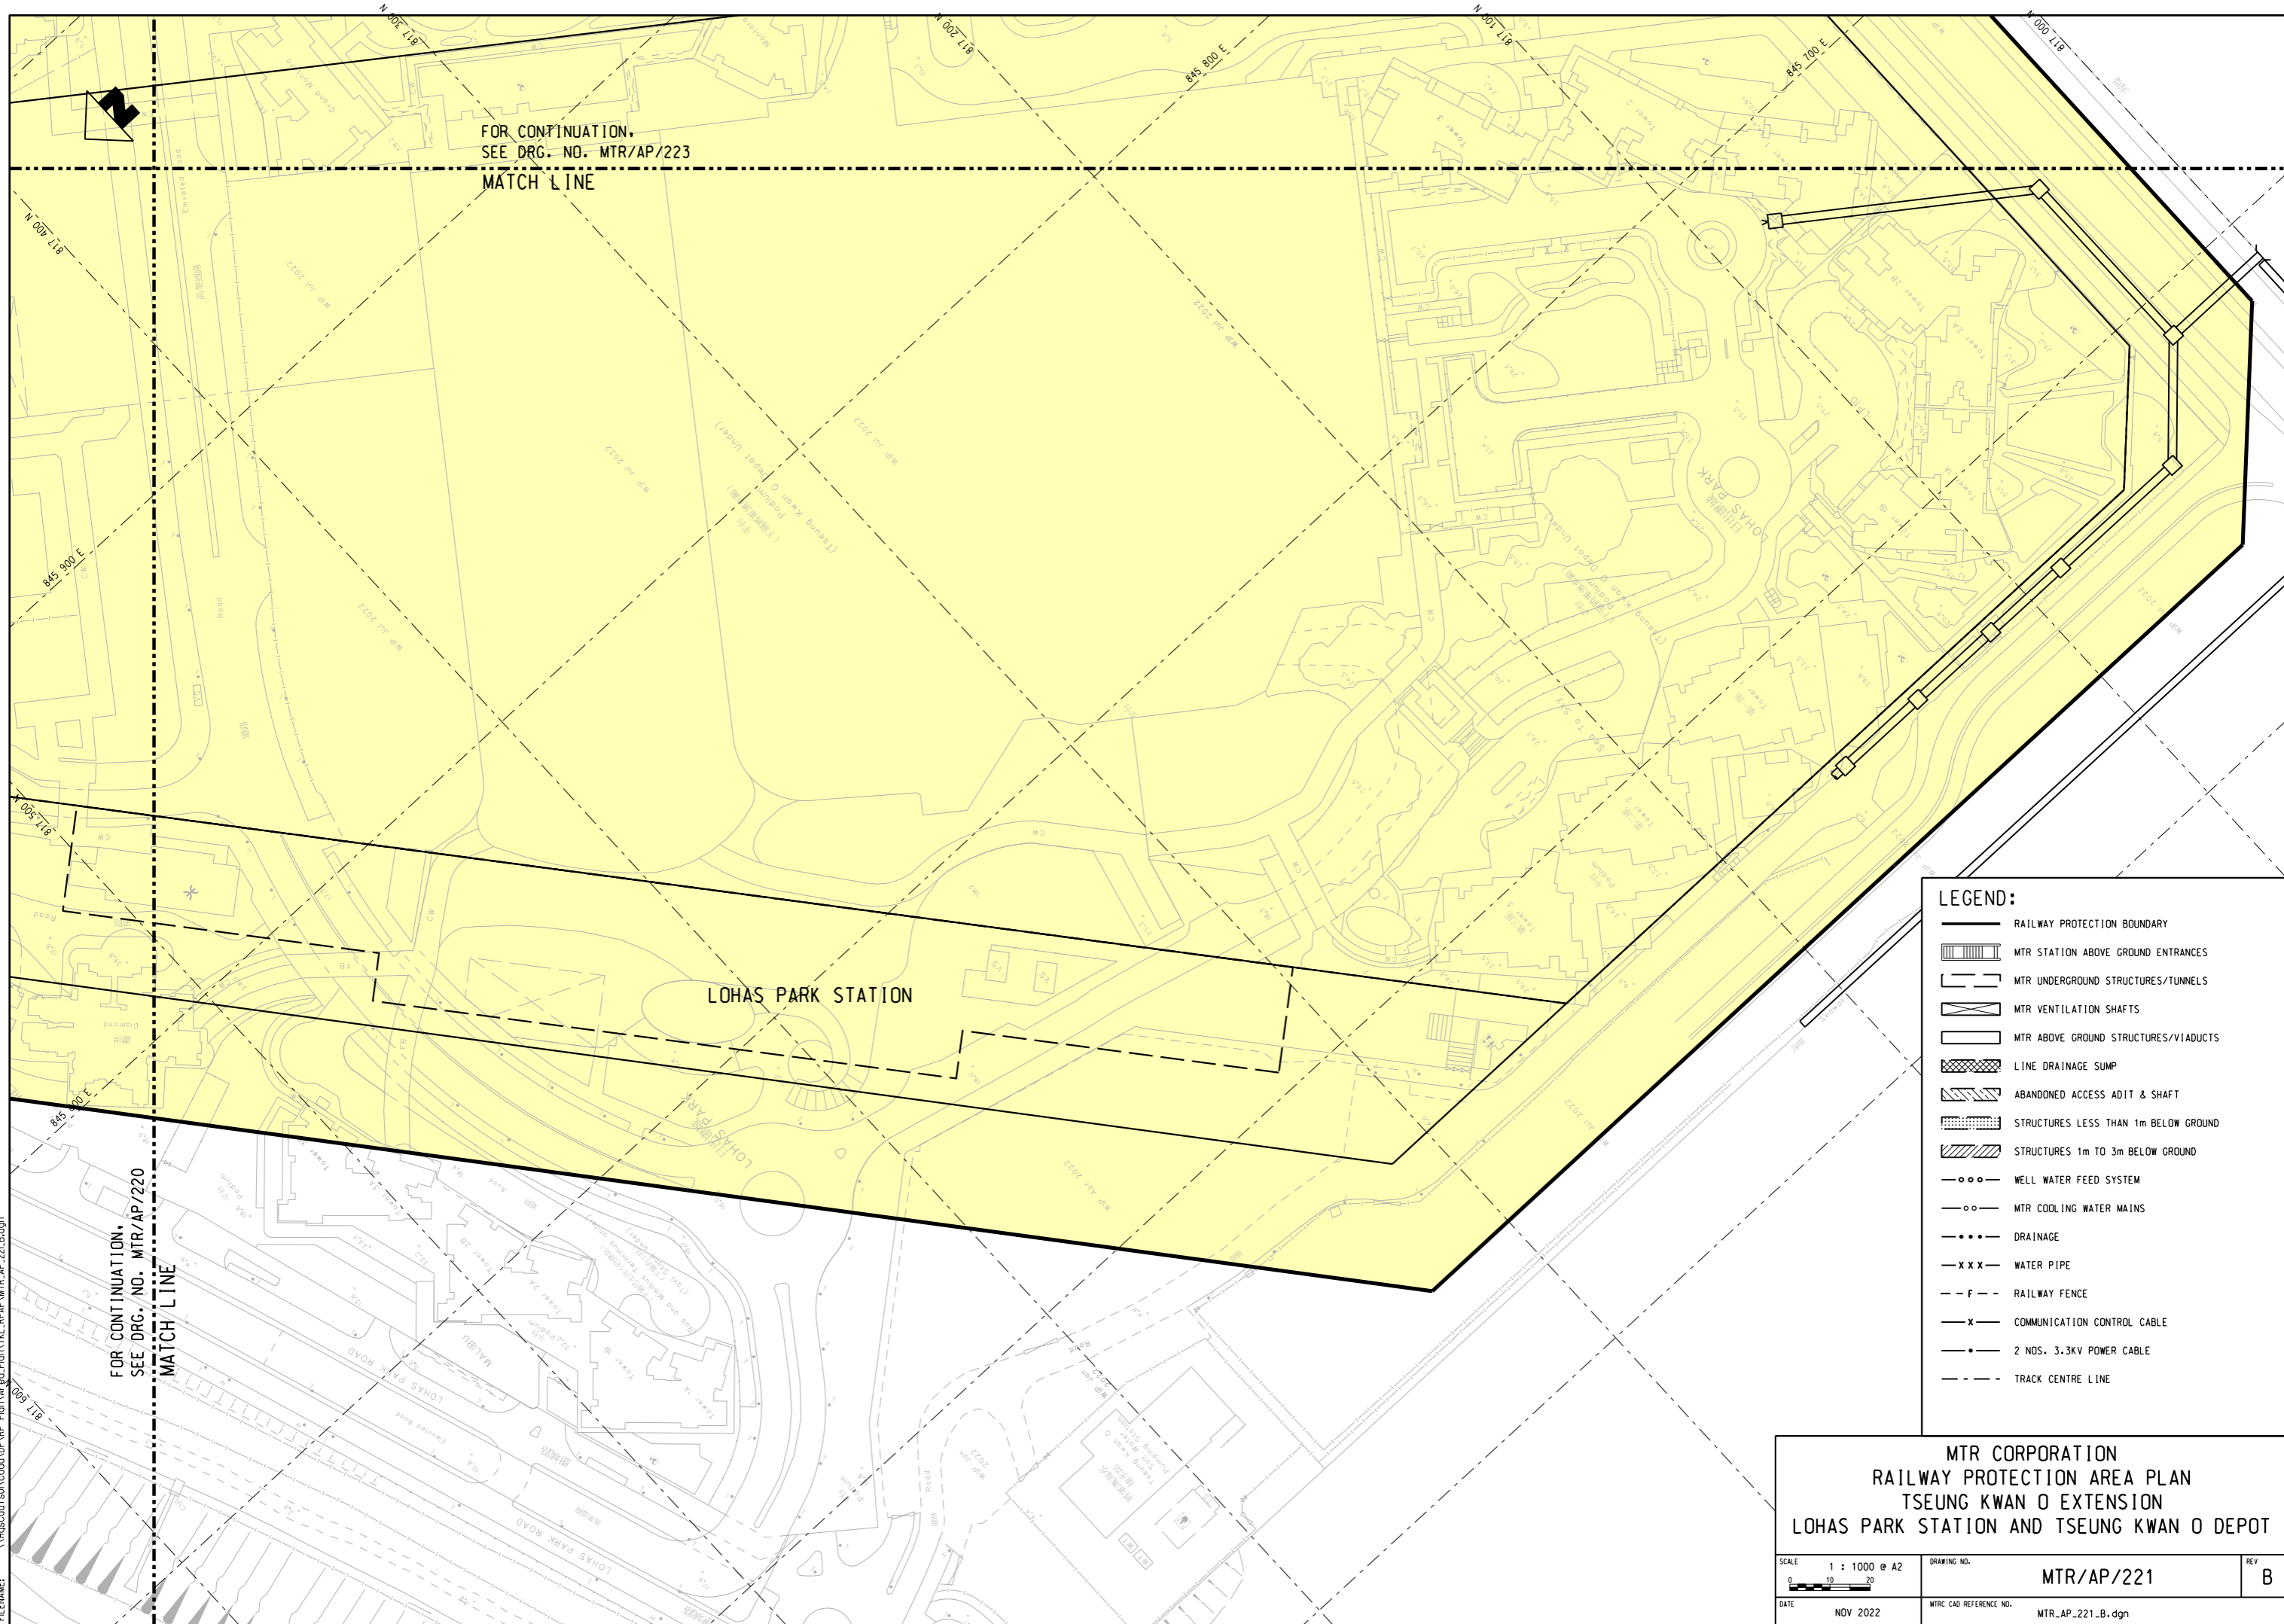

FOR CONTINUATION,
 SEE DRG. NO. MTR/AP/223
 MATCH LINE

FOR CONTINUATION,
 SEE DRG. NO. MTR/AP/220
 MATCH LINE

LOHAS PARK STATION

LEGEND:

- RAILWAY PROTECTION BOUNDARY
- MTR STATION ABOVE GROUND ENTRANCES
- MTR UNDERGROUND STRUCTURES/TUNNELS
- MTR VENTILATION SHAFTS
- MTR ABOVE GROUND STRUCTURES/VIADUCTS
- LINE DRAINAGE SUMP
- ABANDONED ACCESS ADIT & SHAFT
- STRUCTURES LESS THAN 1m BELOW GROUND
- STRUCTURES 1m TO 3m BELOW GROUND
- WELL WATER FEED SYSTEM
- MTR COOLING WATER MAINS
- DRAINAGE
- WATER PIPE
- RAILWAY FENCE
- COMMUNICATION CONTROL CABLE
- 2 NOS. 3.3KV POWER CABLE
- TRACK CENTRE LINE

MTR CORPORATION
RAILWAY PROTECTION AREA PLAN
TSEUNG KWAN O EXTENSION
LOHAS PARK STATION AND TSEUNG KWAN O DEPOT

SCALE 1 : 1000 @ A2	DRAWING NO. MTR/AP/221	REV B
DATE NOV 2022	MTR CAD REFERENCE NO. MTR_AP_221_B.dgn	