


PLOT DRG: G:\OAM\station\81\_sss\workspace\Ptcr\g\PDF Color 600dpi\with\_level\expor1\_13227.plt\crg  
 MODELNAME: DeFault PRINTED BY: N052930 29/11/2022 17:54:54  
 FILENAME: \\ngscod50\cadd\VP RP Plan\Area\Plan\TKL\_RPAP\MTR\_AP\_222\_B.dgn

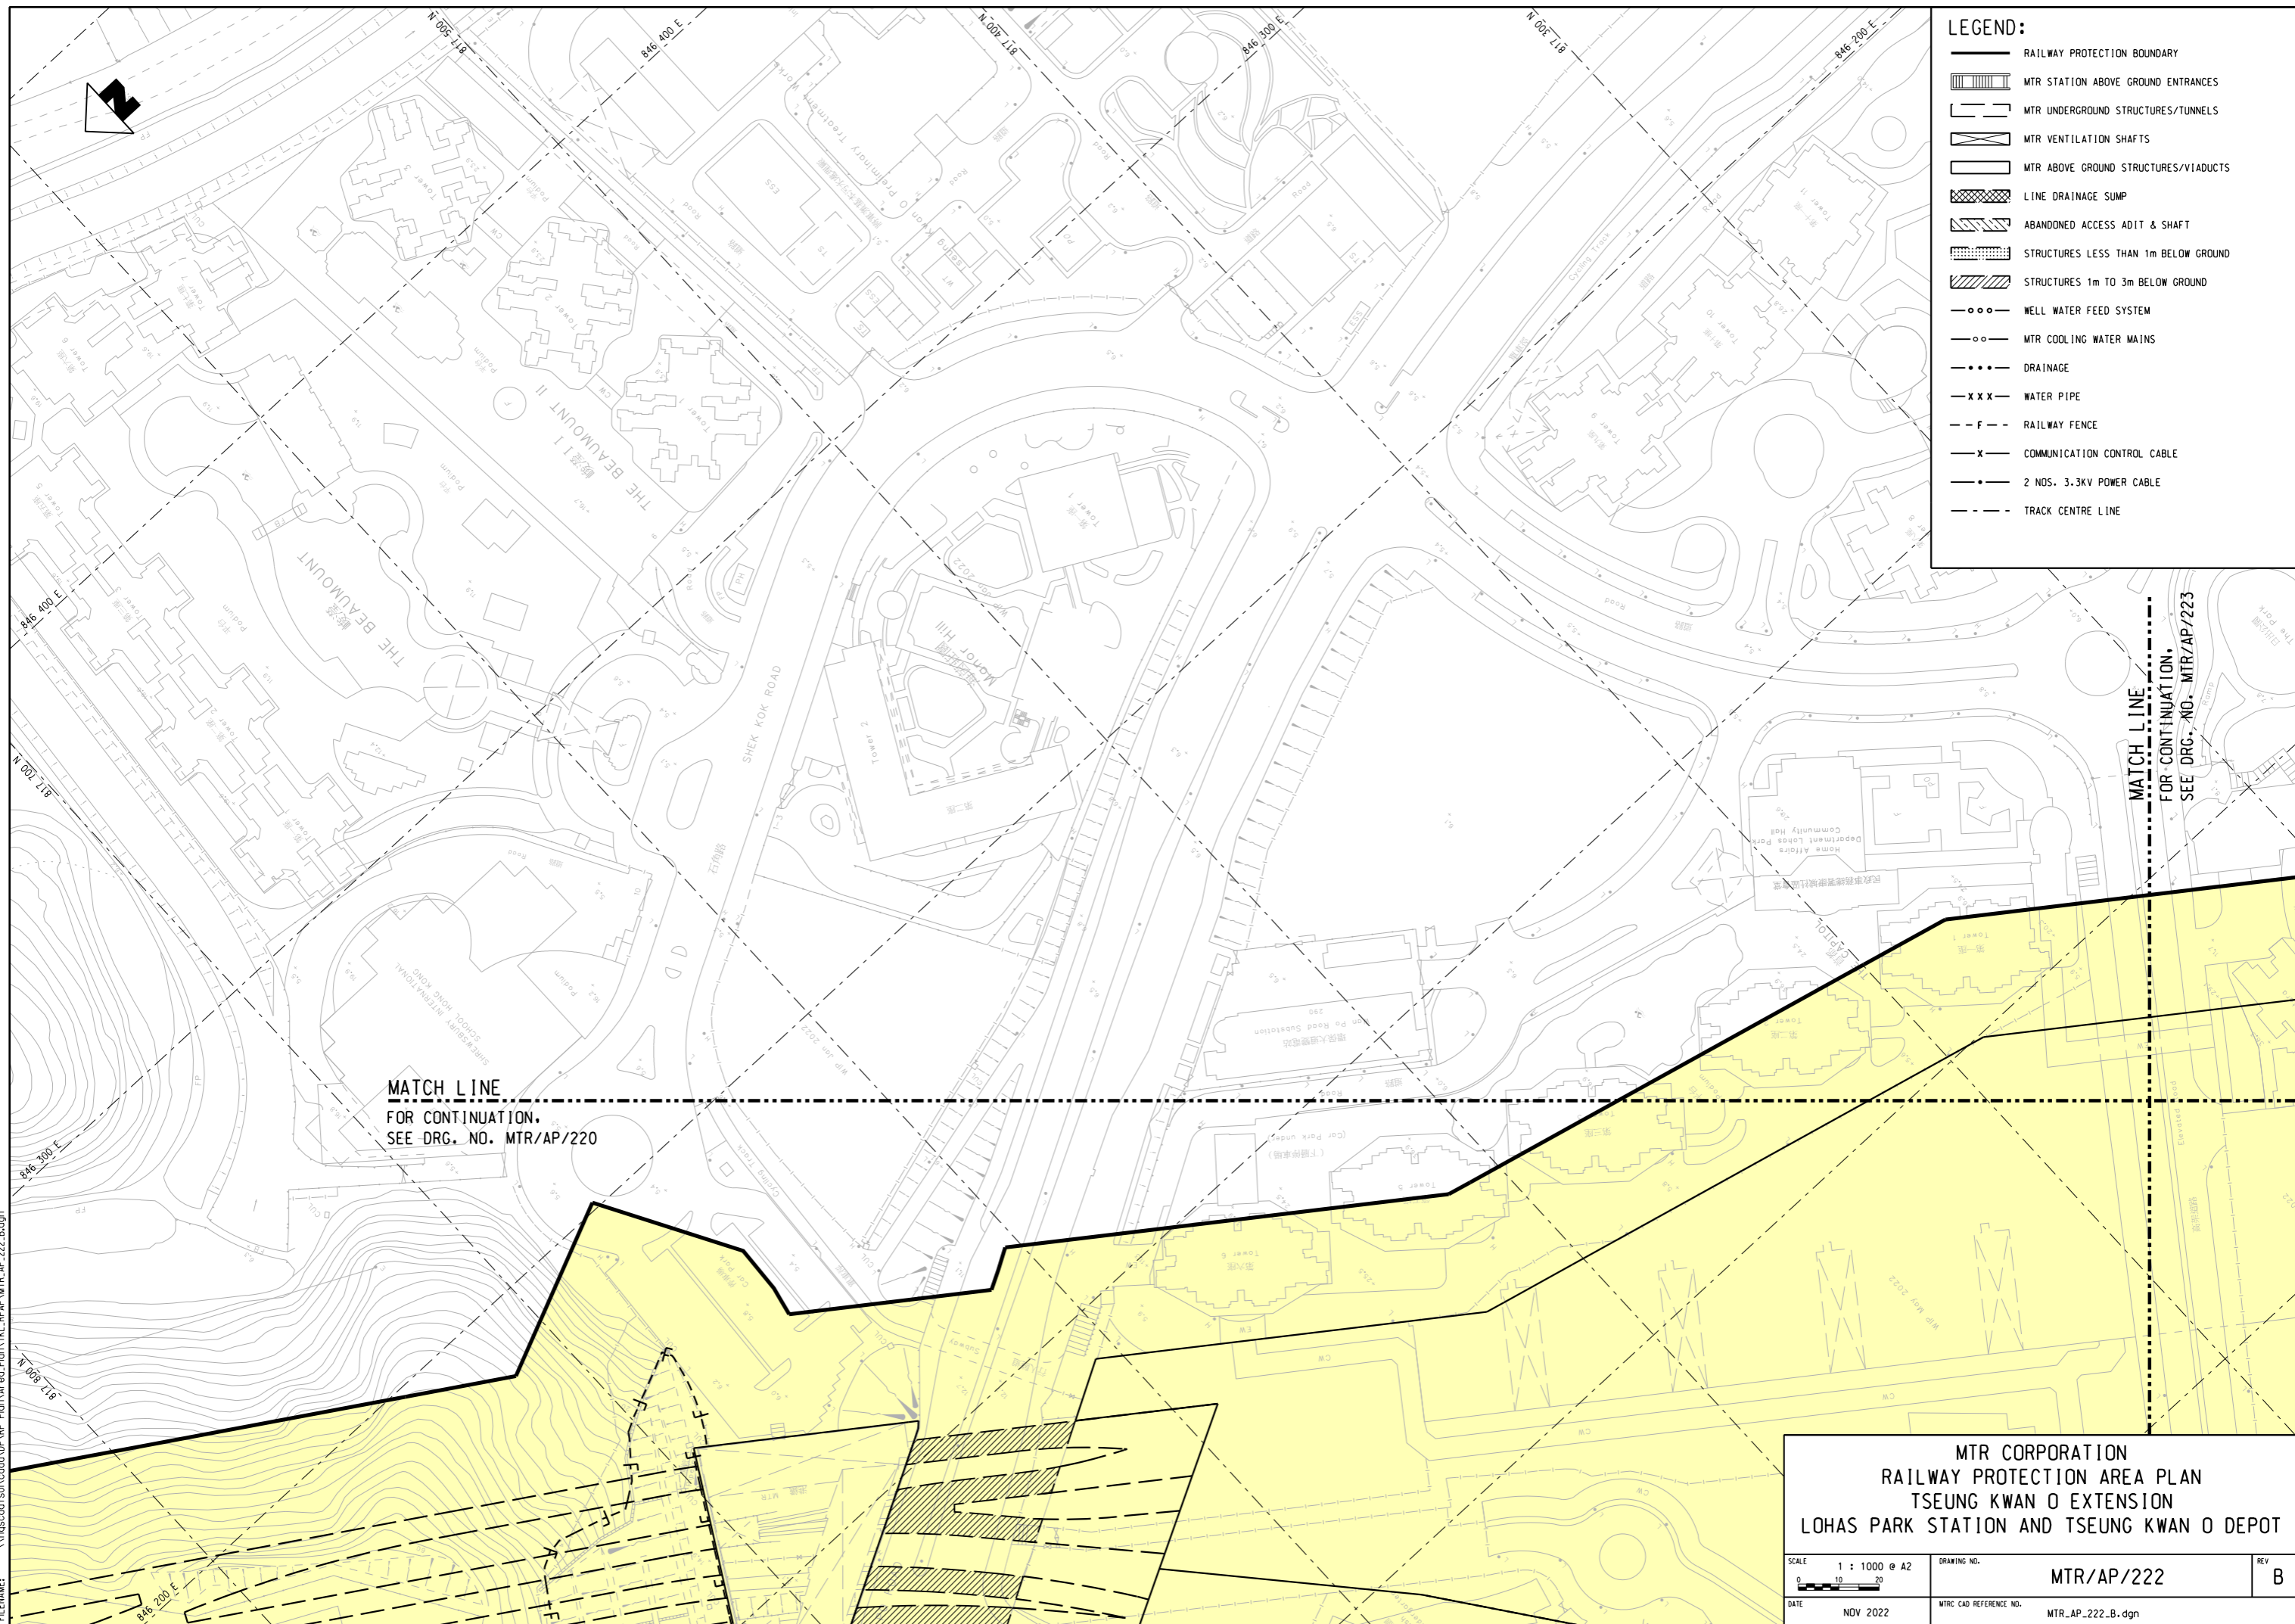

**LEGEND:**

	RAILWAY PROTECTION BOUNDARY
	MTR STATION ABOVE GROUND ENTRANCES
	MTR UNDERGROUND STRUCTURES/TUNNELS
	MTR VENTILATION SHAFTS
	MTR ABOVE GROUND STRUCTURES/VIADUCTS
	LINE DRAINAGE SUMP
	ABANDONED ACCESS ADIT & SHAFT
	STRUCTURES LESS THAN 1m BELOW GROUND
	STRUCTURES 1m TO 3m BELOW GROUND
	WELL WATER FEED SYSTEM
	MTR COOLING WATER MAINS
	DRAINAGE
	WATER PIPE
	RAILWAY FENCE
	COMMUNICATION CONTROL CABLE
	2 NOS. 3.3KV POWER CABLE
	TRACK CENTRE LINE

MATCH LINE  
 FOR CONTINUATION.  
 SEE DRG. NO. MTR/AP/220

MATCH LINE  
 FOR CONTINUATION.  
 SEE DRG. NO. MTR/AP/223

**MTR CORPORATION**  
**RAILWAY PROTECTION AREA PLAN**  
**TSEUNG KWAN O EXTENSION**  
**LOHAS PARK STATION AND TSEUNG KWAN O DEPOT**

SCALE 1 : 1000 @ A2 	DRAWING NO. <b>MTR/AP/222</b>	REV <b>B</b>
DATE NDV 2022	MTRC CAD REFERENCE NO. MTR_AP_222_B.dgn	