


PLOT DRG: G:\0A\Mstation\81\_sss\WorkSpace\Ptctg\PDF Color 600dpi\with\_level\export-13227.plt.ctg  
 MODELNAME: DeFault PRINTED BY: N052990 29/11/2022 17:54:56  
 FILENAME: \\hqsccdfs01\cadd\VP RP Plan\Area\Plan\TKL\_RPAP\MTR\_AP\_223\_B.dgn

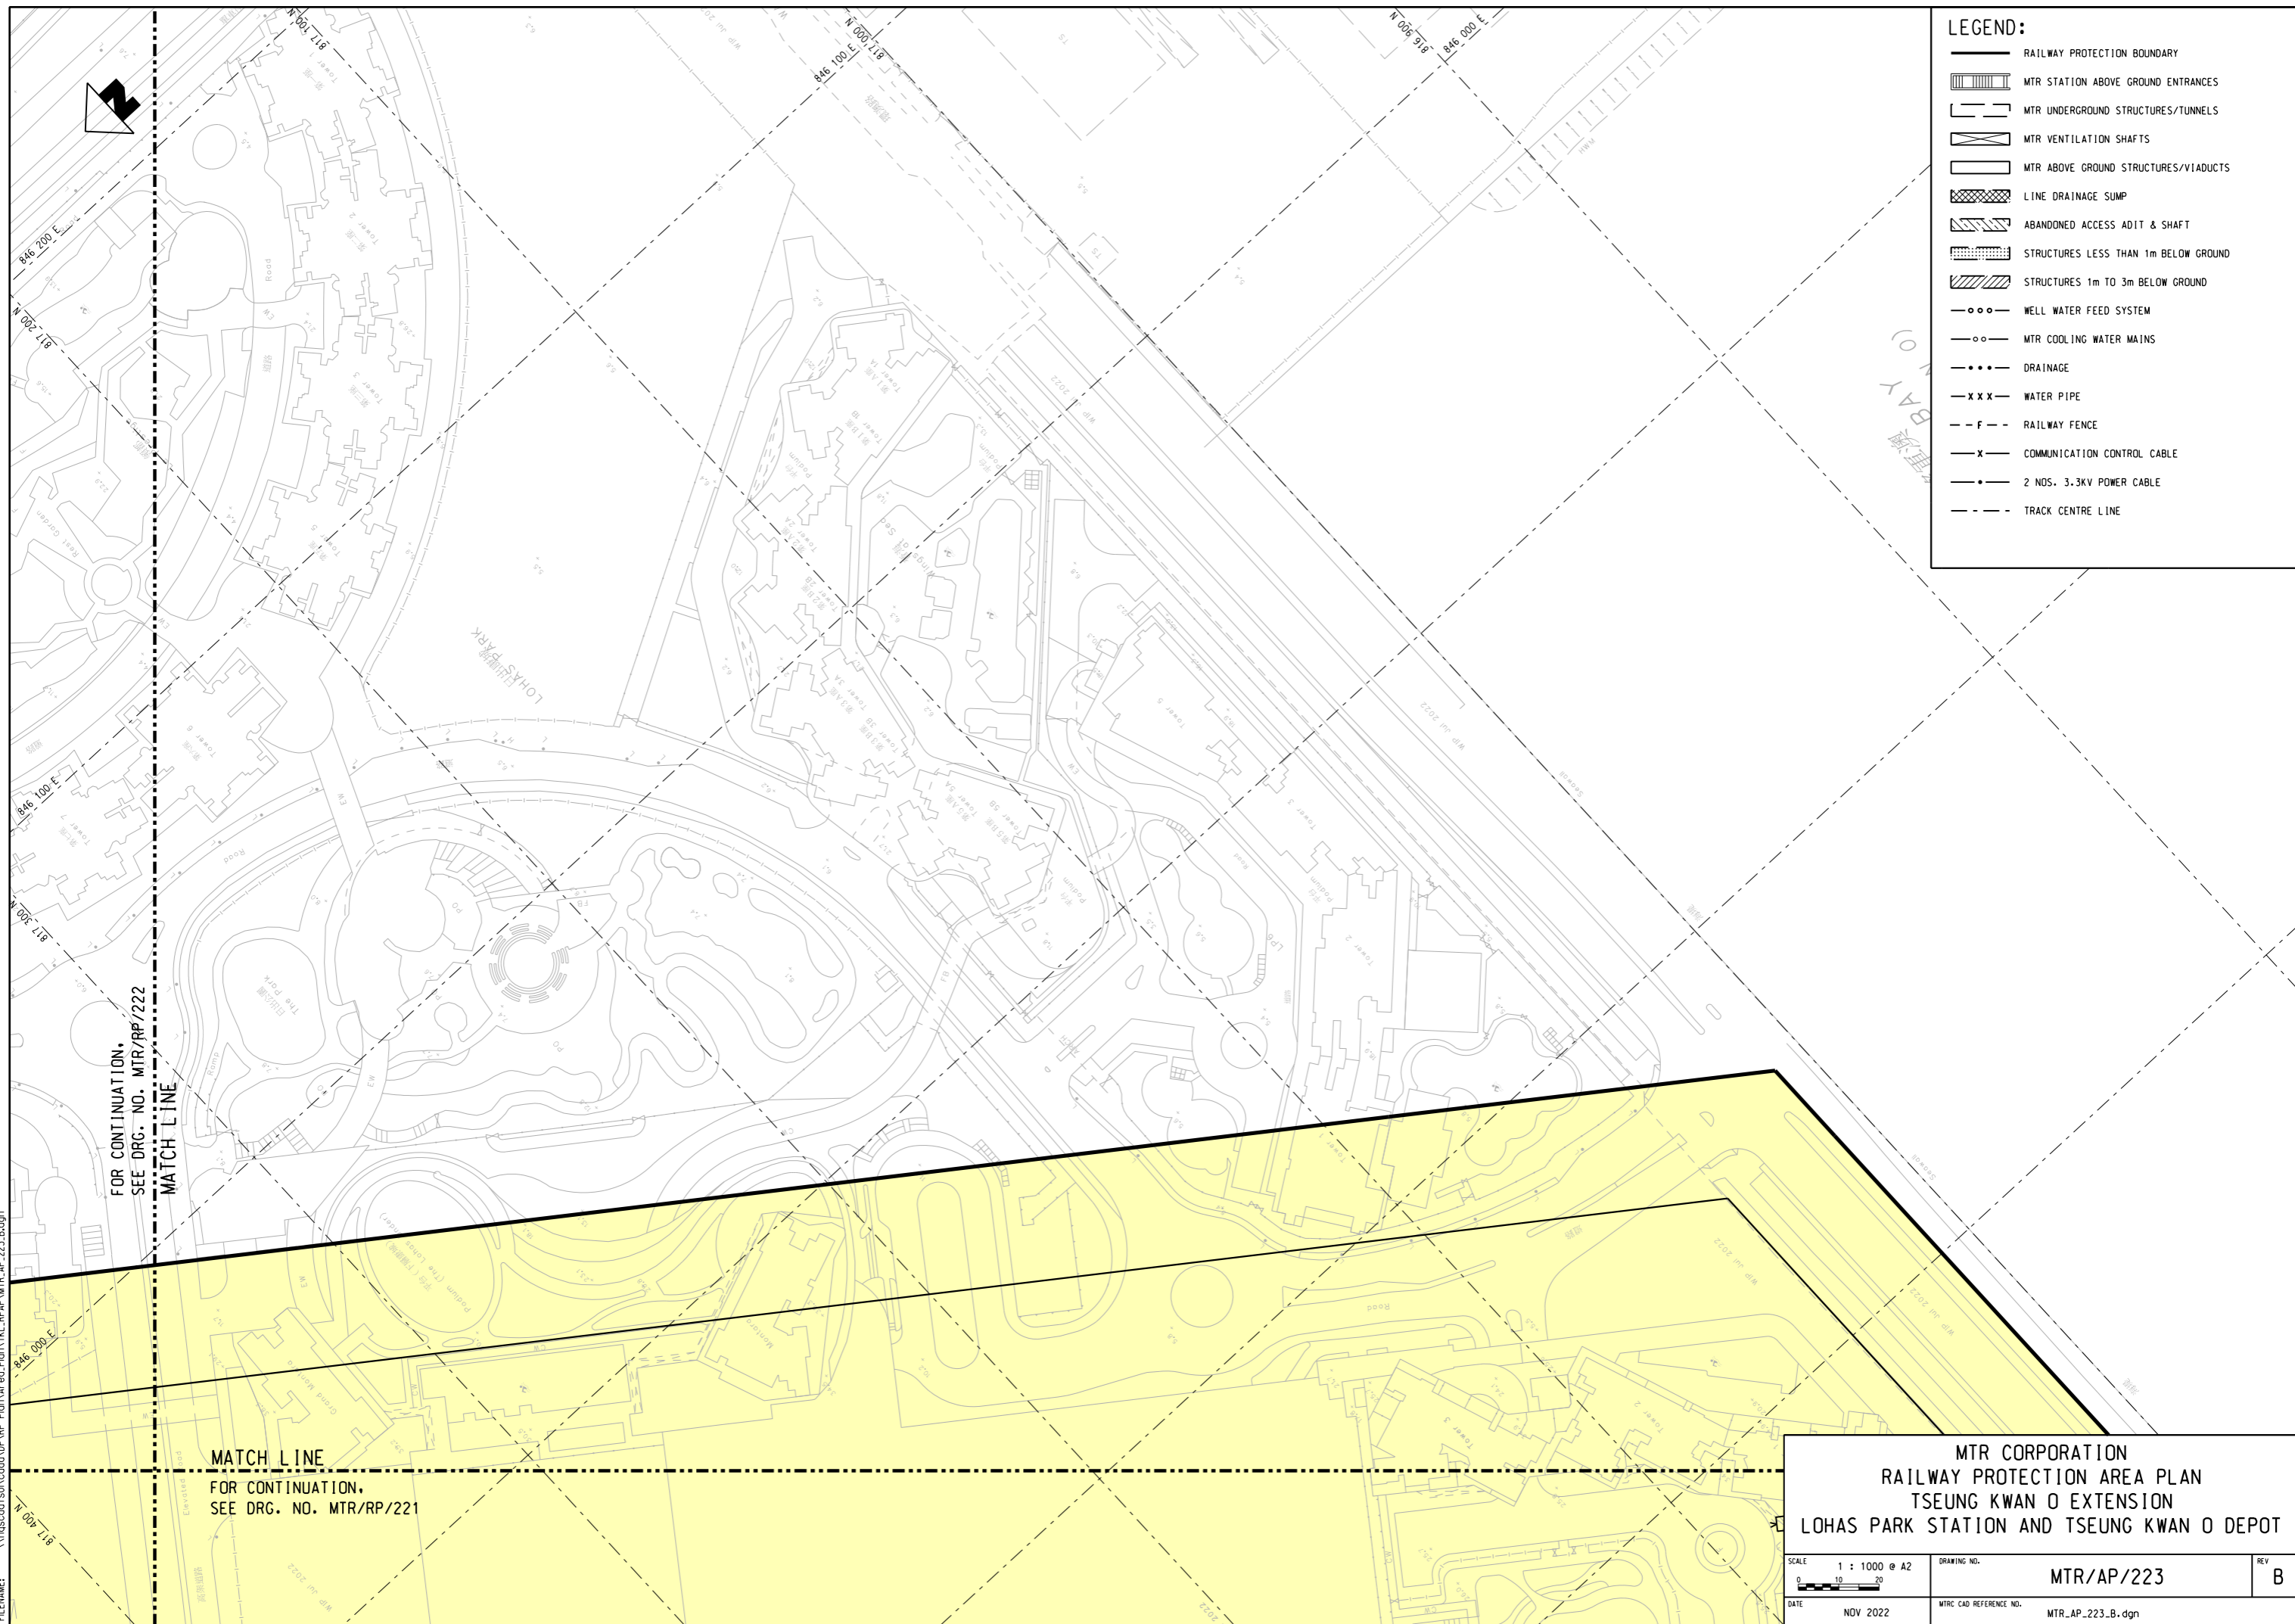

**LEGEND:**

- RAILWAY PROTECTION BOUNDARY
- MTR STATION ABOVE GROUND ENTRANCES
- MTR UNDERGROUND STRUCTURES/TUNNELS
- MTR VENTILATION SHAFTS
- MTR ABOVE GROUND STRUCTURES/VIADUCTS
- LINE DRAINAGE SUMP
- ABANDONED ACCESS ADIT & SHAFT
- STRUCTURES LESS THAN 1m BELOW GROUND
- STRUCTURES 1m TO 3m BELOW GROUND
- WELL WATER FEED SYSTEM
- MTR COOLING WATER MAINS
- DRAINAGE
- WATER PIPE
- RAILWAY FENCE
- COMMUNICATION CONTROL CABLE
- 2 NOS. 3.3KV POWER CABLE
- TRACK CENTRE LINE

FOR CONTINUATION,  
 SEE DRG. NO. MTR/RP/222  
 MATCH LINE

MATCH LINE  
 FOR CONTINUATION,  
 SEE DRG. NO. MTR/RP/221

<b>MTR CORPORATION</b>		
<b>RAILWAY PROTECTION AREA PLAN</b>		
<b>TSEUNG KWAN O EXTENSION</b>		
<b>LOHAS PARK STATION AND TSEUNG KWAN O DEPOT</b>		
SCALE 1 : 1000 @ A2 	DRAWING NO. <b>MTR/AP/223</b>	REV <b>B</b>
DATE NDV 2022	MTR CAD REFERENCE NO. MTR_AP_223_B.dgn	