


C:\QA\Misc\action\061\workspace\01\chf\p\PDF_Color_500dpi\with_level\export\J1821.plt.ctb
 D:\FACULTY\PROJECTS\B1\K052990\2022\03\03\04
 \VSS\cad\50\code\UP\IP_Plan\Mtr\04_Plan\NTL_RP\MTR_AP_25_B.dgn
 FILENAME: MTR_AP_25_B.dgn

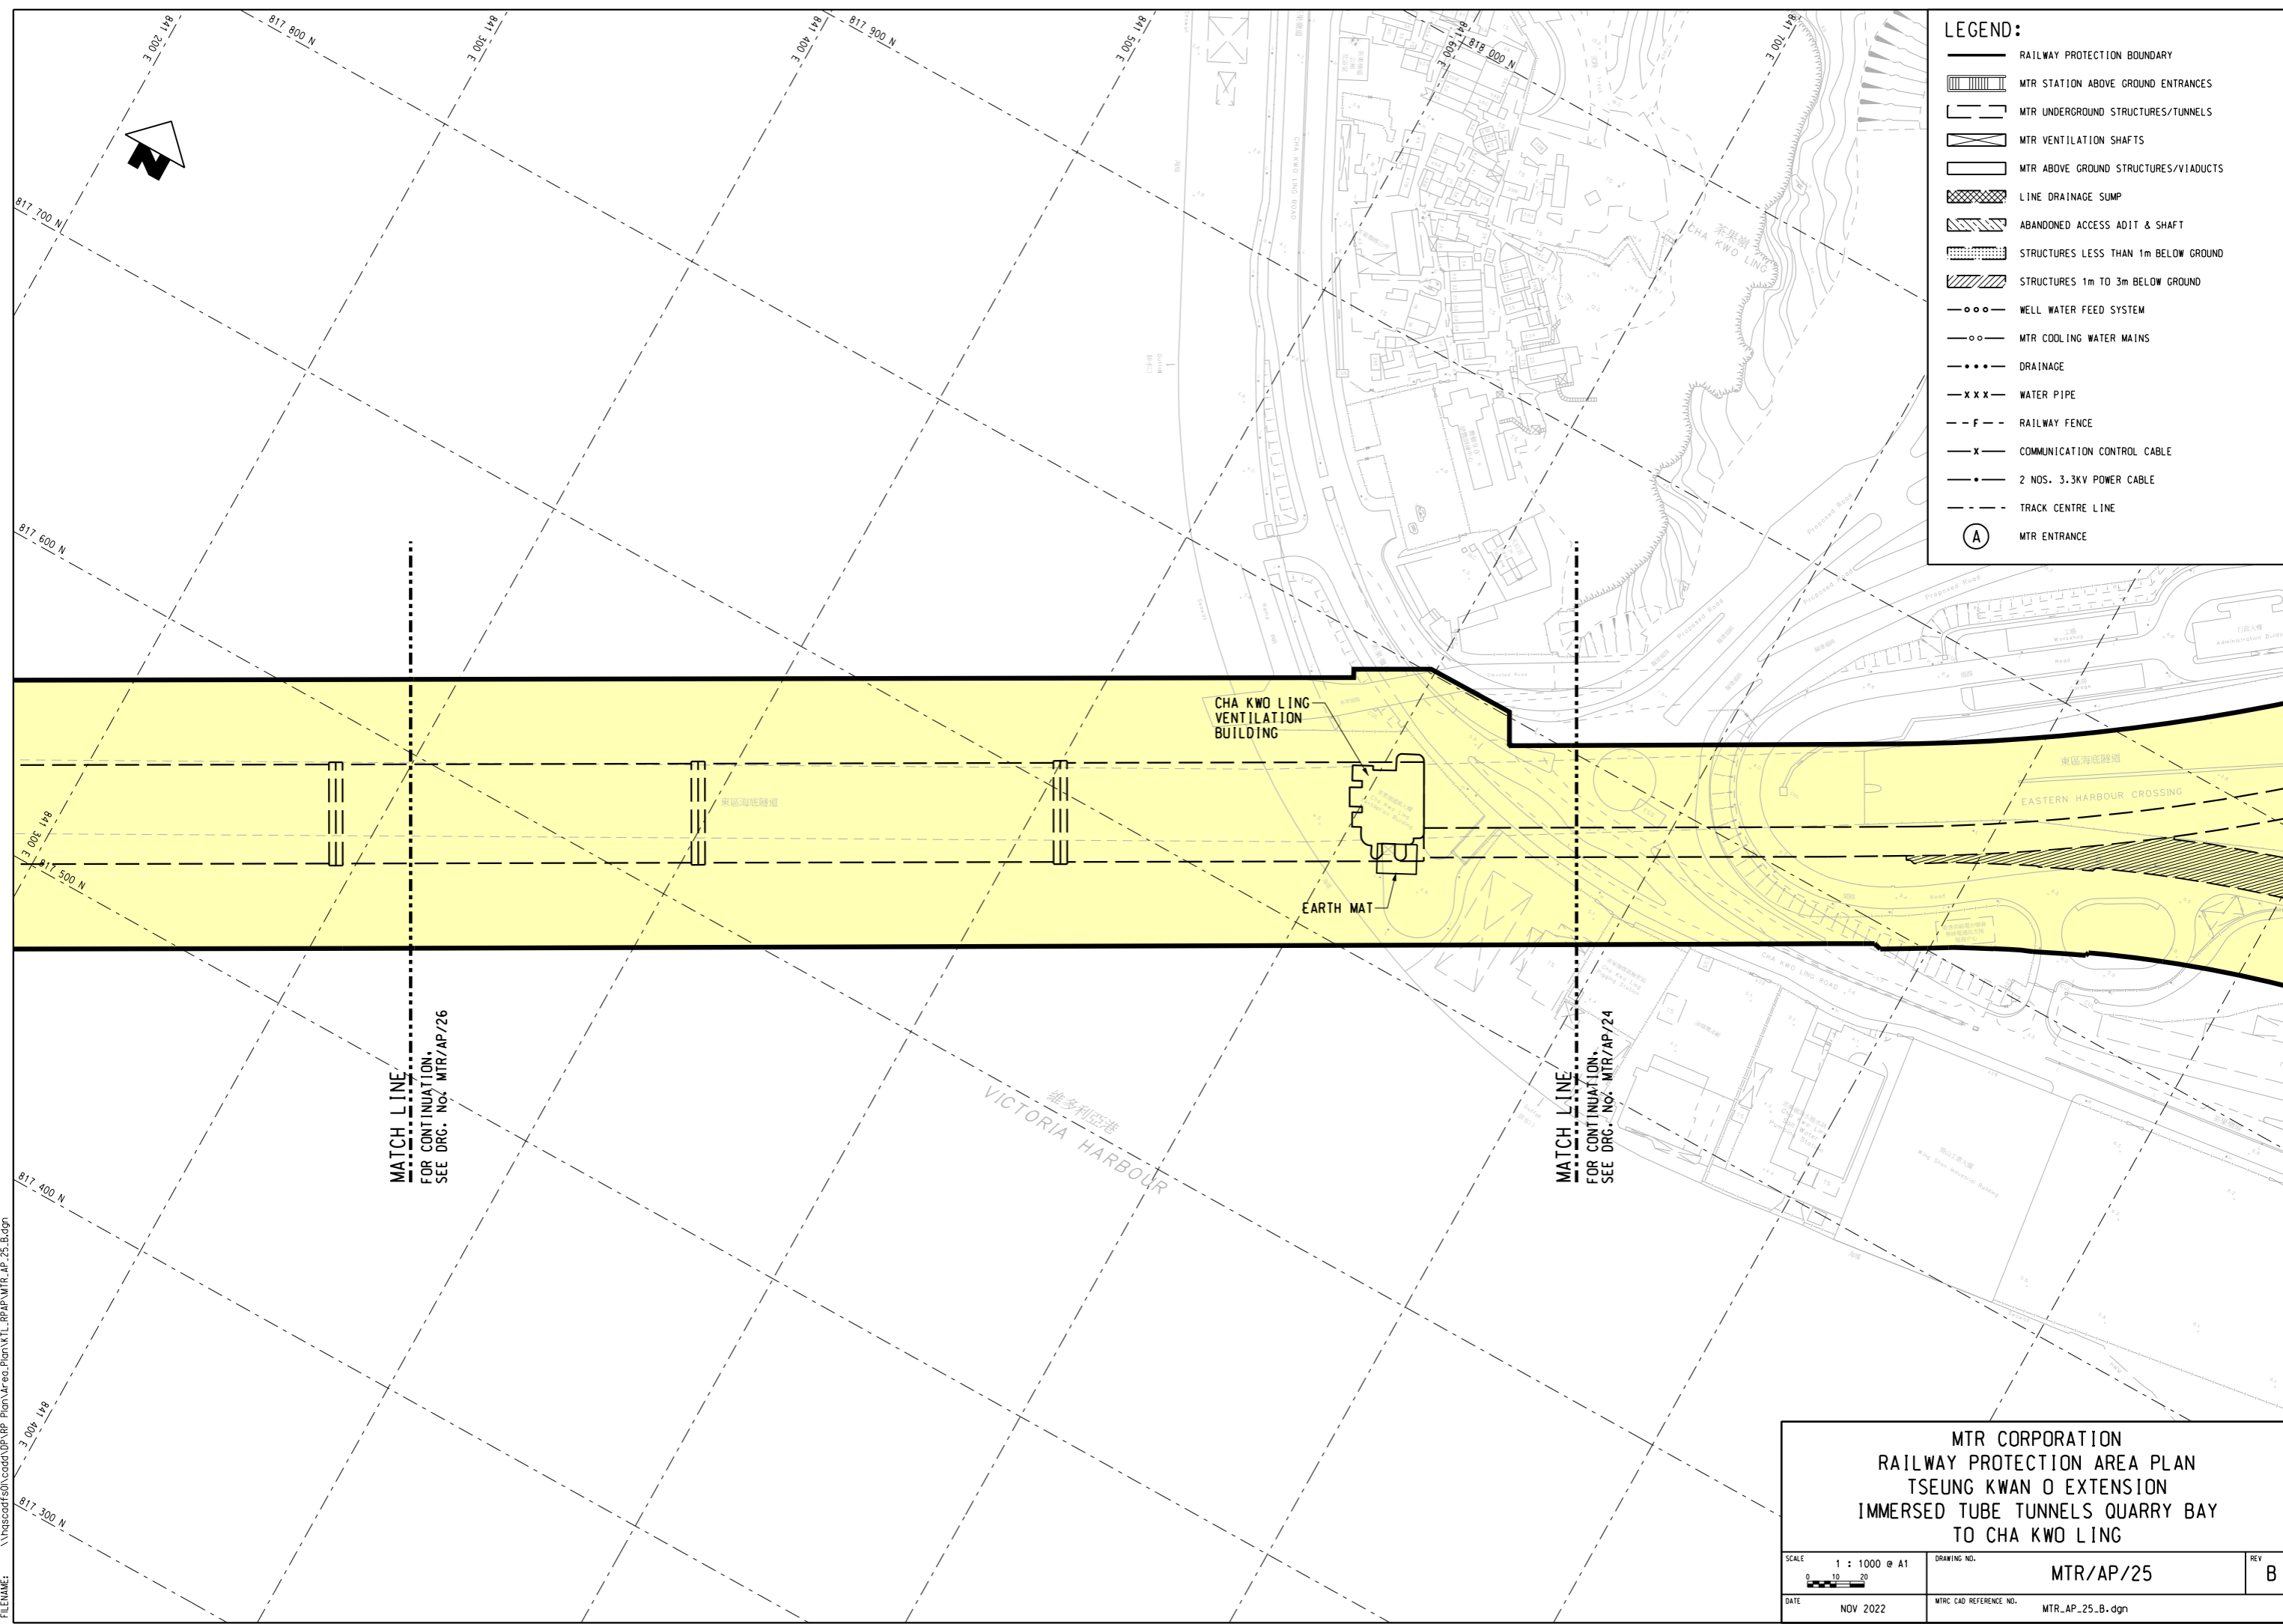

LEGEND:

- RAILWAY PROTECTION BOUNDARY
- MTR STATION ABOVE GROUND ENTRANCES
- MTR UNDERGROUND STRUCTURES/TUNNELS
- MTR VENTILATION SHAFTS
- MTR ABOVE GROUND STRUCTURES/VIADUCTS
- LINE DRAINAGE SUMP
- ABANDONED ACCESS ADIT & SHAFT
- STRUCTURES LESS THAN 1m BELOW GROUND
- STRUCTURES 1m TO 3m BELOW GROUND
- WELL WATER FEED SYSTEM
- MTR COOLING WATER MAINS
- DRAINAGE
- WATER PIPE
- RAILWAY FENCE
- COMMUNICATION CONTROL CABLE
- 2 NOS. 3.3KV POWER CABLE
- TRACK CENTRE LINE
- MTR ENTRANCE

MATCH LINE
 FOR CONTINUATION.
 SEE DRG. NO. MTR/AP/26

MATCH LINE
 FOR CONTINUATION.
 SEE DRG. NO. MTR/AP/24

MTR CORPORATION
RAILWAY PROTECTION AREA PLAN
TSEUNG KWAN O EXTENSION
IMMERSED TUBE TUNNELS QUARRY BAY
TO CHA KWO LING

SCALE 1 : 1000 @ A1 	DRAWING NO. MTR/AP/25	REV B
DATE NOV 2022	MTRC CAD REFERENCE NO. MTR_AP_25_B.dgn	