


PLOT DIR: C:\QA\Information\6\ess\Workspaces\04\efg\PDF_Color_500dpi_4th_level_export_131221.pltcf6
 MODEL NAME: D:\road\BRUNTED_08/27/2022_133456
 FILE NAME: \Vissco\ssd\locad\UP\RP_Plan\M\04\Plan\NTL_BRAP\MTR_AP_28_B.dgn

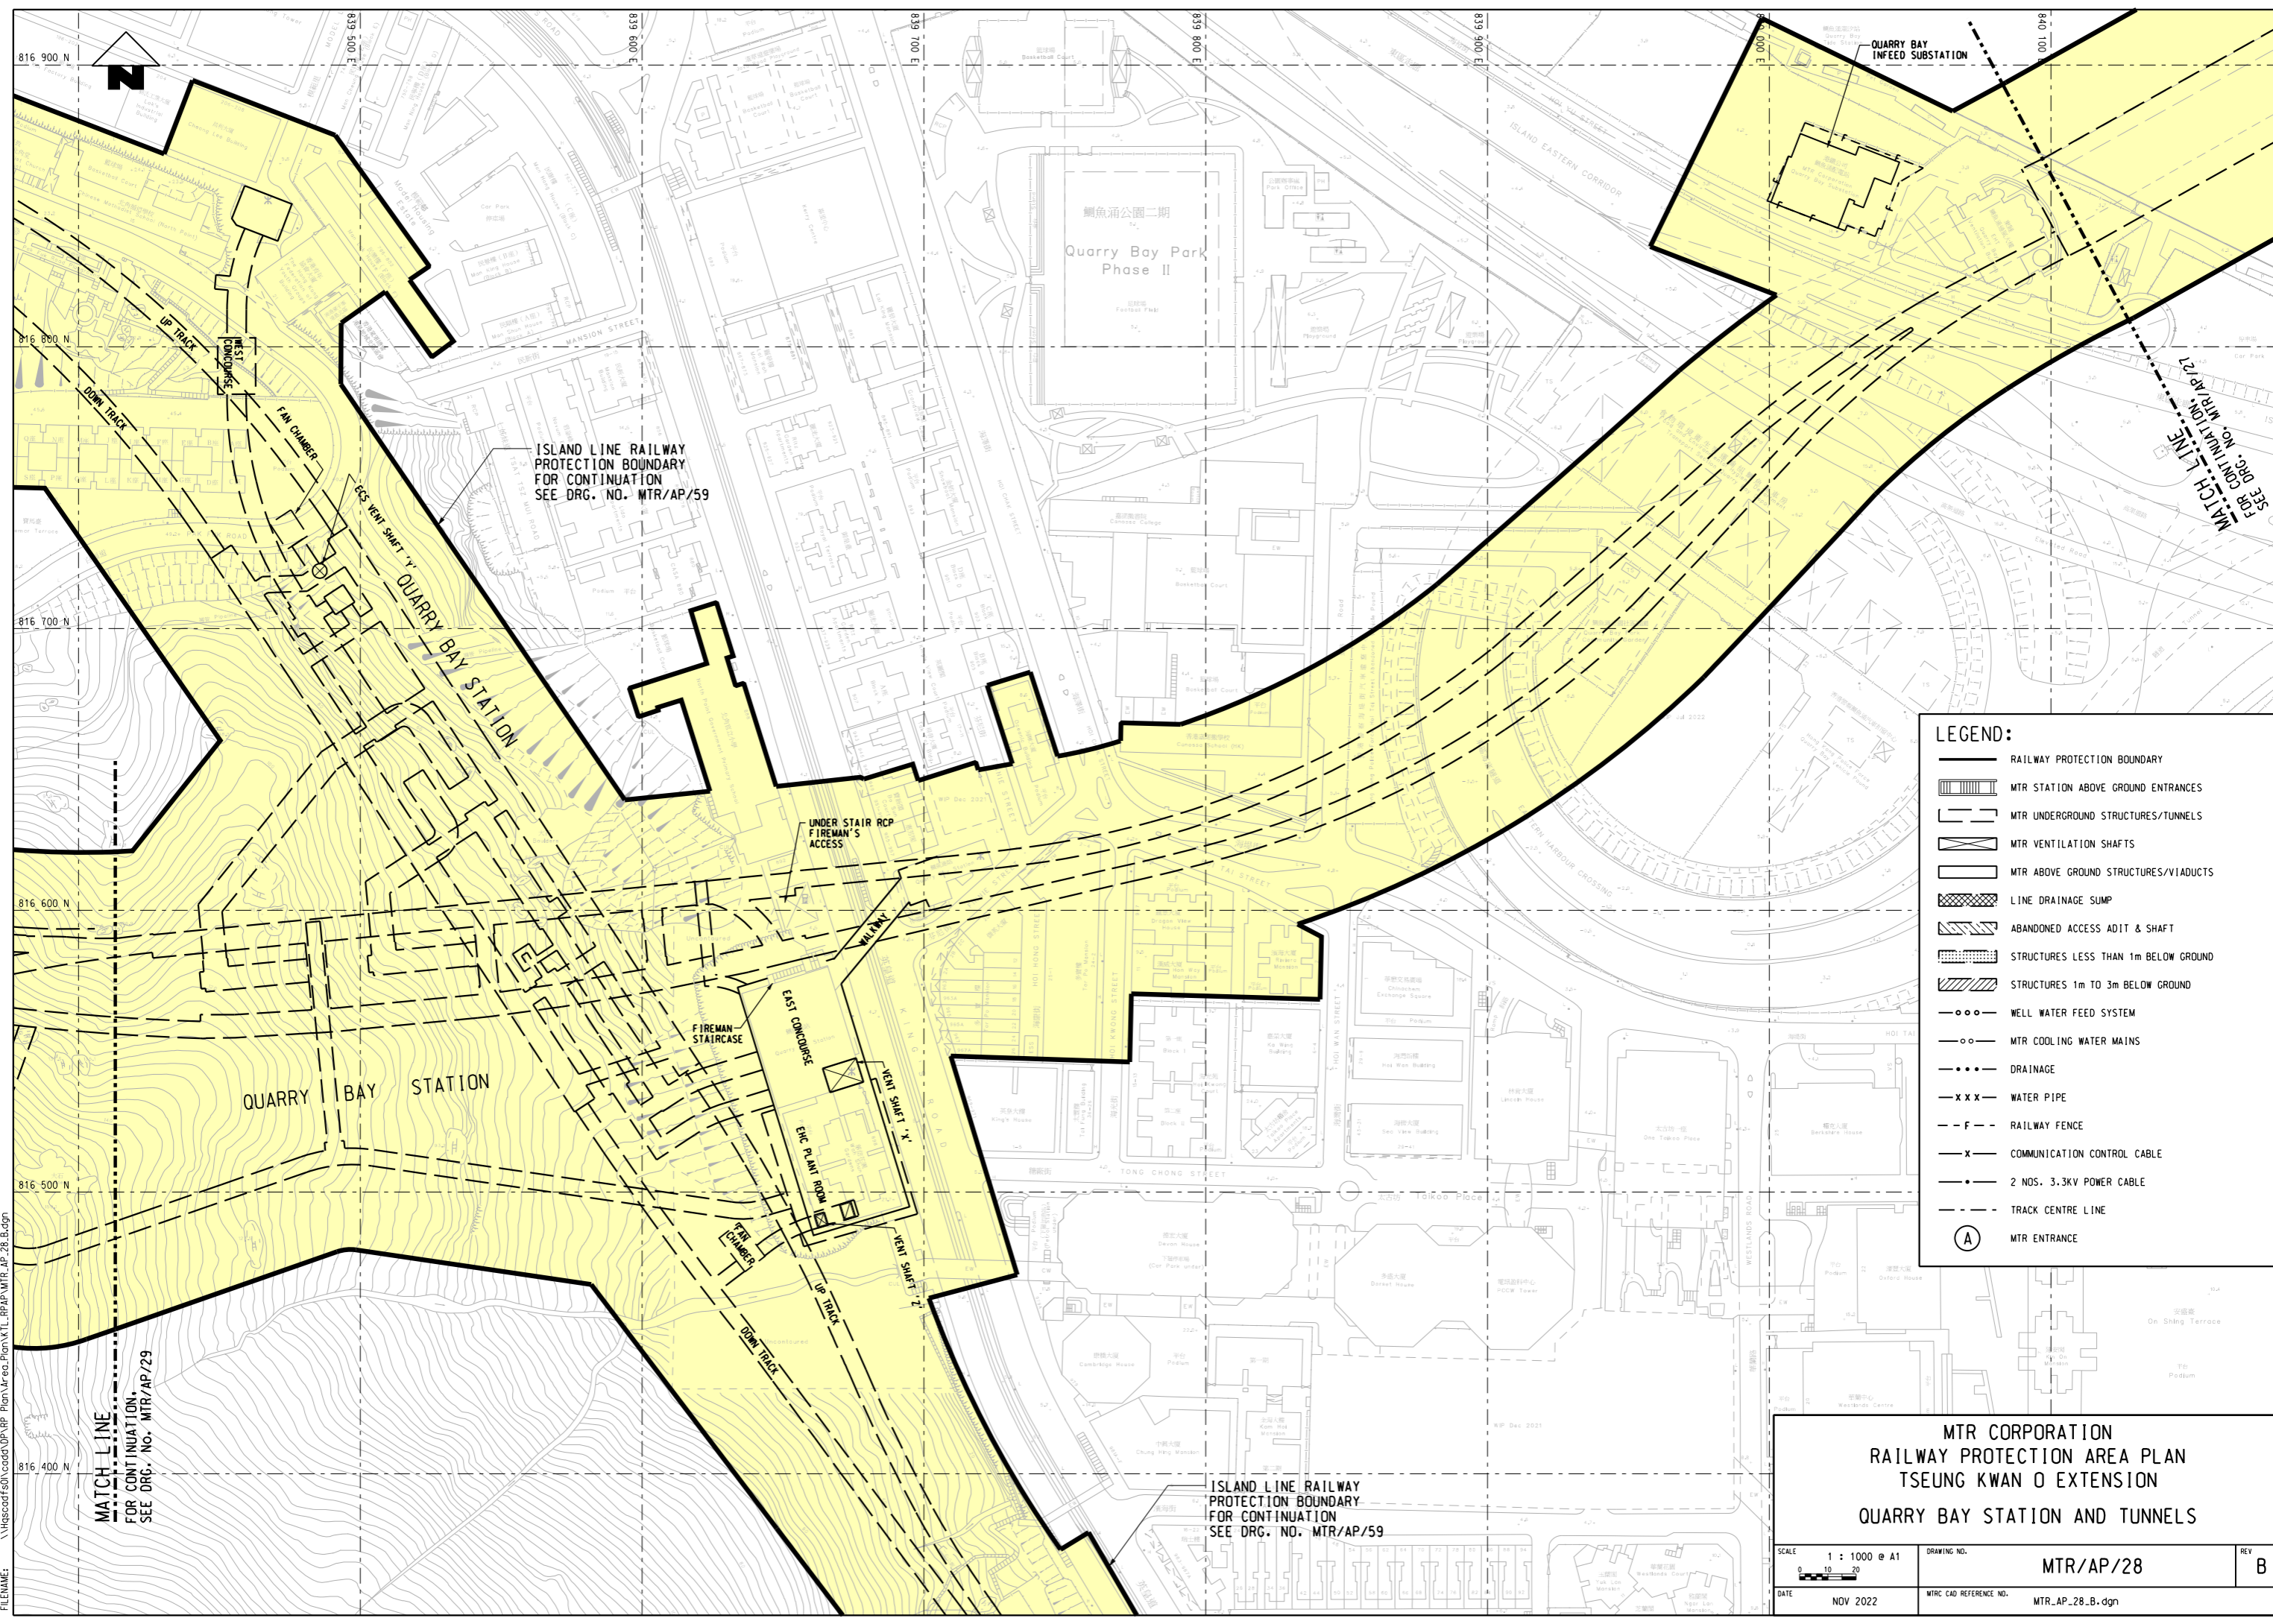

LEGEND:

- RAILWAY PROTECTION BOUNDARY
- MTR STATION ABOVE GROUND ENTRANCES
- MTR UNDERGROUND STRUCTURES/TUNNELS
- MTR VENTILATION SHAFTS
- MTR ABOVE GROUND STRUCTURES/VIADUCTS
- LINE DRAINAGE SUMP
- ABANDONED ACCESS ADIT & SHAFT
- STRUCTURES LESS THAN 1m BELOW GROUND
- STRUCTURES 1m TO 3m BELOW GROUND
- WELL WATER FEED SYSTEM
- MTR COOLING WATER MAINS
- DRAINAGE
- WATER PIPE
- RAILWAY FENCE
- COMMUNICATION CONTROL CABLE
- 2 NOS. 3.3KV POWER CABLE
- TRACK CENTRE LINE
- MTR ENTRANCE

MTR CORPORATION
RAILWAY PROTECTION AREA PLAN
TSEUNG KWAN O EXTENSION
QUARRY BAY STATION AND TUNNELS

SCALE 1 : 1000 @ A1	DRAWING NO. MTR/AP/28	REV B
DATE NOV 2022	MTRC CAD REFERENCE NO. MTR_AP_28_B.dgn	

ISLAND LINE RAILWAY PROTECTION BOUNDARY FOR CONTINUATION SEE DRG. NO. MTR/AP/59

ISLAND LINE RAILWAY PROTECTION BOUNDARY FOR CONTINUATION SEE DRG. NO. MTR/AP/59

MATCH LINE FOR CONTINUATION SEE DRG. NO. MTR/AP/29

MATCH LINE FOR CONTINUATION SEE DRG. NO. MTR/AP/27

